


26-FF-226

EXPLANATORY PLAN OF EASEMENT THROUGH
LOT A, PLAN 28769
DISTRICT LOT 751
CARIBOO DISTRICT — BRITISH COLUMBIA

SCALE: 1 : 1000

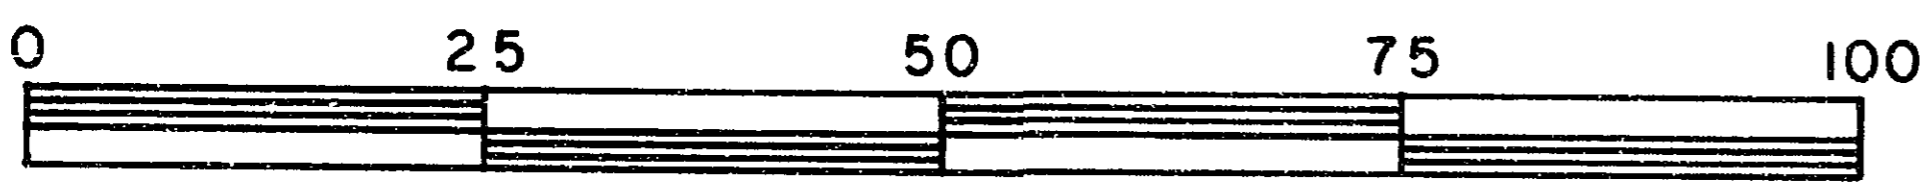


NOTE: Bearings are astronomic, derived from the east boundary of Lot A, Plan 28769

PLAN No 28770

Deposited in the Land Title Office at Prince George, B.C. this 3rd day of Nov., 1982.

Registrar E. J. Raven per A

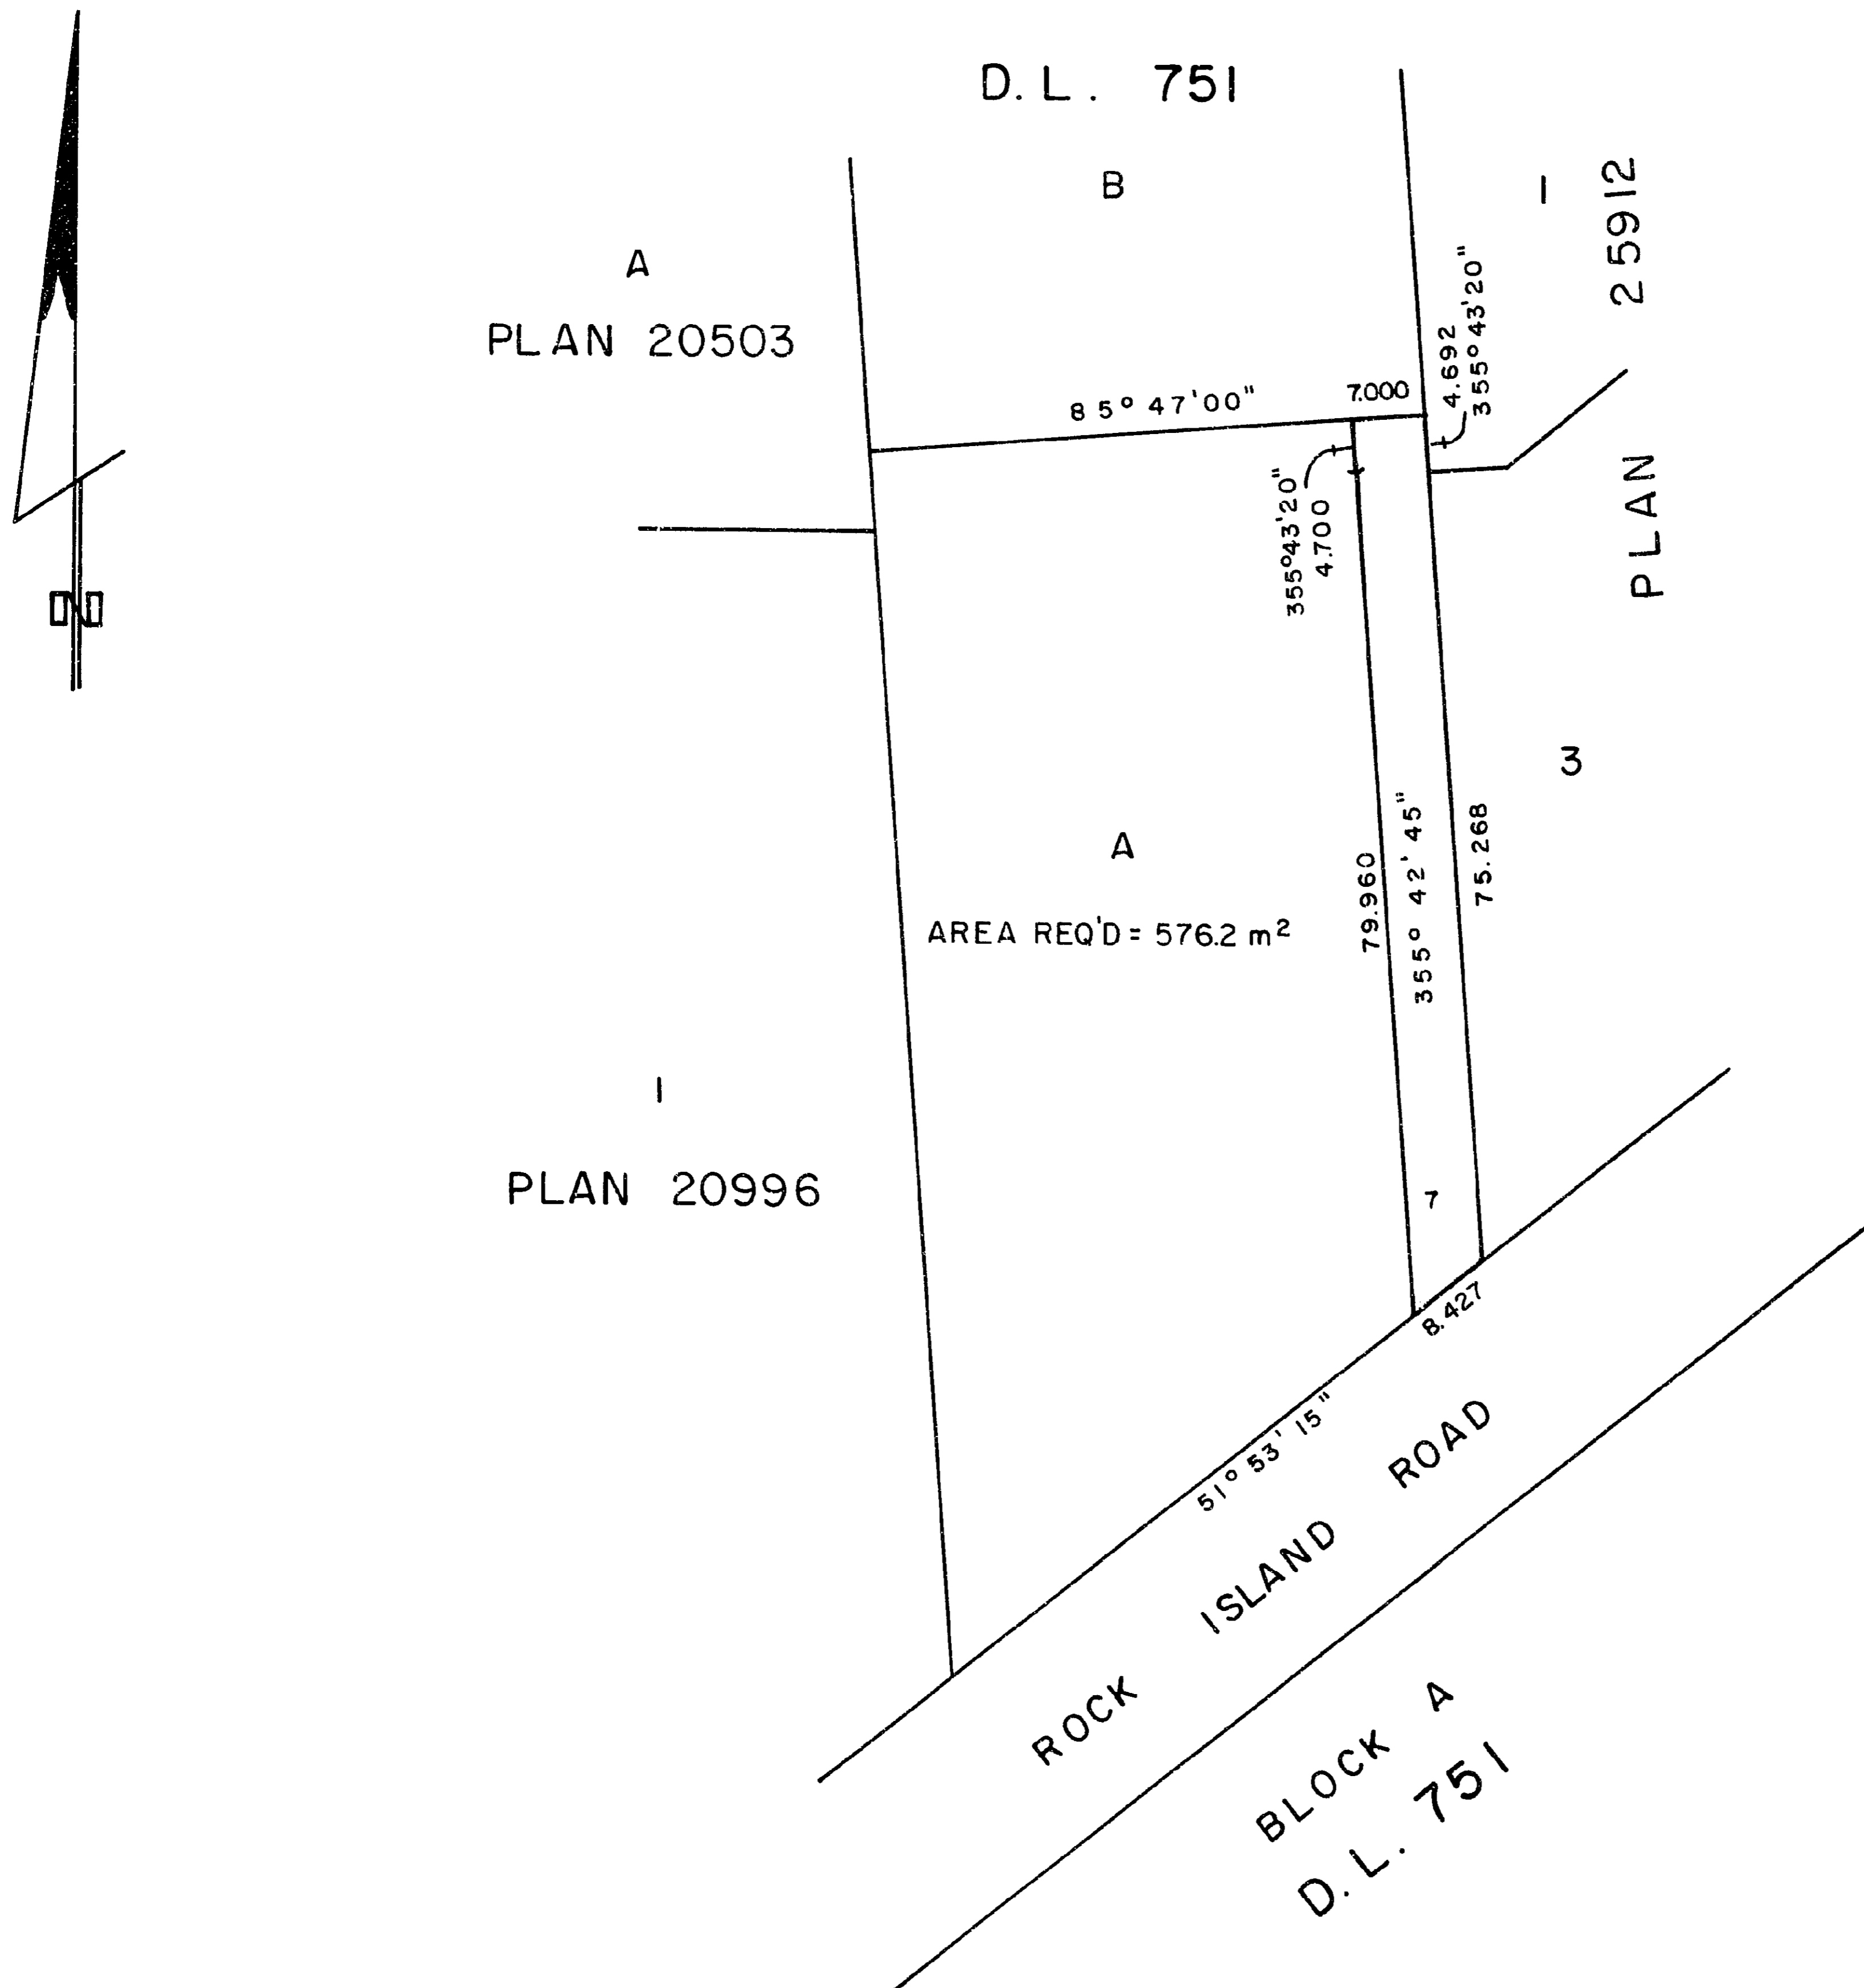

CERTIFIED CORRECT

According to information shown on Plan 28769
This 27 day of JUNE, 1982.

[Signature]
D. A. DUFFY, B.C. L.S.

This plan lies within the Fraser-Fort George Regional District.

W. D. USHER & ASSOCIATES
LAND SURVEYORS
PRINCE GEORGE — B.C.