



PLAN OF SUBDIVISION OF  
 LOTS 151 TO 155 INCLUSIVE, PLAN 24848  
 DISTRICT LOT 905 &  
 PARTS OF LOT 1, PLAN 9101 & LOT B, PLAN 25980  
 DISTRICT LOT 2003  
 CARIBOO DISTRICT - BRITISH COLUMBIA

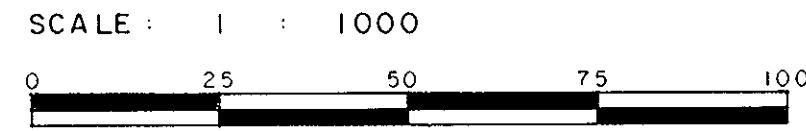


NOTE: Bearings are astronomic, derived from the south boundary of Lots 105 to 110, Plan 24848. All distances are shown in metres.

LEGEND: OP CON denotes an old concrete monument found.  
 PCON denotes a concrete monument set.  
 IP denotes an iron pin set.  
 WT denotes a witness.  
 OIP denotes an old iron pin found.

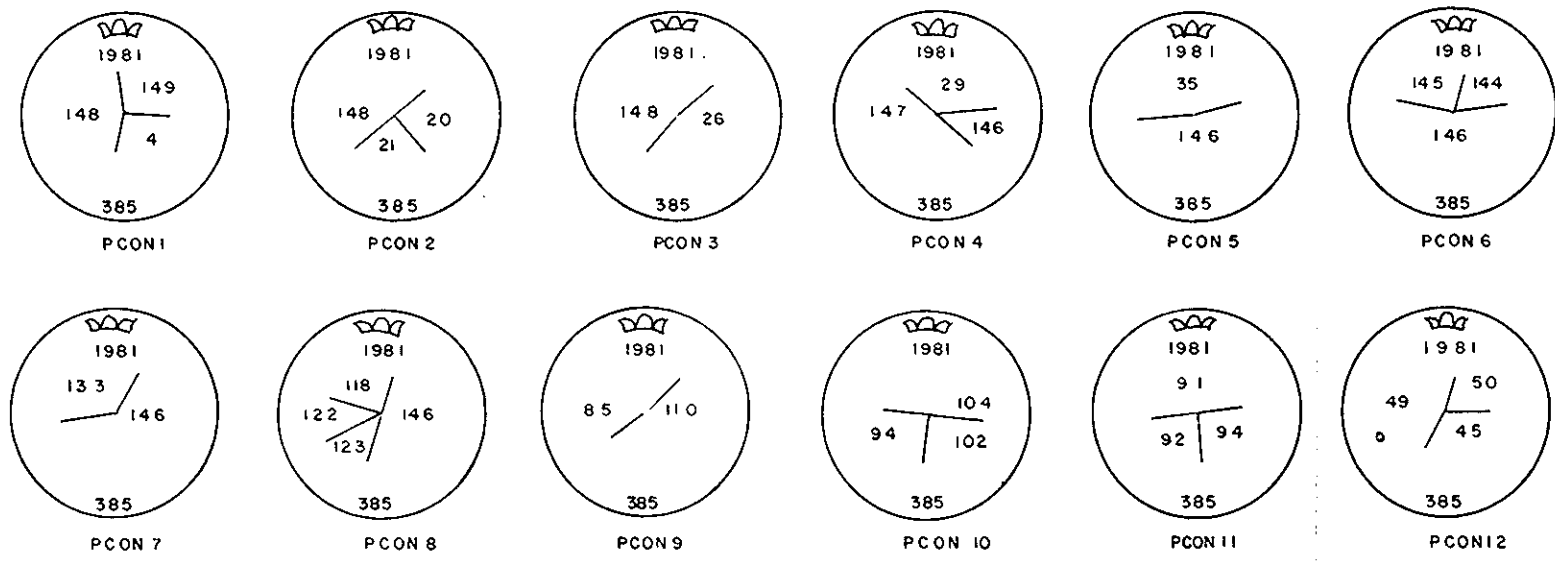

58  
 94  
 146  
 148

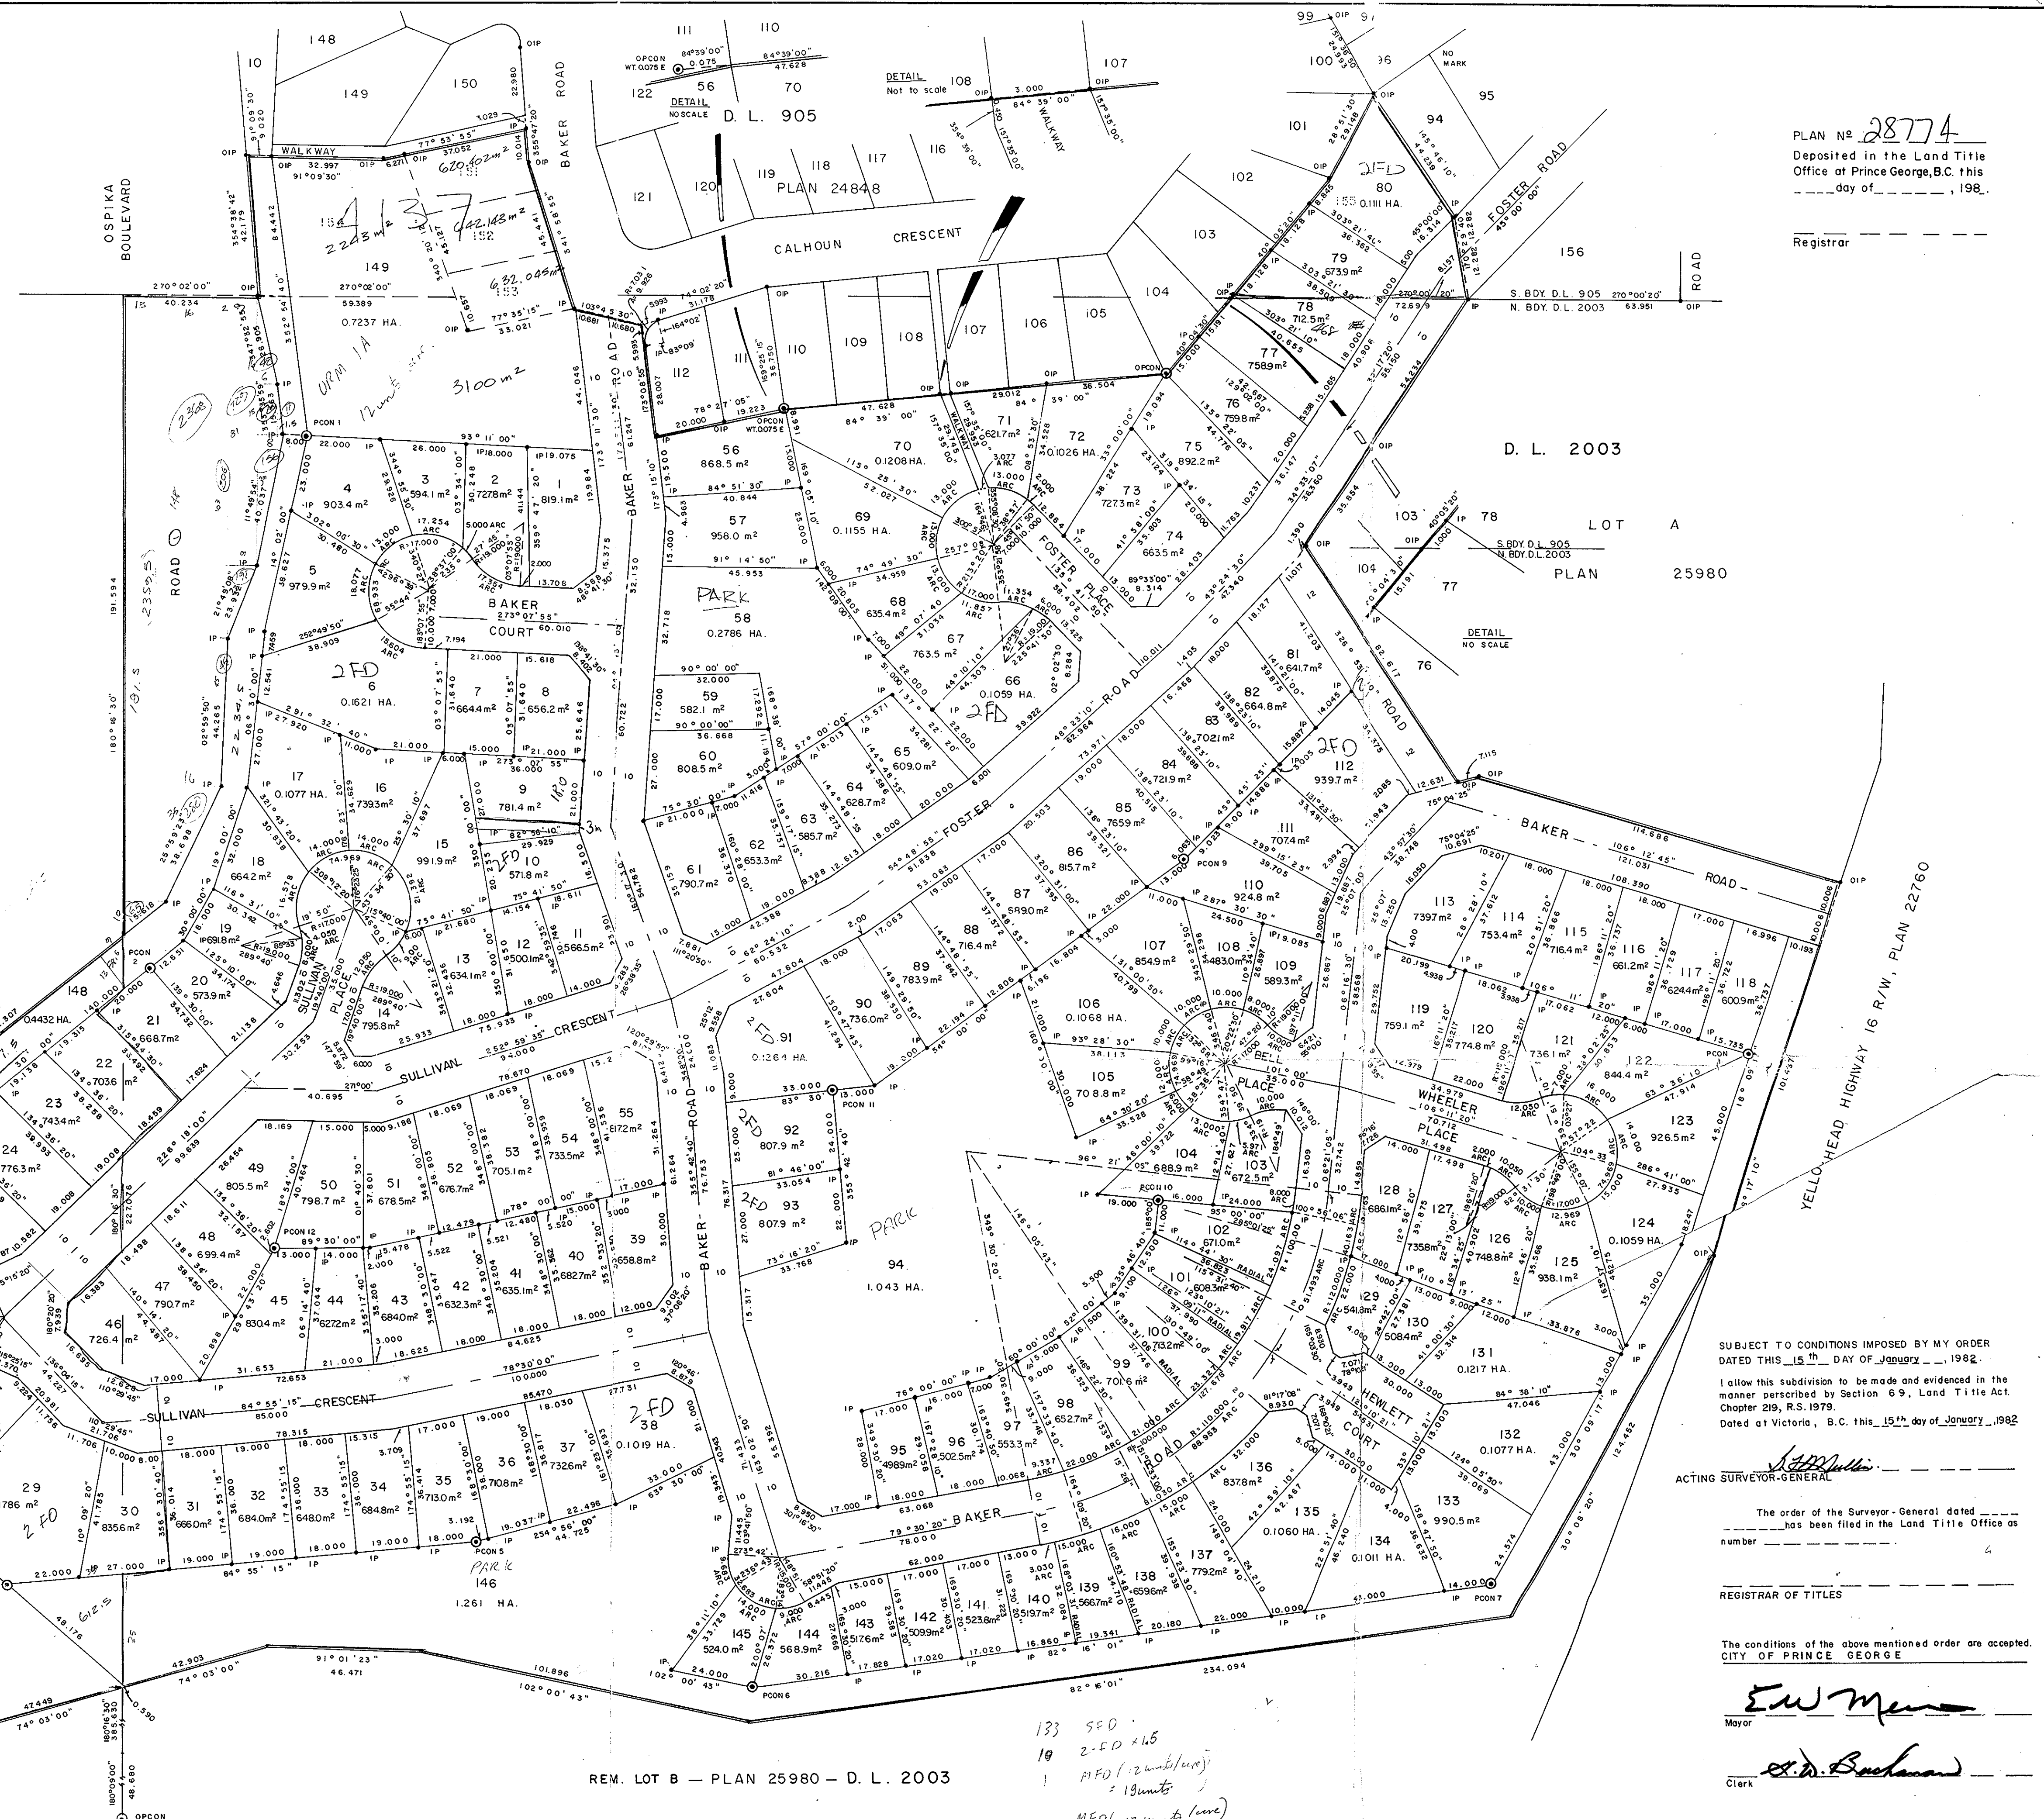

PLAN No. 28774  
 Deposited in the Land Title Office at Prince George, B.C. this \_\_\_ day of \_\_\_, 198\_\_.

Registrar

REM. LOT 1 - PLAN 9101 - D.L. 2003

REM. LOT B - PLAN 25980 - D.L. 2003

SUBJECT TO CONDITIONS IMPOSED BY MY ORDER DATED THIS 15th DAY OF JANUARY, 1982.  
 I allow this subdivision to be made and evidenced in the manner prescribed by Section 6.9, Land Title Act, Chapter 219, R.S. 1979.  
 Dated at Victoria, B.C. this 15th day of January, 1982.

ACTING SURVEYOR-GENERAL  
 The order of the Surveyor-General dated \_\_\_ has been filed in the Land Title Office as number \_\_\_\_\_.  
 REGISTRAR OF TITLES

The conditions of the above mentioned order are accepted.  
 CITY OF PRINCE GEORGE

*E.W. Munn*  
 Mayor  
*A.D. Buchanan*  
 Clerk

I, DONALD A. DUFFY, a British Columbia Land Surveyor, of Prince George, in British Columbia, certify that I was present at and did personally superintend the survey represented by this plan, and that the survey and plan are correct. The survey was completed on the 24 day of Nov., 1981.

CANADA MORTGAGE & HOUSING CORPORATION

Authorized Signatory  
 \_\_\_\_\_  
 Authorized Signatory  
 \_\_\_\_\_

CITY OF PRINCE GEORGE

*E.W. Munn*  
 Mayor  
*A.D. Buchanan*  
 Clerk

Approved under the Land Title Act this 11th day of AUG, 1982.

*CROFT*  
 Approving Officer, Ministry of Transportation and Highways.

Approved under the Land Title Act this \_\_\_ day of \_\_\_, 19\_\_.

Approving Officer, City of Prince George

This plan lies within the Fraser-Fort George Regional District.