

26-FF-226

PLAN OF STATUTORY RIGHT-OF-WAY THROUGH PLAN 28774
DISTRICT LOT 2003
CARIBOO DISTRICT— BRITISH COLUMBIA

SCALE: 1 : 1000
0 25 50 75 100


NOTE: Bearings are astronomic, derived from Plan 28774

LEGEND: OPCON denotes an old concrete monument found.
 OIP denotes an old iron pin found.
 IP denotes an iron pin set.

PLAN No 28775
Deposited in the Land Title
Office at Prince George, B.C. this
5th day of Nov., 1981

"E. H. Ross" Registrar

PARCEL	AREA REQ'D
LOT 5	122.9 m ²
LOT 6	130.8 m ²
LOT 20	103.8 m ²
LOT 21	104.6 m ²
LOT 27	137.9 m ²
LOT 28	70.09 m ²
LOT 81	61.76 m ²
LOT 112	50.97 m ²
LOT 148	47.78 m ²
LOT 149	510.5 m ²
ALL IN PLAN 28774	

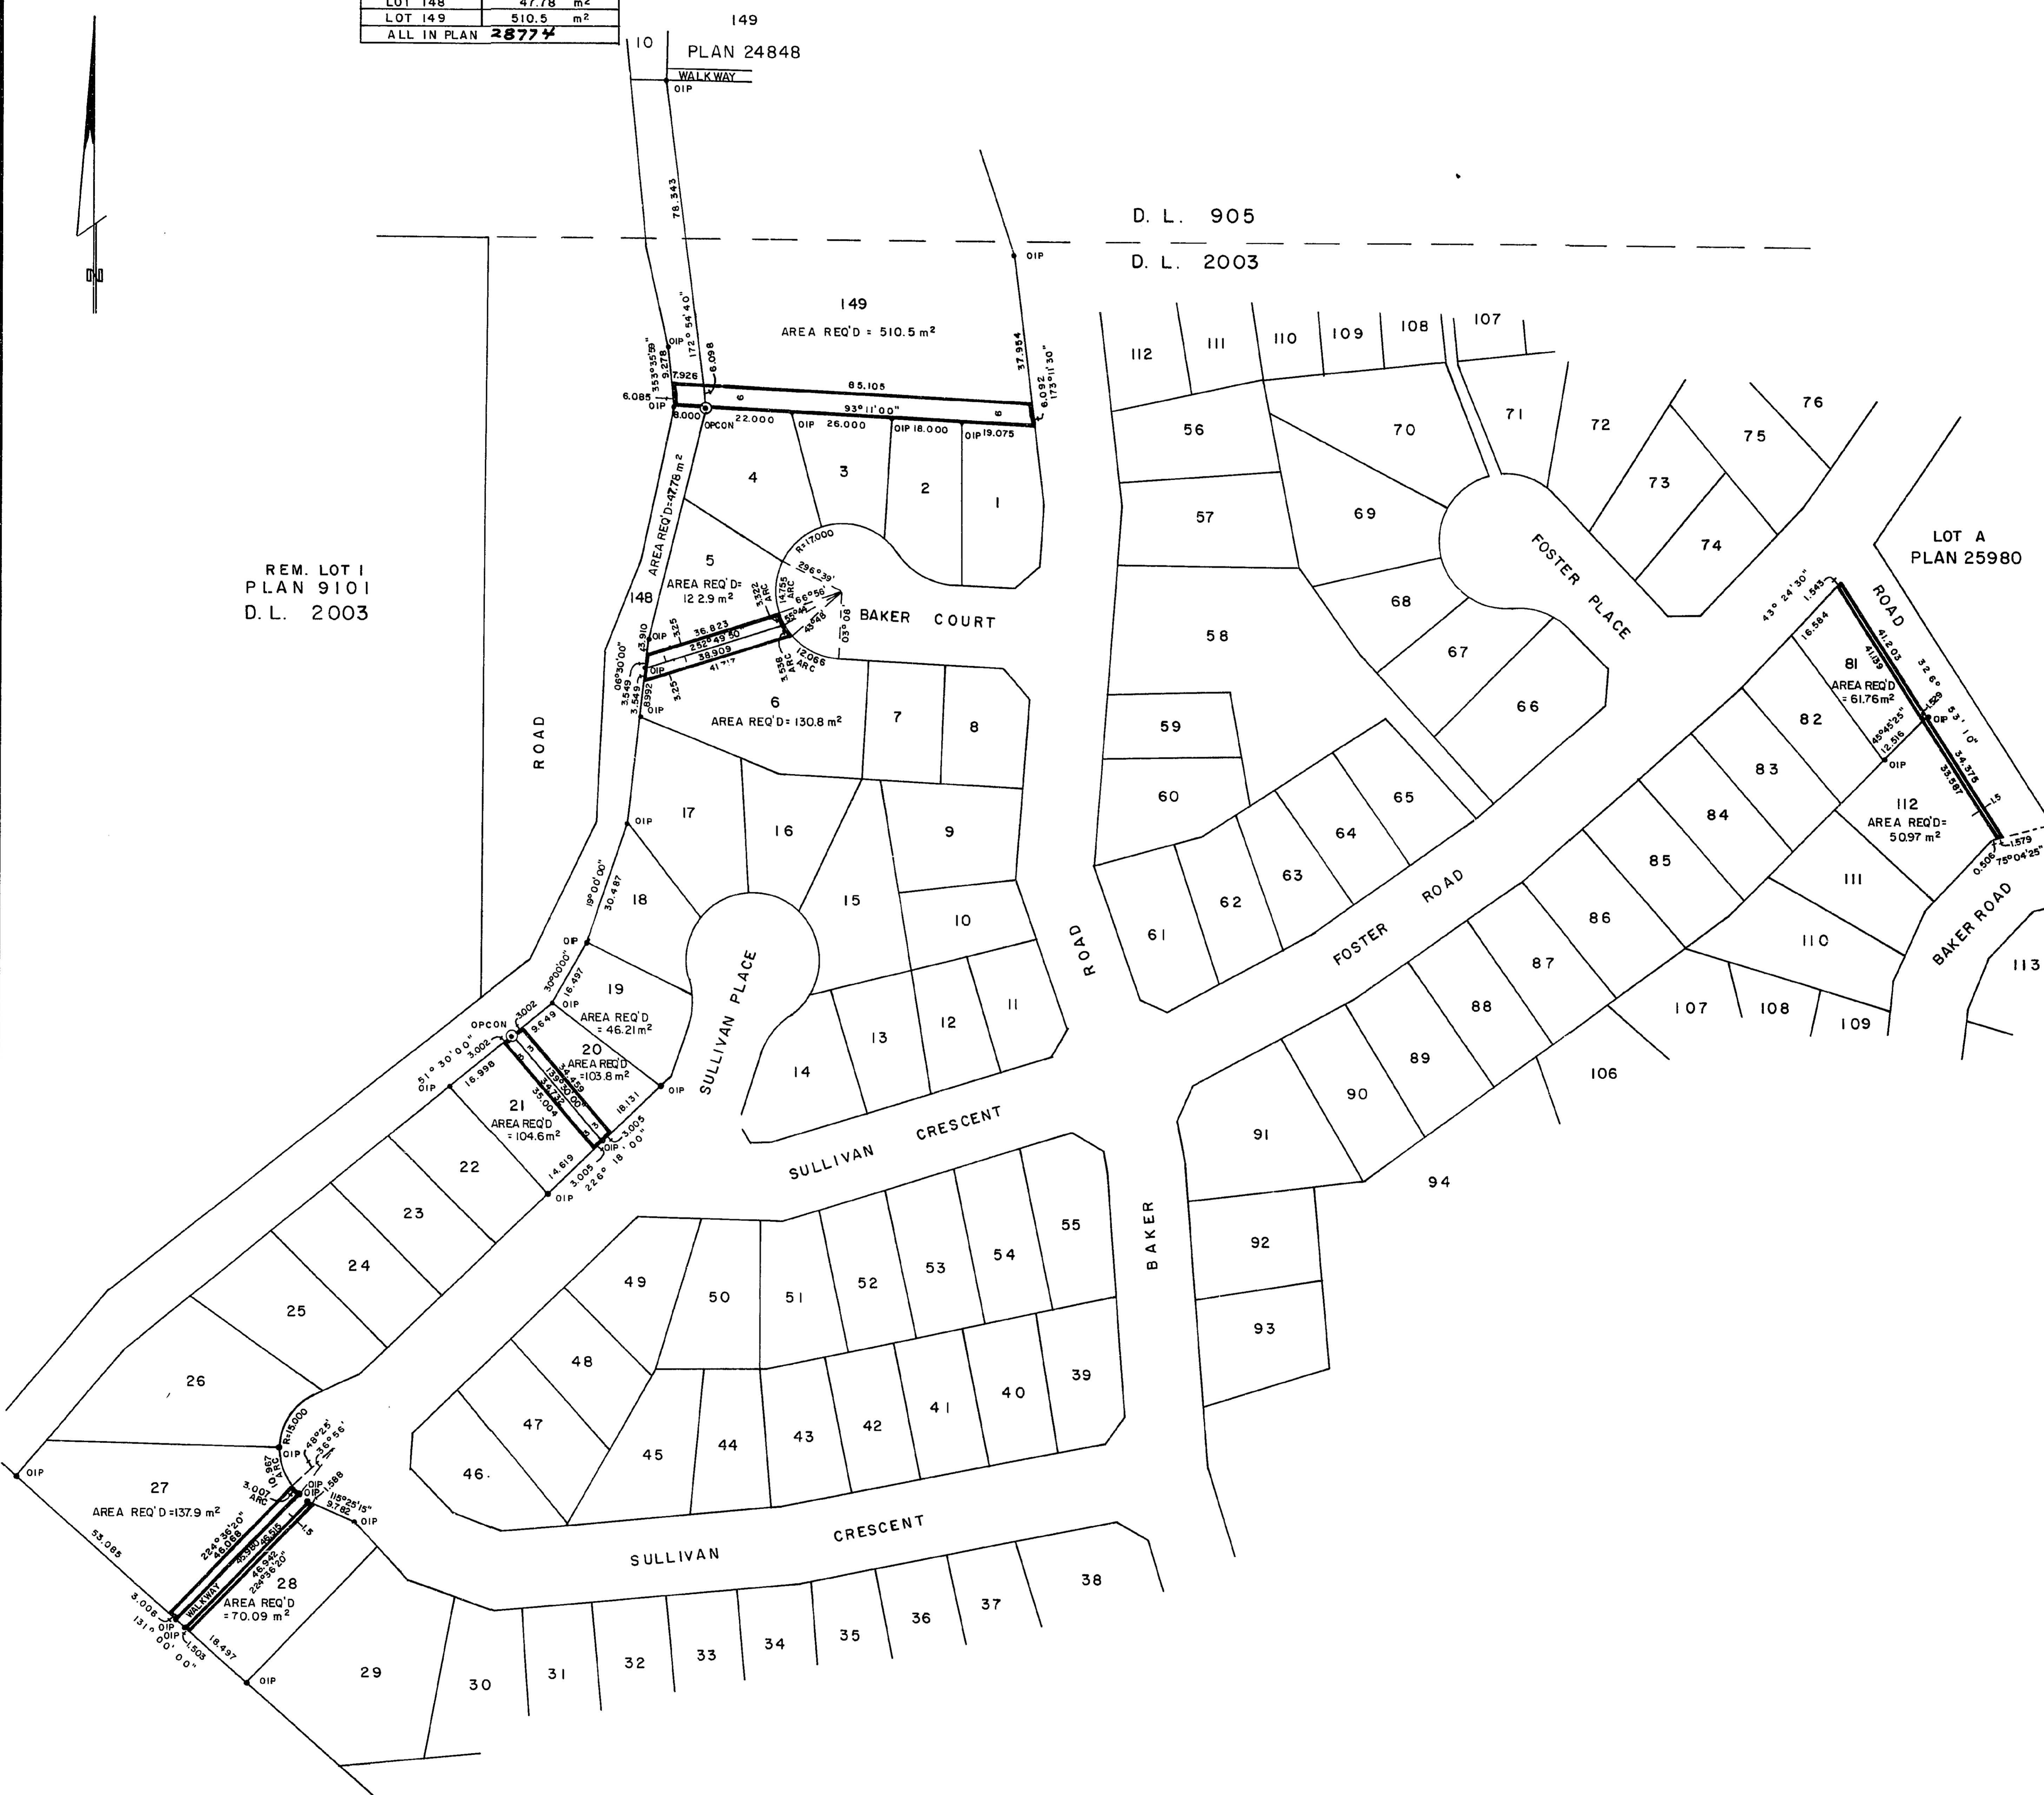

REM. LOT 1
PLAN 9101
D.L. 2003

I, DONALD A. DUFFY, a British Columbia Land Surveyor, of Prince George, in British Columbia, certify that I was present at and did personally superintend the survey represented by this plan, and that the survey and plan are correct. The survey was completed on the 14 day of Oct., 1981.

This plan lies within the Fraser-Fort George Regional District.

W.D. USHER & ASSOCIATES
LAND SURVEYORS
PRINCE GEORGE — B.C.
11734 B

20-11-82 (1)