


# 26-FF-226

EXPLANATORY PLAN OF EASEMENT THROUGH  
 LOT A, PLAN 16996  
 DISTRICT LOTS 936 & 8169  
 CARIBOO DISTRICT — BRITISH COLUMBIA  
 SCALE: 1 : 500

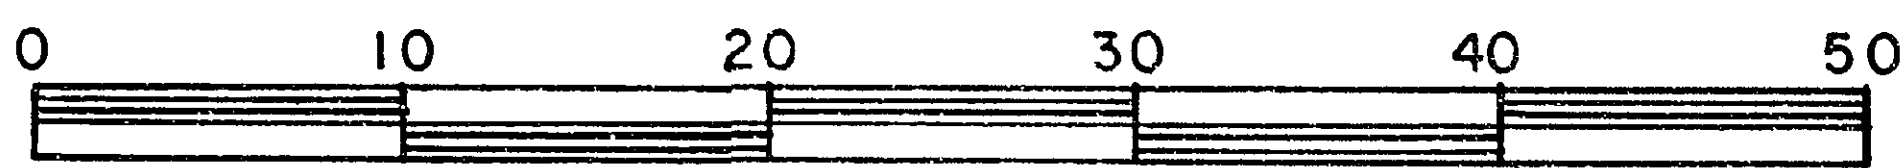


NOTE: Property dimensions are derived from  
 Plan 16996.

PLAN N<sup>o</sup> **28807**

Deposited in the Land Title  
 Office at Prince George, B.C. this  
16th day of Nov., 1982.

Registrar Ef. Raven

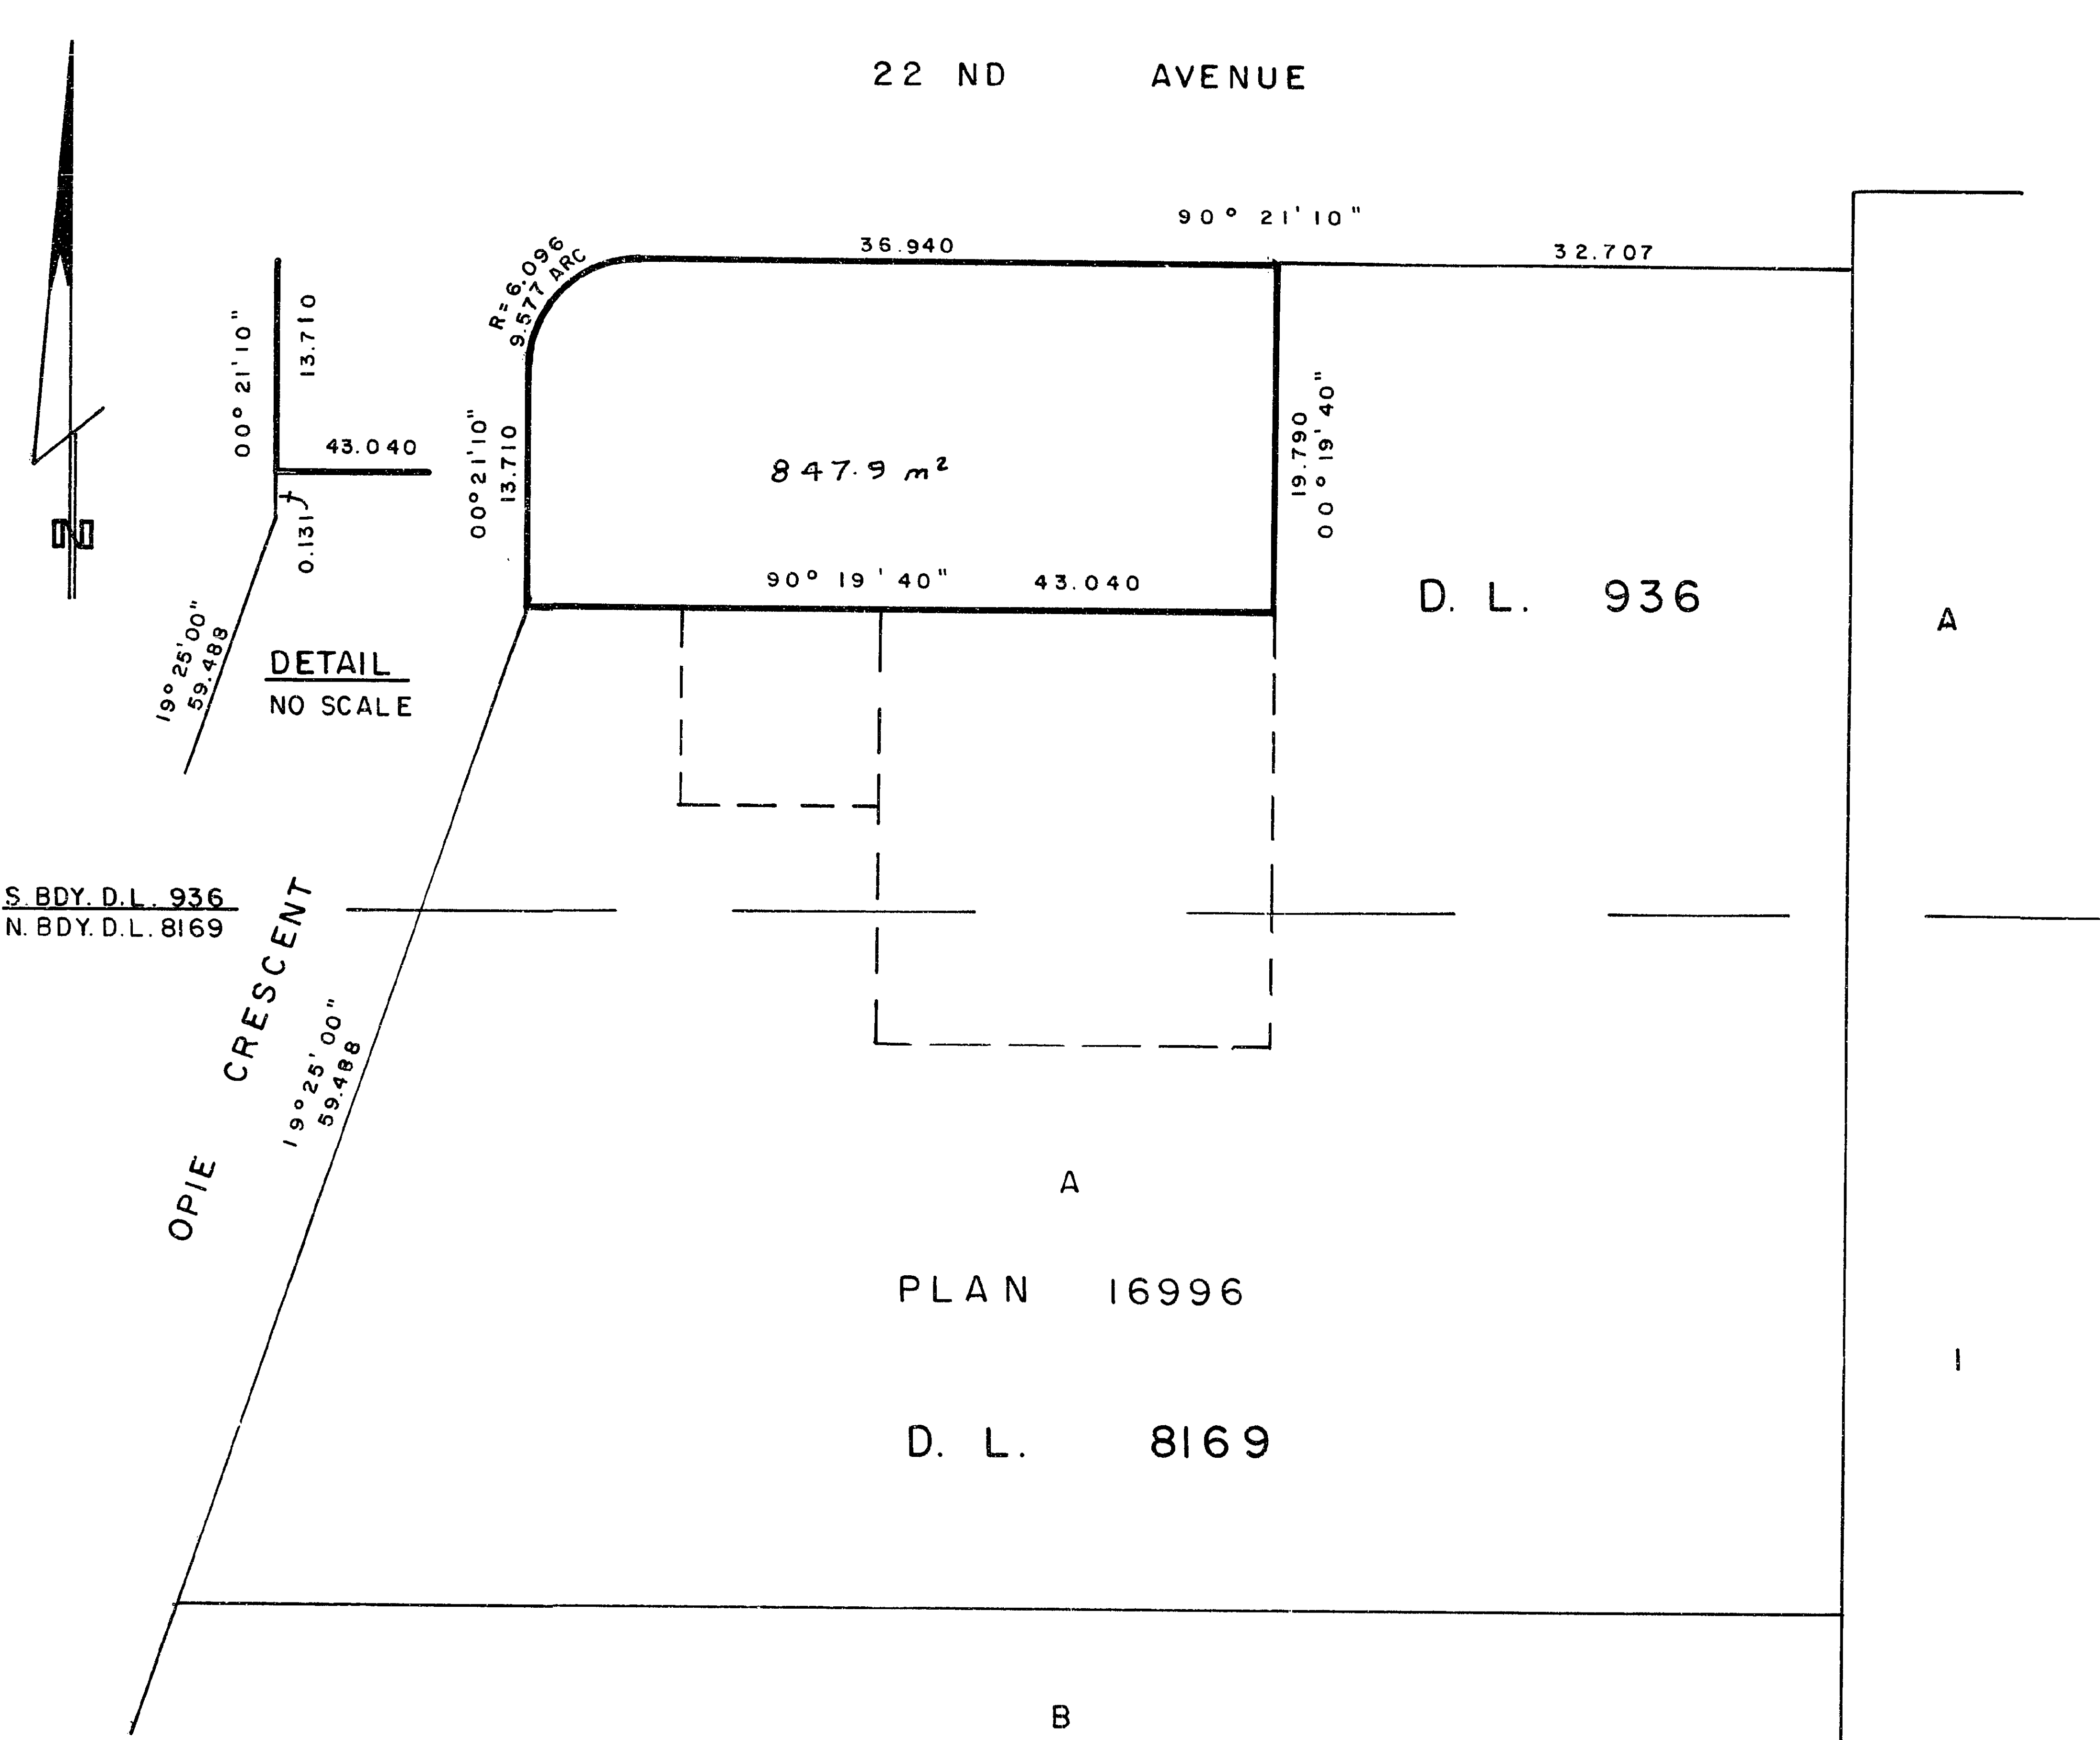

CERTIFIED CORRECT

This 27 day of OCT., 1982.

D. A. DUFFY  
 D. A. DUFFY, B.C.L.S.

This plan lies within the Fraser- Fort George  
 Regional District.

W. D. USHER & ASSOCIATES  
 LAND SURVEYORS  
 PRINCE GEORGE — B. C.  
 13400 A