


PLAN OF STATUTORY RIGHT-OF-WAY
 FOR MUNICIPAL UTILITIES THROUGH
 LOTS 8 & 9, PLAN 28844
 DISTRICT LOT 4040
 CARIBOO DISTRICT — BRITISH COLUMBIA
 SCALE: 1 : 500

26-226-FF

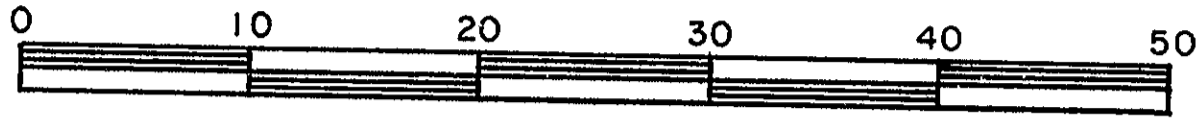

NOTE: Bearings are astronomic, derived from the south boundary of Lot 8, Plan 28844


LEGEND: • OIP denotes an old iron pin found.

PLAN No 28845

Deposited in the Land Title Office at Prince George, B.C. this 23rd day of Dec., 1982.

Registrar *E. J. Rasmussen*

BOOK OF REFERENCE	
PARCEL	AREA REQ'D
LOT 8	104.8 m ²
LOT 9	109.9 m ²
ALL IN PLAN	28844

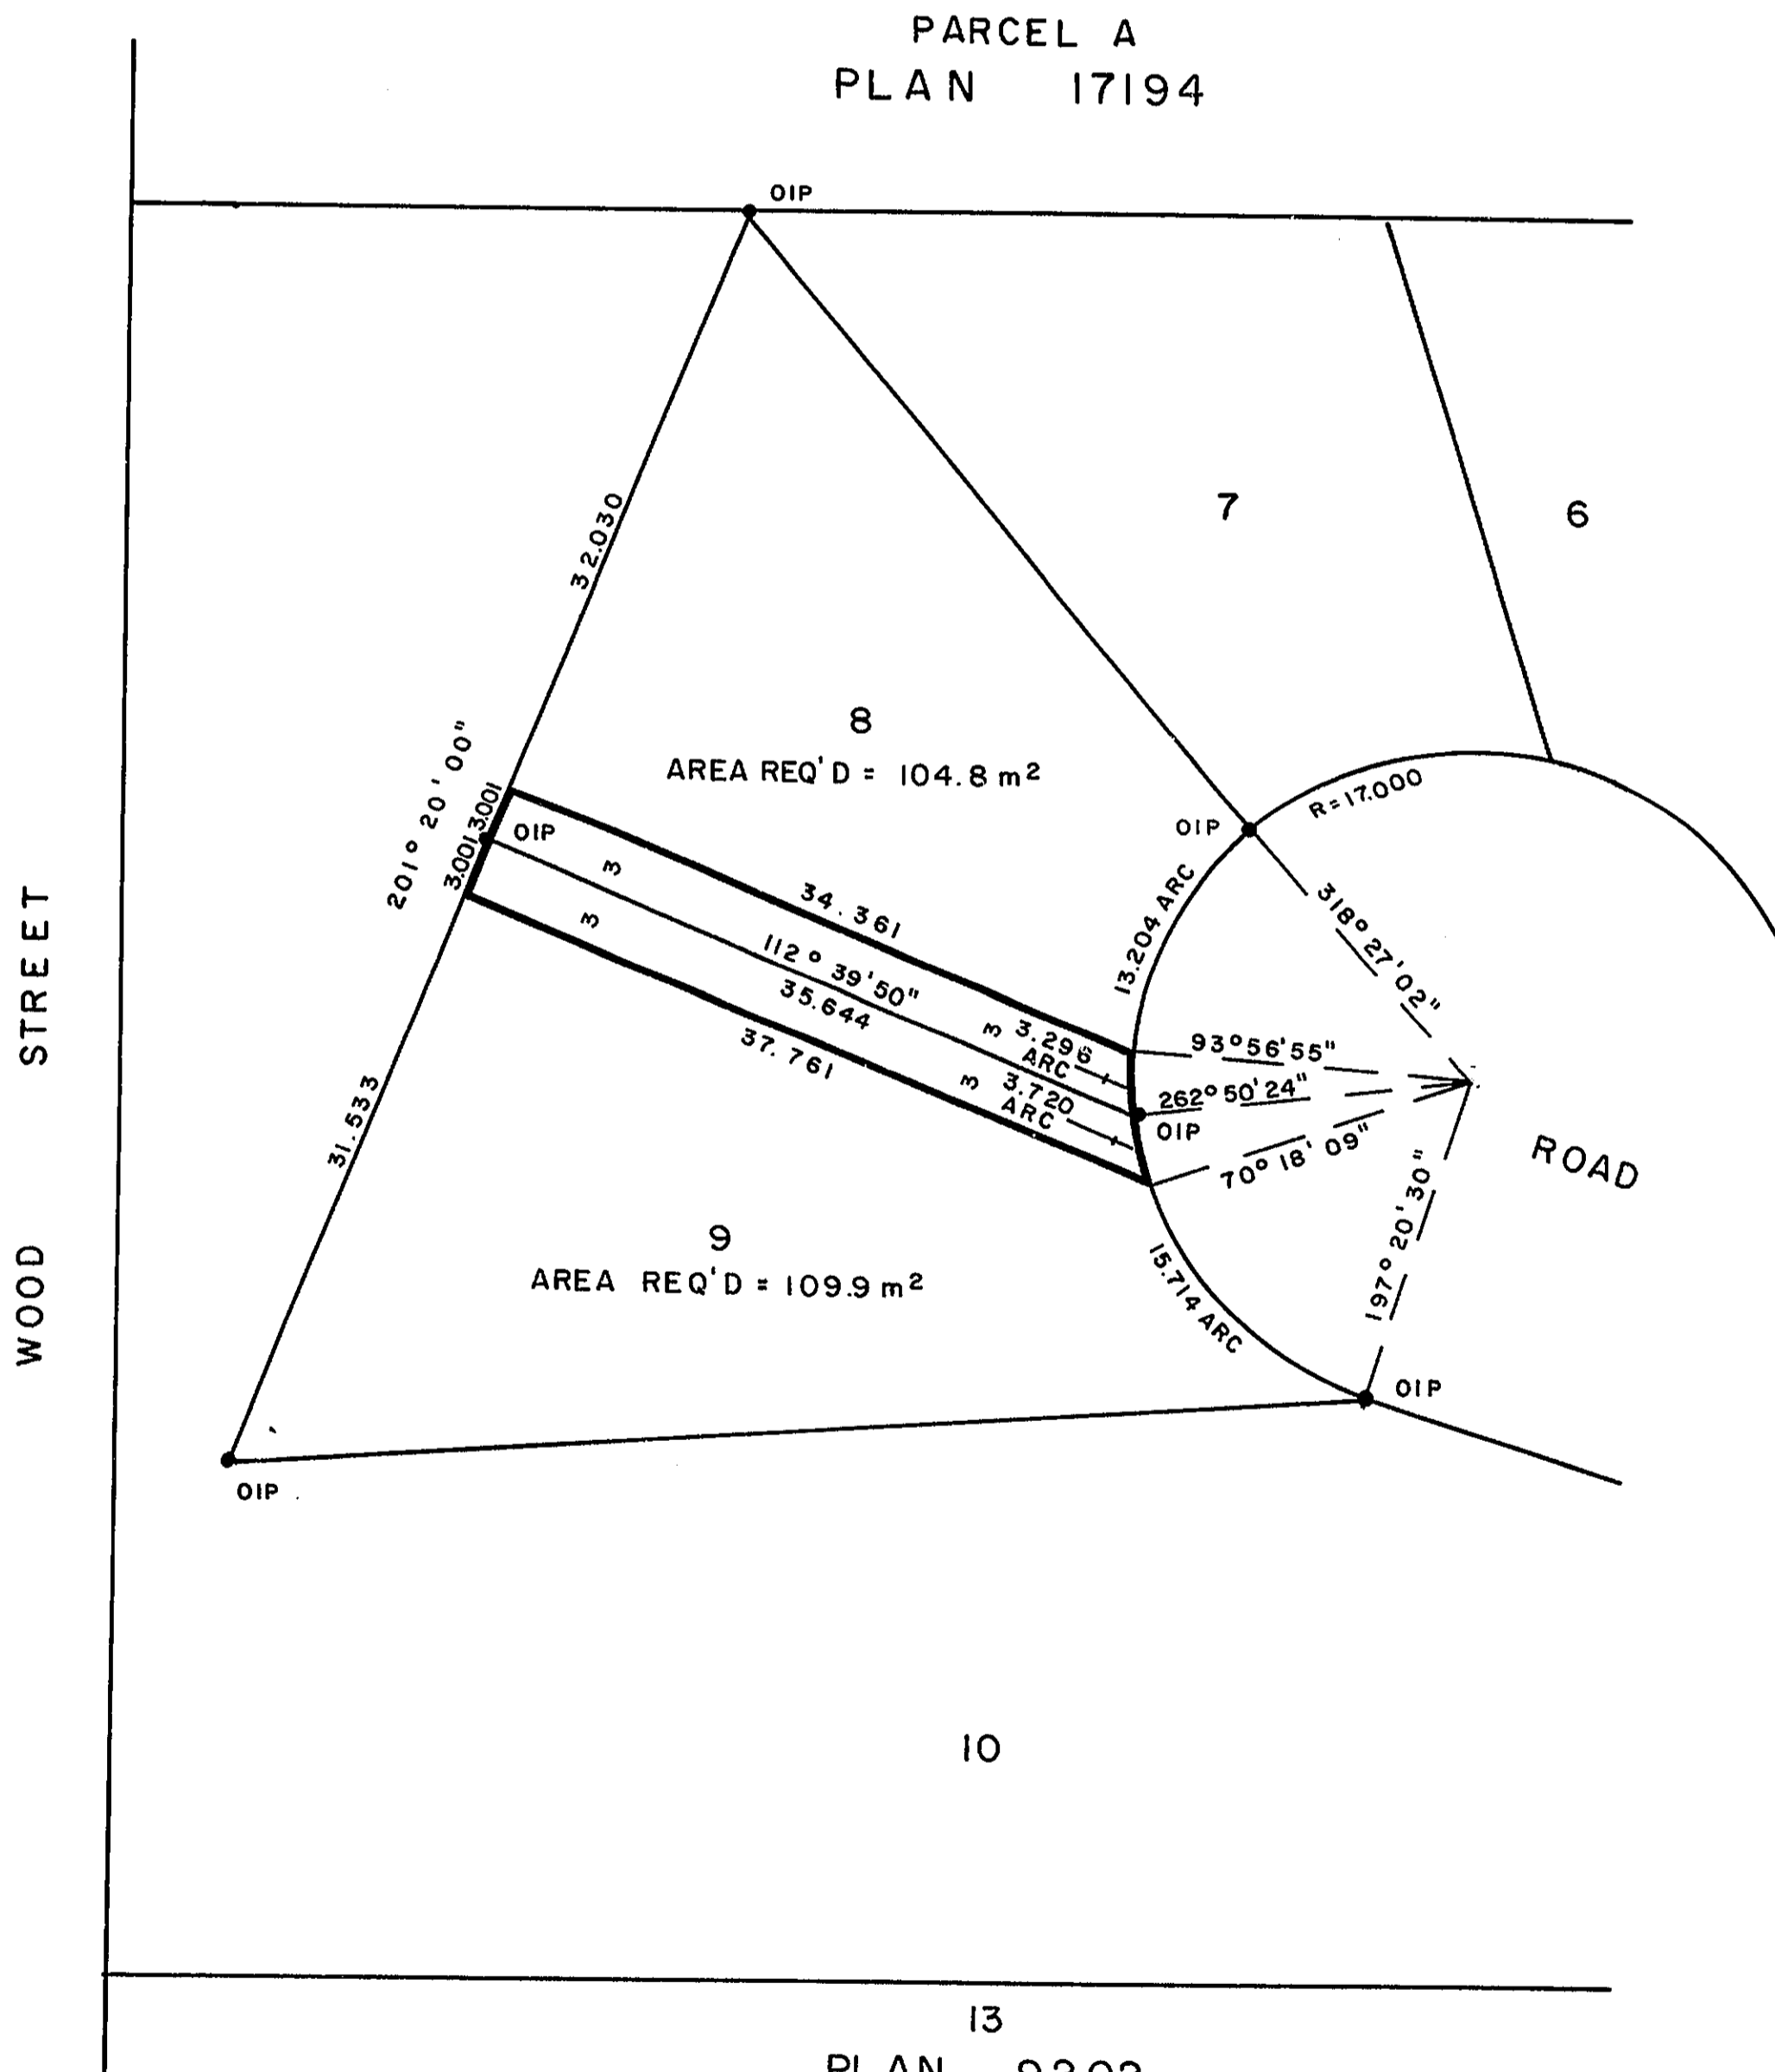

I, DONALD A. DUFFY, a British Columbia Land Surveyor, of Prince George, in British Columbia, certify that I was present at and did personally superintend the survey represented by this plan, and that the survey and plan are correct. The survey was completed on the 6 day of Aug., 1982.

[Signature]

This plan lies within the Fraser- Fort George Regional District.

W. D. USHER & ASSOCIATES
 LAND SURVEYORS
 PRINCE GEORGE — B.C.
 62 62 A