

26FF

164

EXPLANATORY PLAN OF
EASEMENT THROUGH
LOT A, PLAN 28391
DISTRICT LOT 4031
CARIBOO DISTRICT-BRITISH COLUMBIA

SCALE: 1 : 2000




NOTE: Bearings are astronomic, derived from
Plan 28391.

PLAN N^o **28946**

Deposited in the Land Title
Office at Prince George, B.C. this
21st day of January, 1983.

"E.S. Raven" p.u.l.g.
Registrar

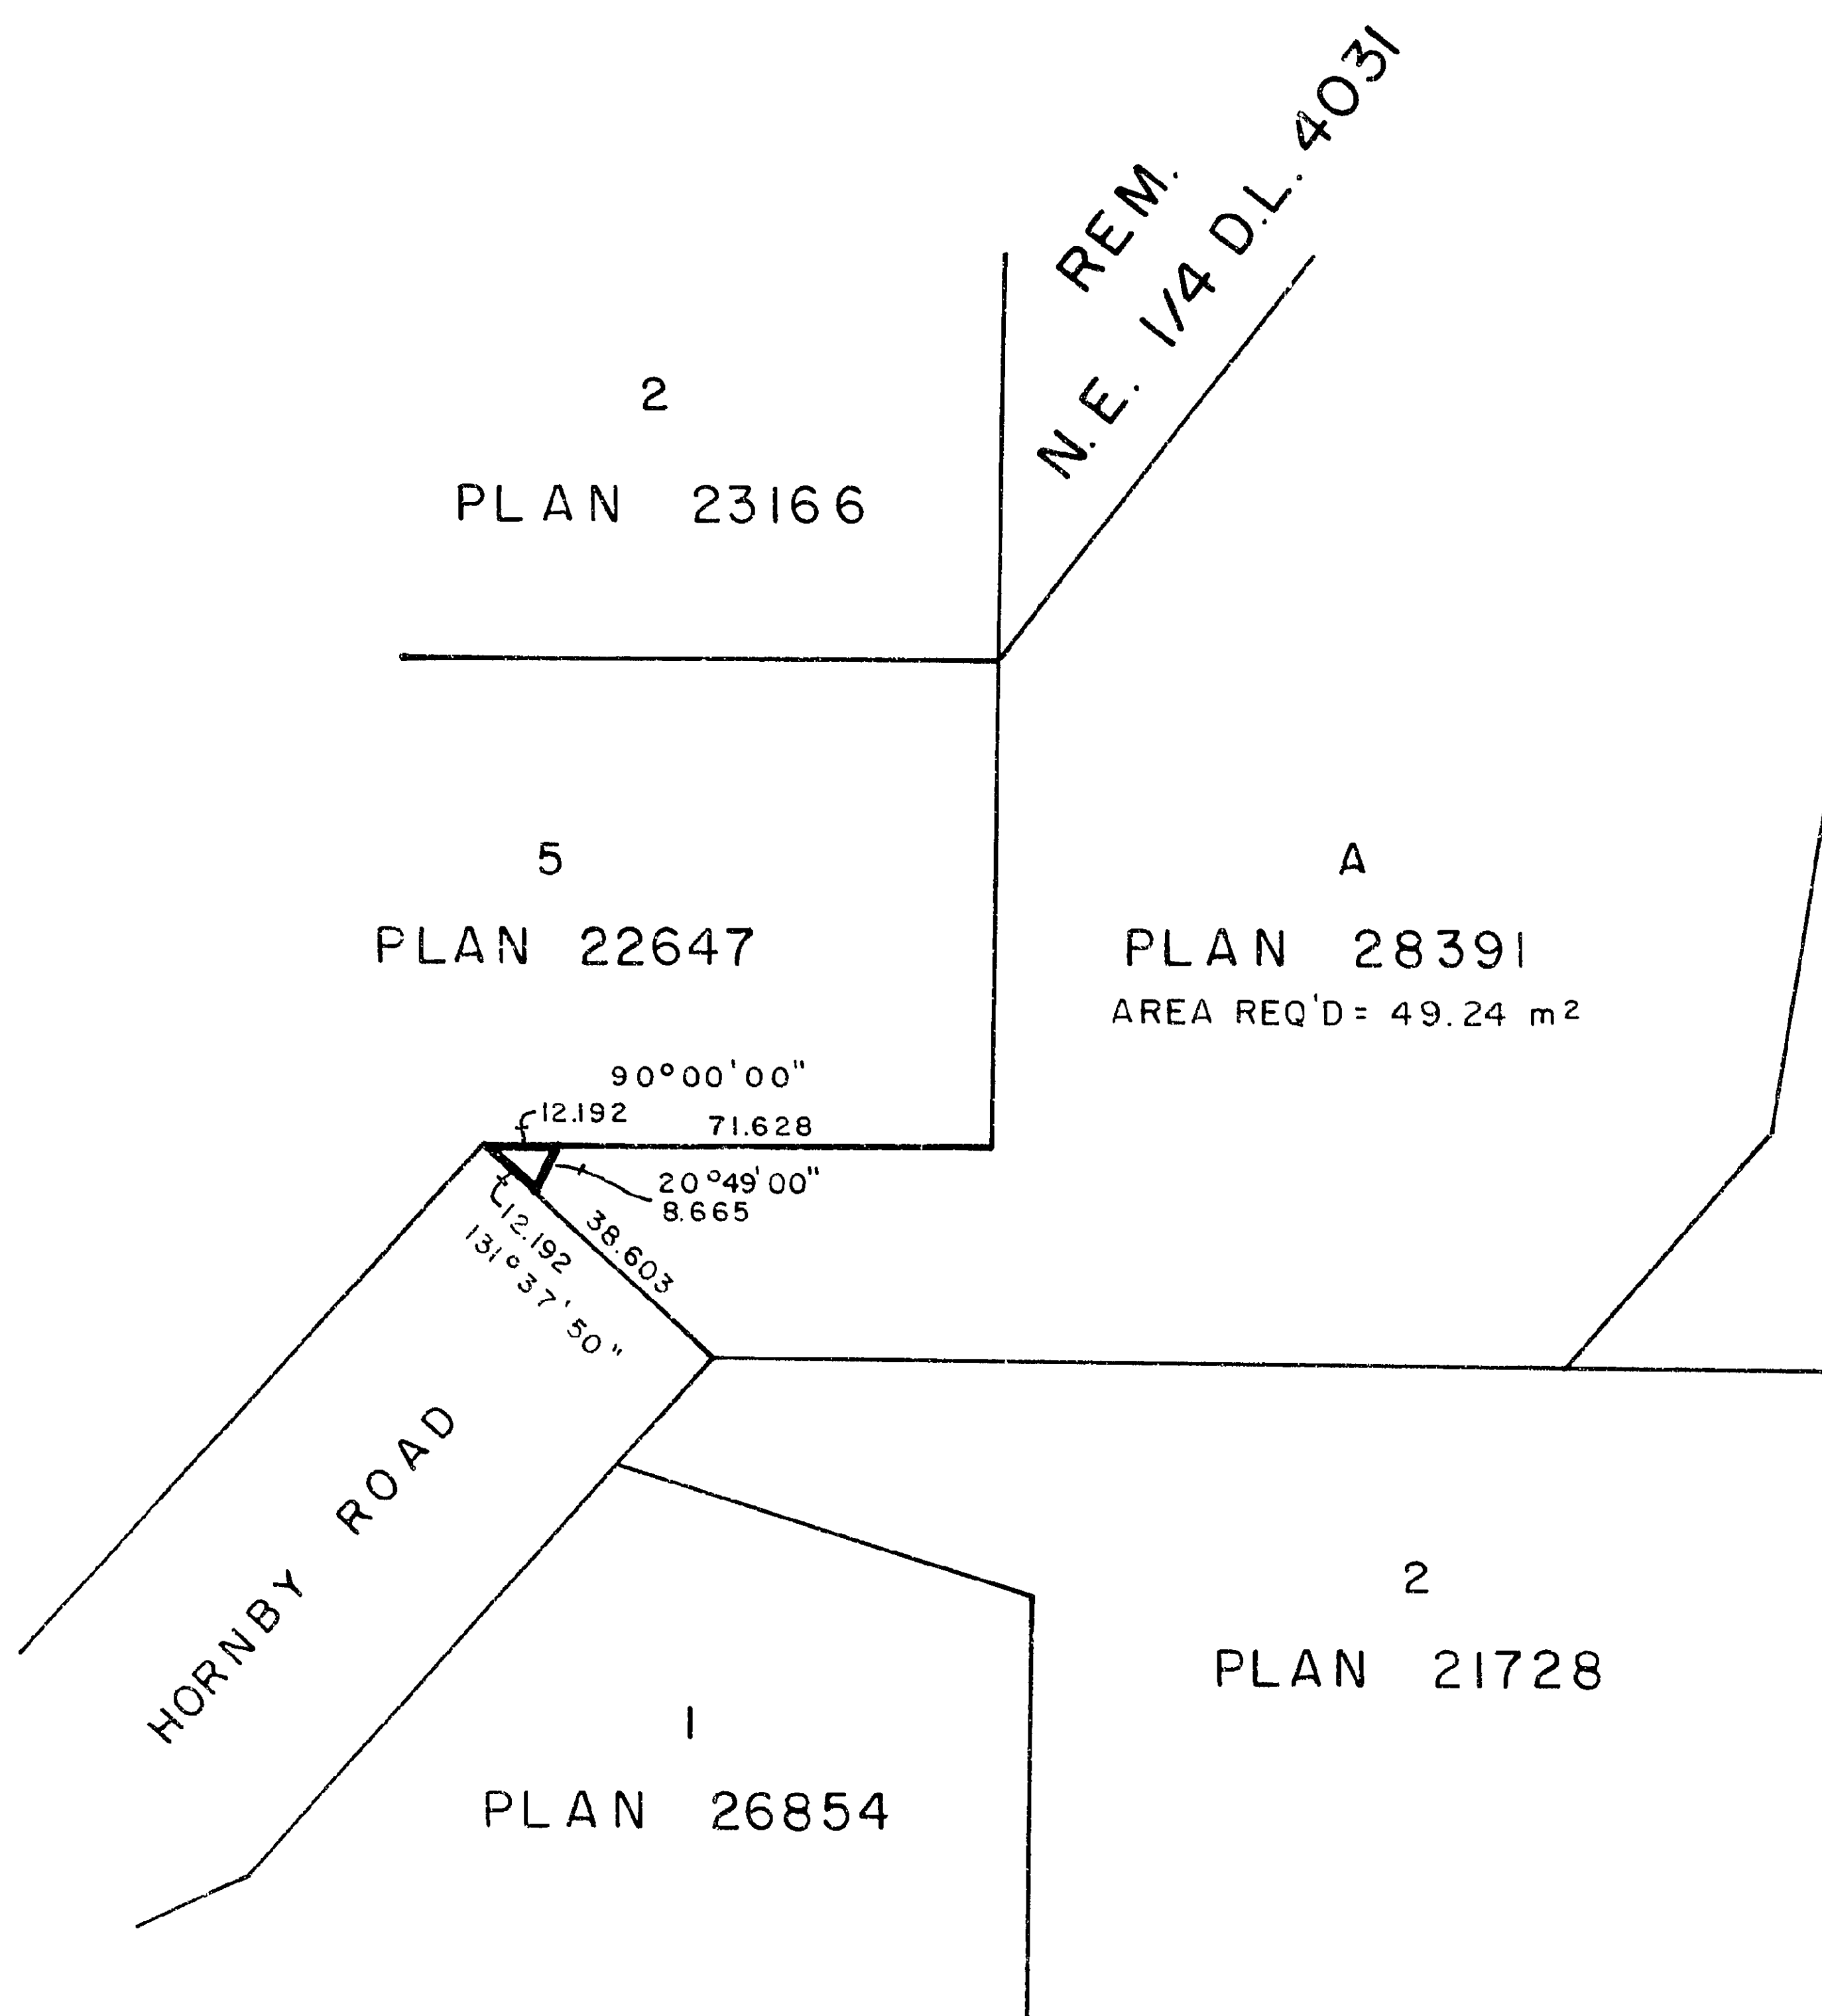

CERTIFIED CORRECT

According to measurements shown
on Plan 28391.

This 21st day of October, 1982.

D. A. DUFFY, B.C.L.S.

W.D. USHER & ASSOCIATES
LAND SURVEYORS
PRINCE GEORGE - B. C.