

PLOTTED

GU

PLAN OF SUBDIVISION OF
LOTS A & B, PLAN 19973
DISTRICT LOT 4047
CARIBOO DISTRICT, BRITISH COLUMBIA

SCALE: 1" = 100'


NOTE: Bearings are astronomic, derived from the west boundary of Lot A, Plan 19973.

LEGEND: ●OIP denotes an old iron pin found.
●IP denotes an iron pin set.

PLAN No 28985

Deposited in the Land Title Office at Prince George, B.C. this 7 day of Feb., 1983

Registrar E. J. Re...

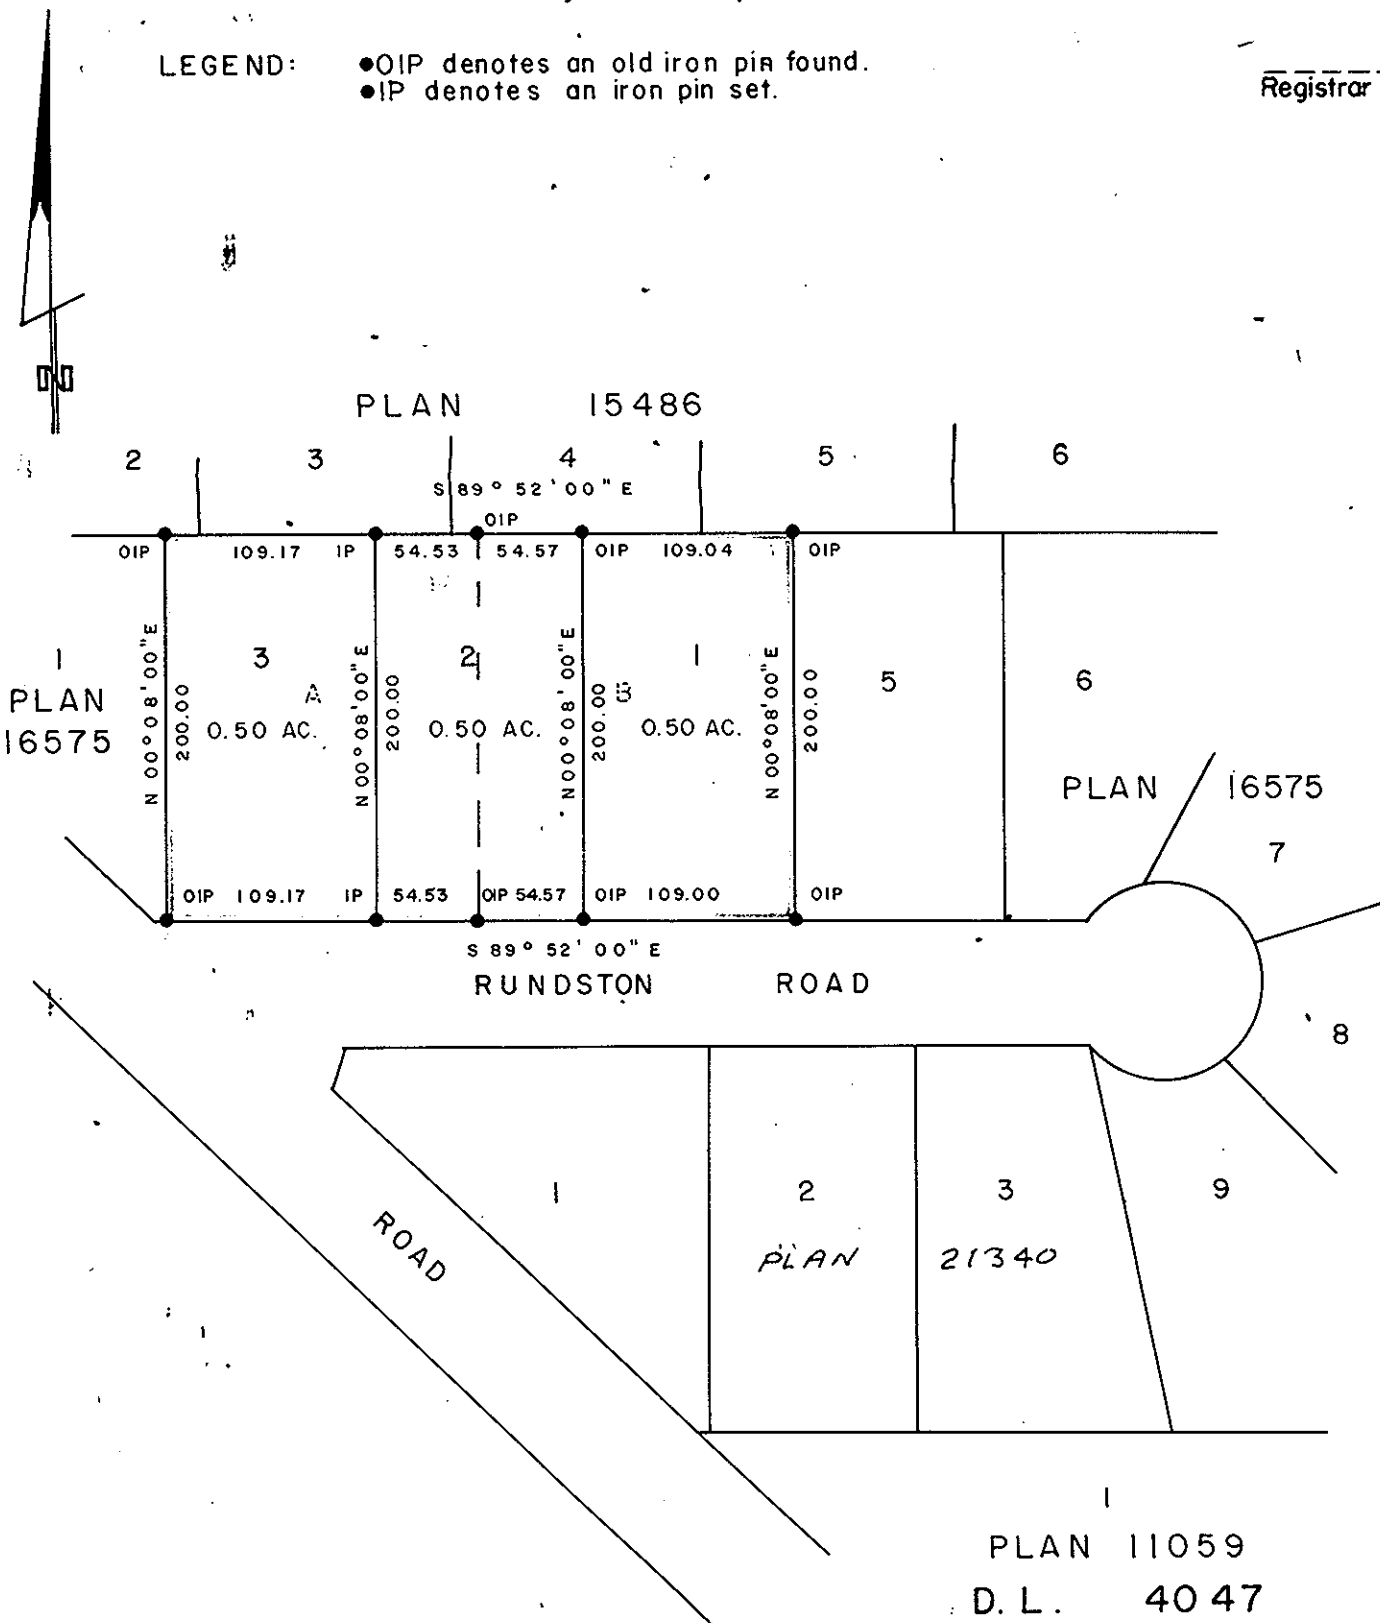

PLAN 11059
D.L. 4047

Biddle Holdings Ltd
Registered
2011-01-20

Owner Biddle Holdings Ltd

Witness [Signature]

REAPPROVED
This ___ day of ___, 198__

Approving Officer, City of Prince George

Approved under the Land Title Act
this 10 day of SEPT., 1979

C. E. Olt
Approving Officer, City of Prince George
Reapproved Nov. 17, 1982

C. E. Olt
This plan lies within the Fraser-Fort George Regional District.

INSPECTED

This 4 day of October, 1982.

[Signature]
D.A. DUFFY, B.C.L.S.

BIDDLE HOLDINGS LTD.
[Signature]
AUTHORIZED SIGNATORY

INLAND TRUST AND SAVINGS CORPORATION LIMITED
[Signature]
DIRECTOR
[Signature]
DIRECTOR

I, DONALD A. DUFFY of the City of Prince George, a British Columbia Land Surveyor, make oath and say that I was present at and did personally superintend the survey represented by this plan and that the survey and plan are correct. The said survey was completed on the 12th day of June, 1979.

[Signature]
B.C.L.S.

Sworn before me this 18 day of July, 1979

[Signature]
A Commissioner for taking Affidavits for British Columbia.