


29084

26-FF-226

PLAN OF STATUTORY RIGHT-OF-WAY FOR MUNICIPAL PURPOSES THROUGH S. E. 1/4 DISTRICT LOT 1599 CARIBOO DISTRICT—BRITISH COLUMBIA

SCALE: 1 : 2500

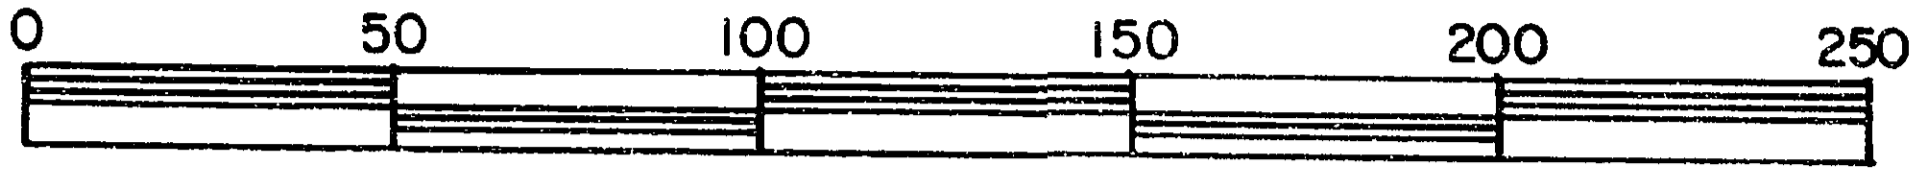


NOTE: Bearings are astronomic, derived from Plan 28666.

LEGEND: • OIP denotes an old iron pin found.
• IP denotes an iron pin set.
WT. denotes witness.

PLAN No **29084**

Deposited in the Land Title Office at Prince George, B.C. this 25th day of March, 1983.

E.J. Raven per: *fr.*
Registrar

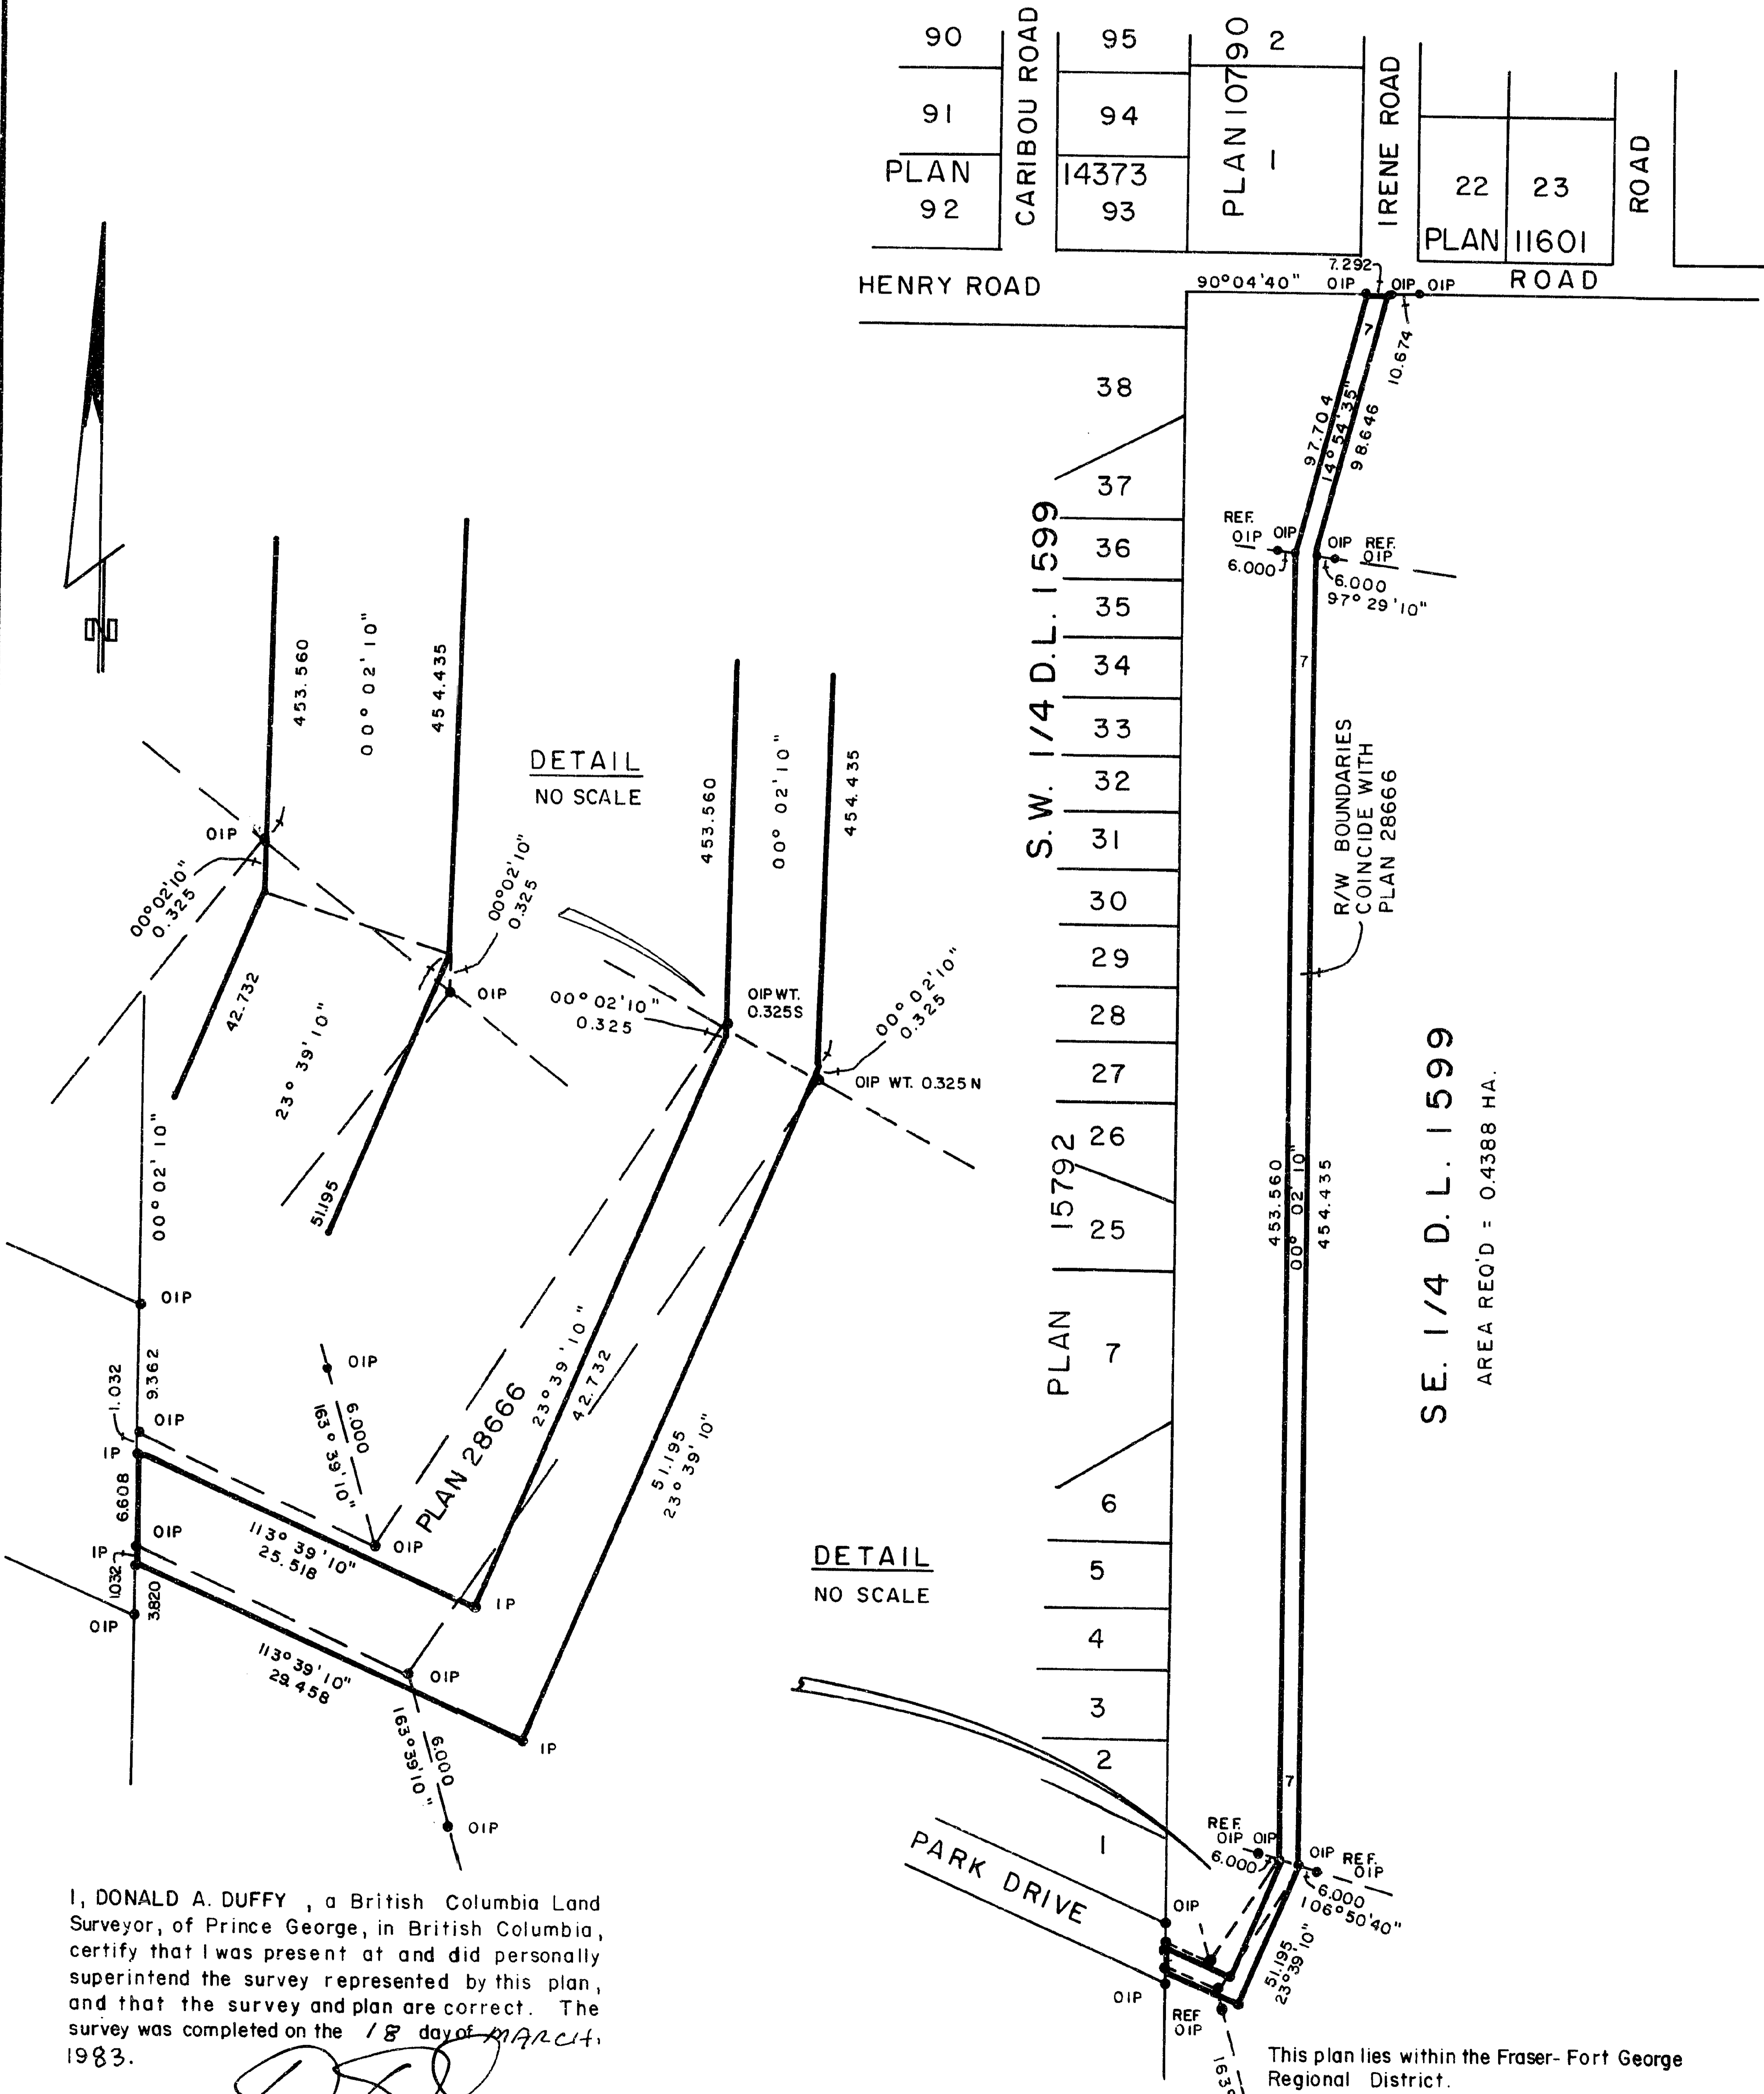

I, DONALD A. DUFFY, a British Columbia Land Surveyor, of Prince George, in British Columbia, certify that I was present at and did personally superintend the survey represented by this plan, and that the survey and plan are correct. The survey was completed on the 18 day of MARCH, 1983.

S. E. 1/4 D. L. 1599
AREA REQ'D = 0.4388 HA.

W. D. USHER & ASSOCIATES
LAND SURVEYORS
PRINCE GEORGE — B.C.
13407 A