

EXPLANATORY PLAN OF EASEMENT THROUGH
LOT B, PLAN 6947, EXCEPT PLAN 23655 & PLAN 23743 & PLAN 27425
DISTRICT LOT 1574
CARIBOO DISTRICT - BRITISH COLUMBIA

SCALE: 1 : 500




NOTE: Bearings are astronomic, derived from the west boundary of Lot A, Plan 23743.

PLAN N^o 29114

Deposited in the Land Title Office at Prince George, B.C. this 13th day of April, 1983.

Registrar E. Haver

26-FF-226

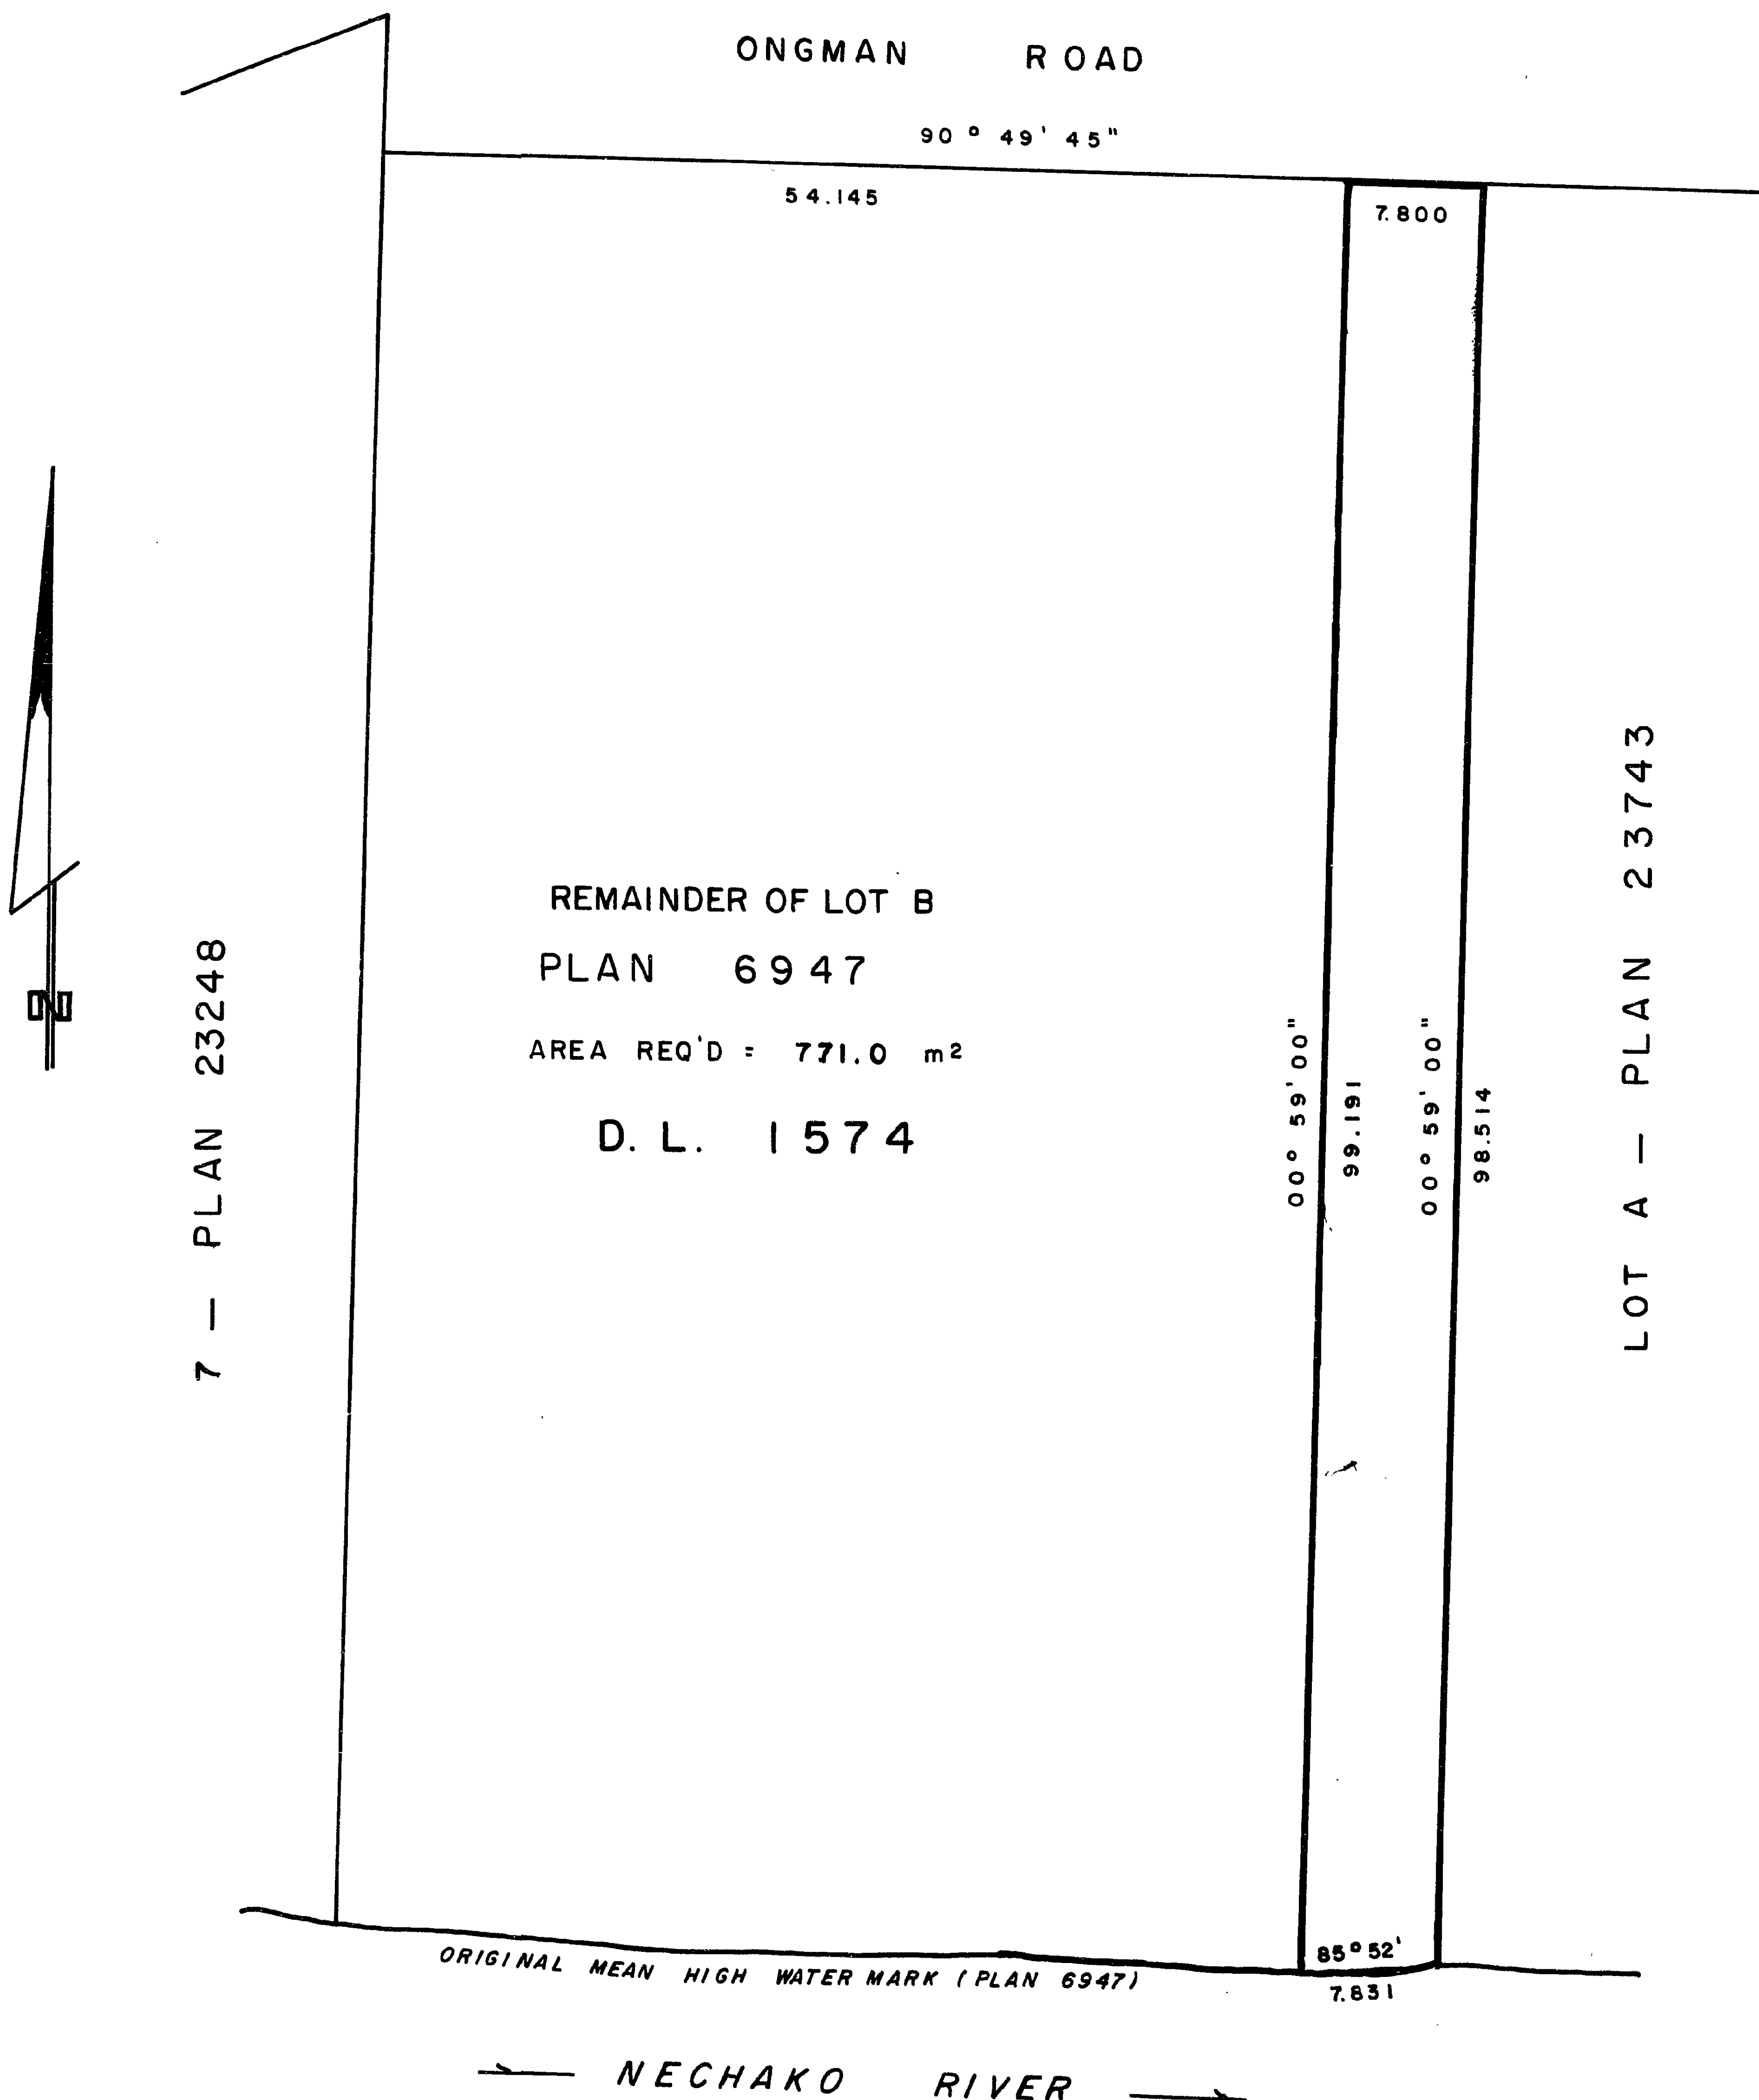

CERTIFIED CORRECT
This 2 day of FEB, 1983.

[Signature]
D. A. DUFFY, B.C.L.S.

This plan lies within the Fraser-Fort George Regional District.

W. D. USHER & ASSOCIATES
LAND SURVEYORS
PRINCE GEORGE - B. C.
OT 38 13657