


REFERENCE PLAN OF CONSOLIDATION OF  
 LOT A, PLAN 20611 & LOT 17 &  
 REMAINDER OF LOT 18, BLOCK 27, PLAN 1268  
 DISTRICT LOT 343  
 CARIBOO DISTRICT - BRITISH COLUMBIA

SCALE: 1 : 1000

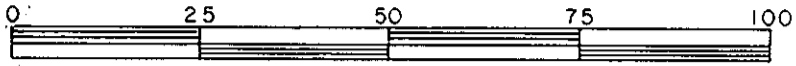


PLAN No 29145  
 Deposited in the Land Title  
 Office at Prince George, B.C. this  
22 day of April, 1983.

NOTE: Bearings are astronomic, derived from the  
 west boundary of Lot A, Plan 20611.

'E. J. Raven'  
 Registrar

LEGEND: • OIP denotes an old iron pin found.  
 • IP denotes an iron pin set.

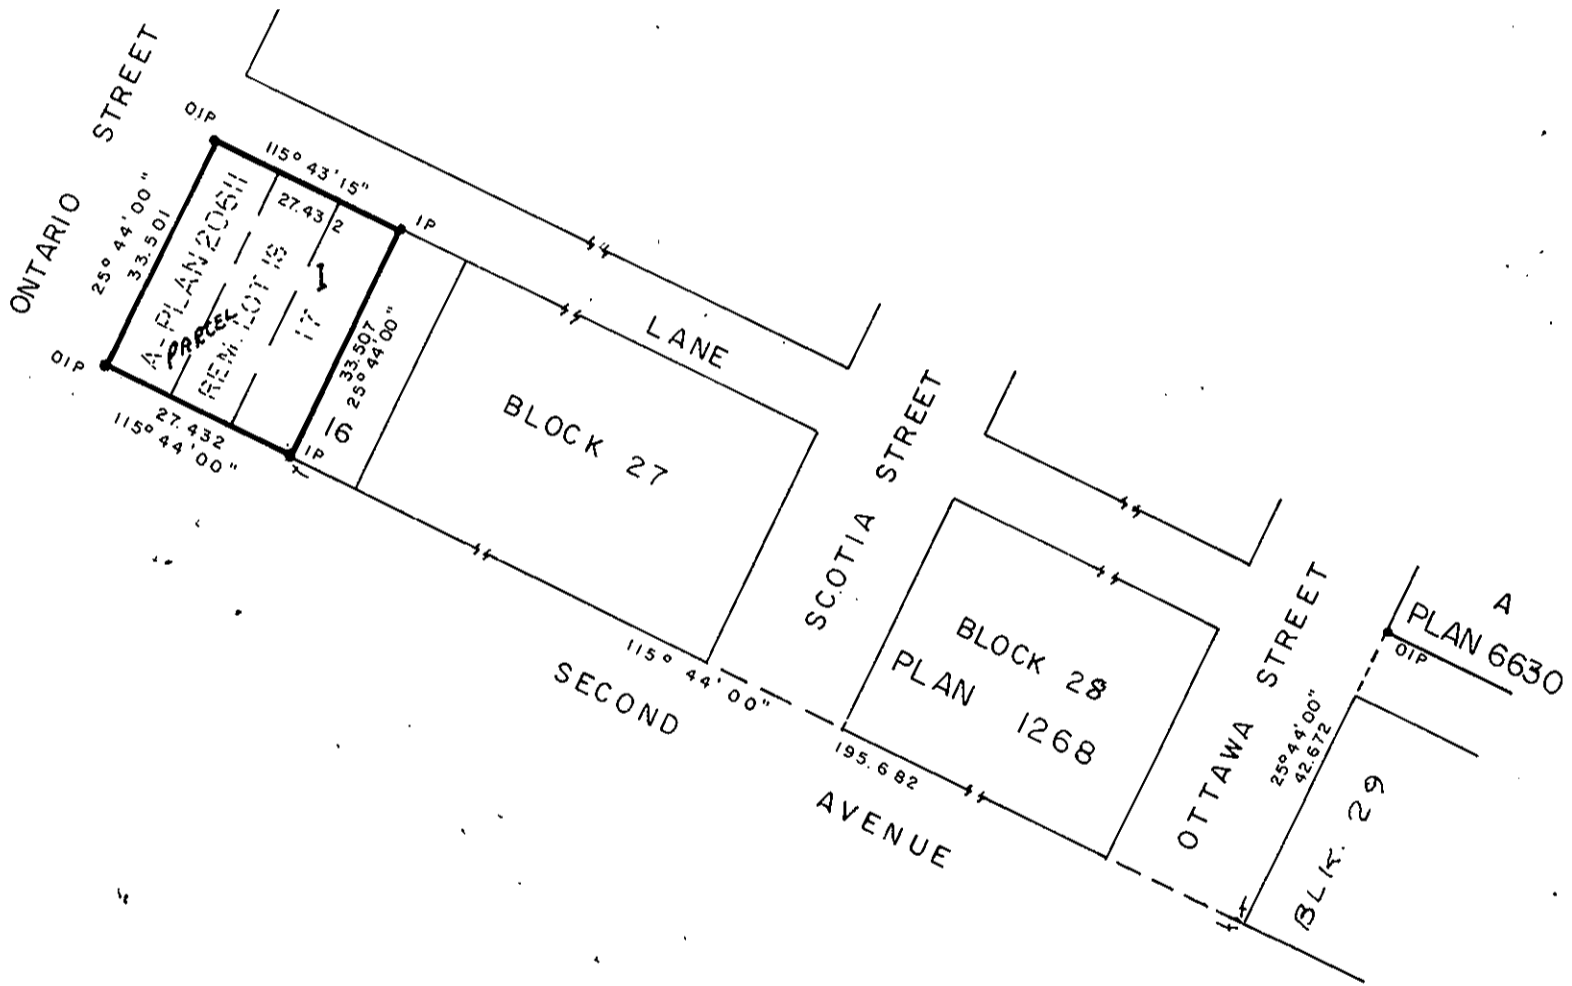

I, DONALD A. DUFFY, a British Columbia Land  
 Surveyor, of Prince George, in British Columbia,  
 certify that I was present at and did personally  
 superintend the survey represented by this plan,  
 and that the survey and plan are correct. The  
 survey was completed on the 18 day of APRIL,  
 1983.

SAMBAD ELECTRICAL SERVICES LTD.

\_\_\_\_\_  
 Authorized Signatory

\_\_\_\_\_  
 Authorized Signatory

This plan lies within the Fraser- Fort George  
 Regional District

W. D USHER & ASSOCIATES  
 LAND SURVEYORS  
 PRINCE GEORGE - B.C.  
 OV 32 13777