


PLAN OF SUBDIVISION OF
LOTS 5, 6 & 7, BLOCK 29, PLAN 727 &
LOT 8, BLOCK 29, PLAN 727 EXCEPT PLAN 18489
DISTRICT LOT 933
CARIBOO DISTRICT - BRITISH COLUMBIA
SCALE: 1 : 500

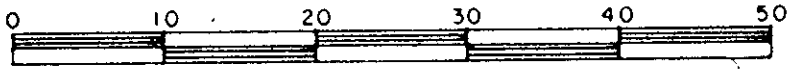

NOTE: Bearings are astronomic, derived from the south boundary of Lot 8, as shown on Plan 18489


LEGEND • OIP denotes an old iron pin found
• IP denotes an iron pin set

PLAN No 29252

Deposited in the Land Title Office at Prince George, B.C. this 31st day of May, 1983

Registrar

ER

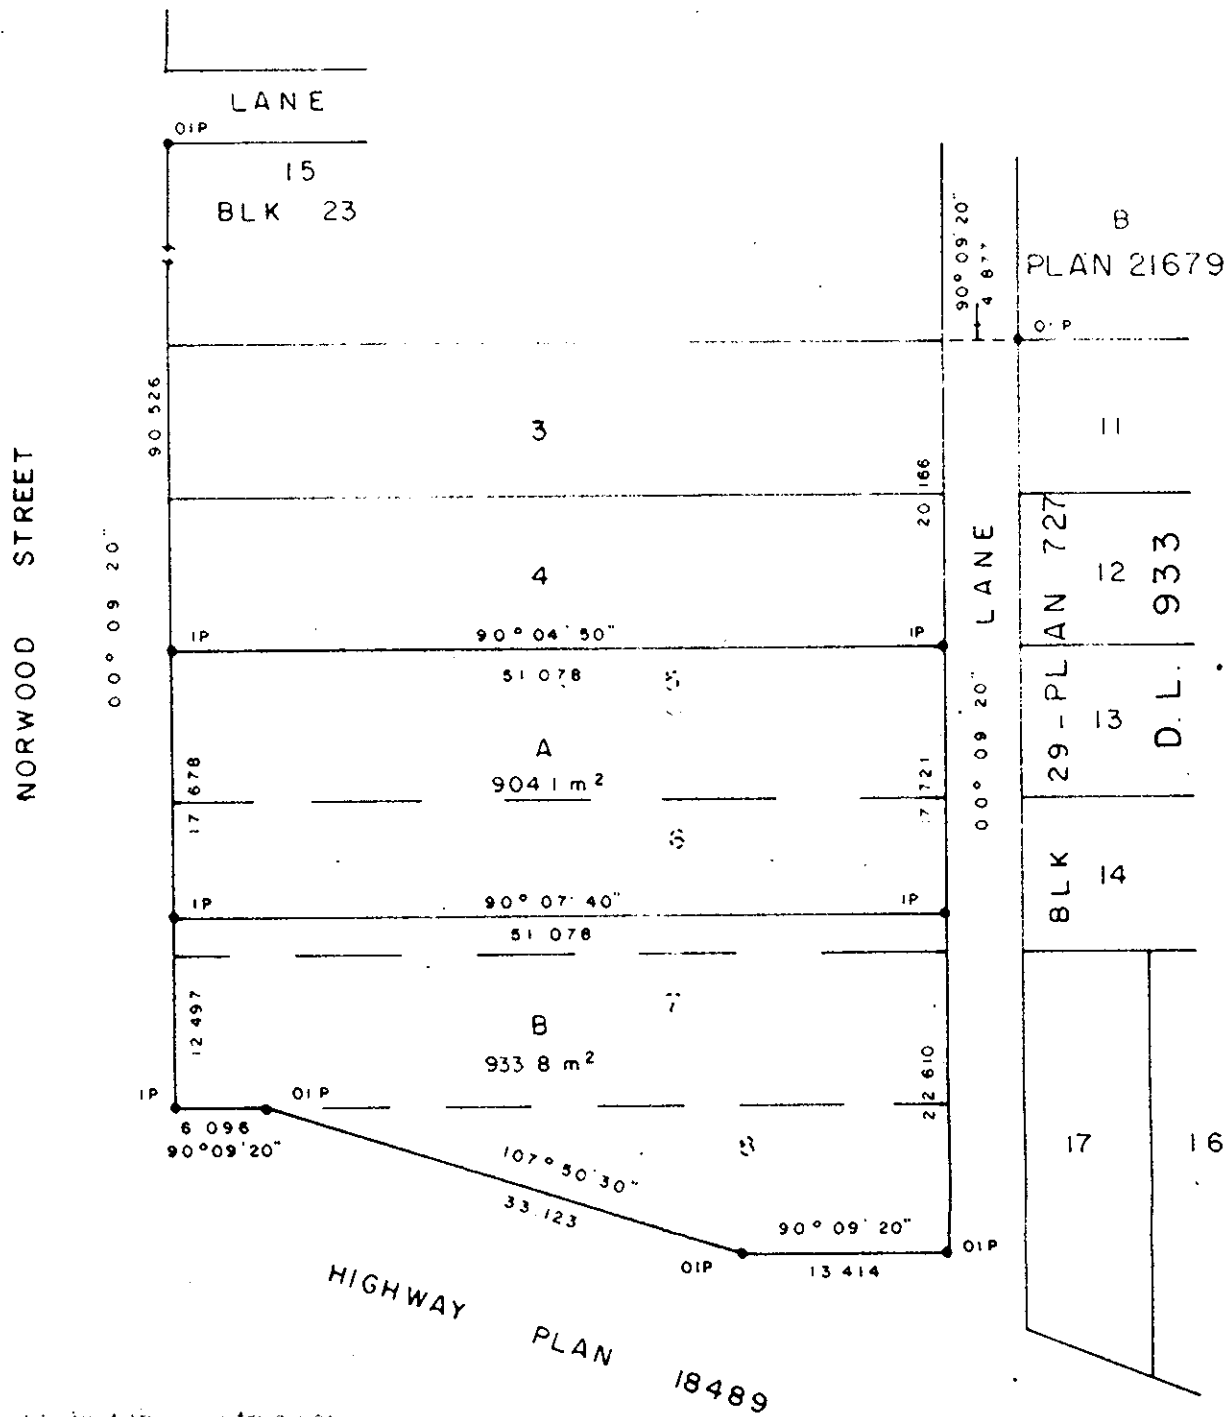

I hereby certify that this is a true and correct copy of the original plan as deposited with the Registrar of the Land Title Office, and that the survey and plan are correct. The survey was completed on the 24th day of May, 1982.

[Signature]

Victoria, B.C. May 18 1983

I, DONALD A. DUFFY, a British Columbia Land Surveyor, of Prince George, in British Columbia, certify that I was present at and did personally superintend the survey represented by this plan, and that the survey and plan are correct. The survey was completed on the 24th day of May, 1982.

[Signature]

Approved under the Land Title Act this 28 day of May, 1983

[Signature]
Approving Officer, Ministry of Transportation and Highways

REAPPROVED This 28 day of April, 1983

[Signature]
Approving Officer, City of Prince George

Approved under the Land Title Act this 20 day of JAN, 1983

[Signature]
Approving Officer, City of Prince George

This plan lies within the Fraser-Fort George Regional District

W. D. USHER & ASSOCIATES
LAND SURVEYORS
PRINCE GEORGE — B.C.
OY 28 13387