

26-FF

29310

EXPLANATORY PLAN OF WATER LINE EASEMENT IN LOT 1, PLAN 29256, DISTRICT LOT 4041, CARIBOO DISTRICT.


SCALE: 1: 1000 (DISTANCES ARE IN METRES)



PLAN NO. 29310

Deposited in the Land Title Office at Prince George
this 15th day of June 1983.

E. J. Rawson
Registrar

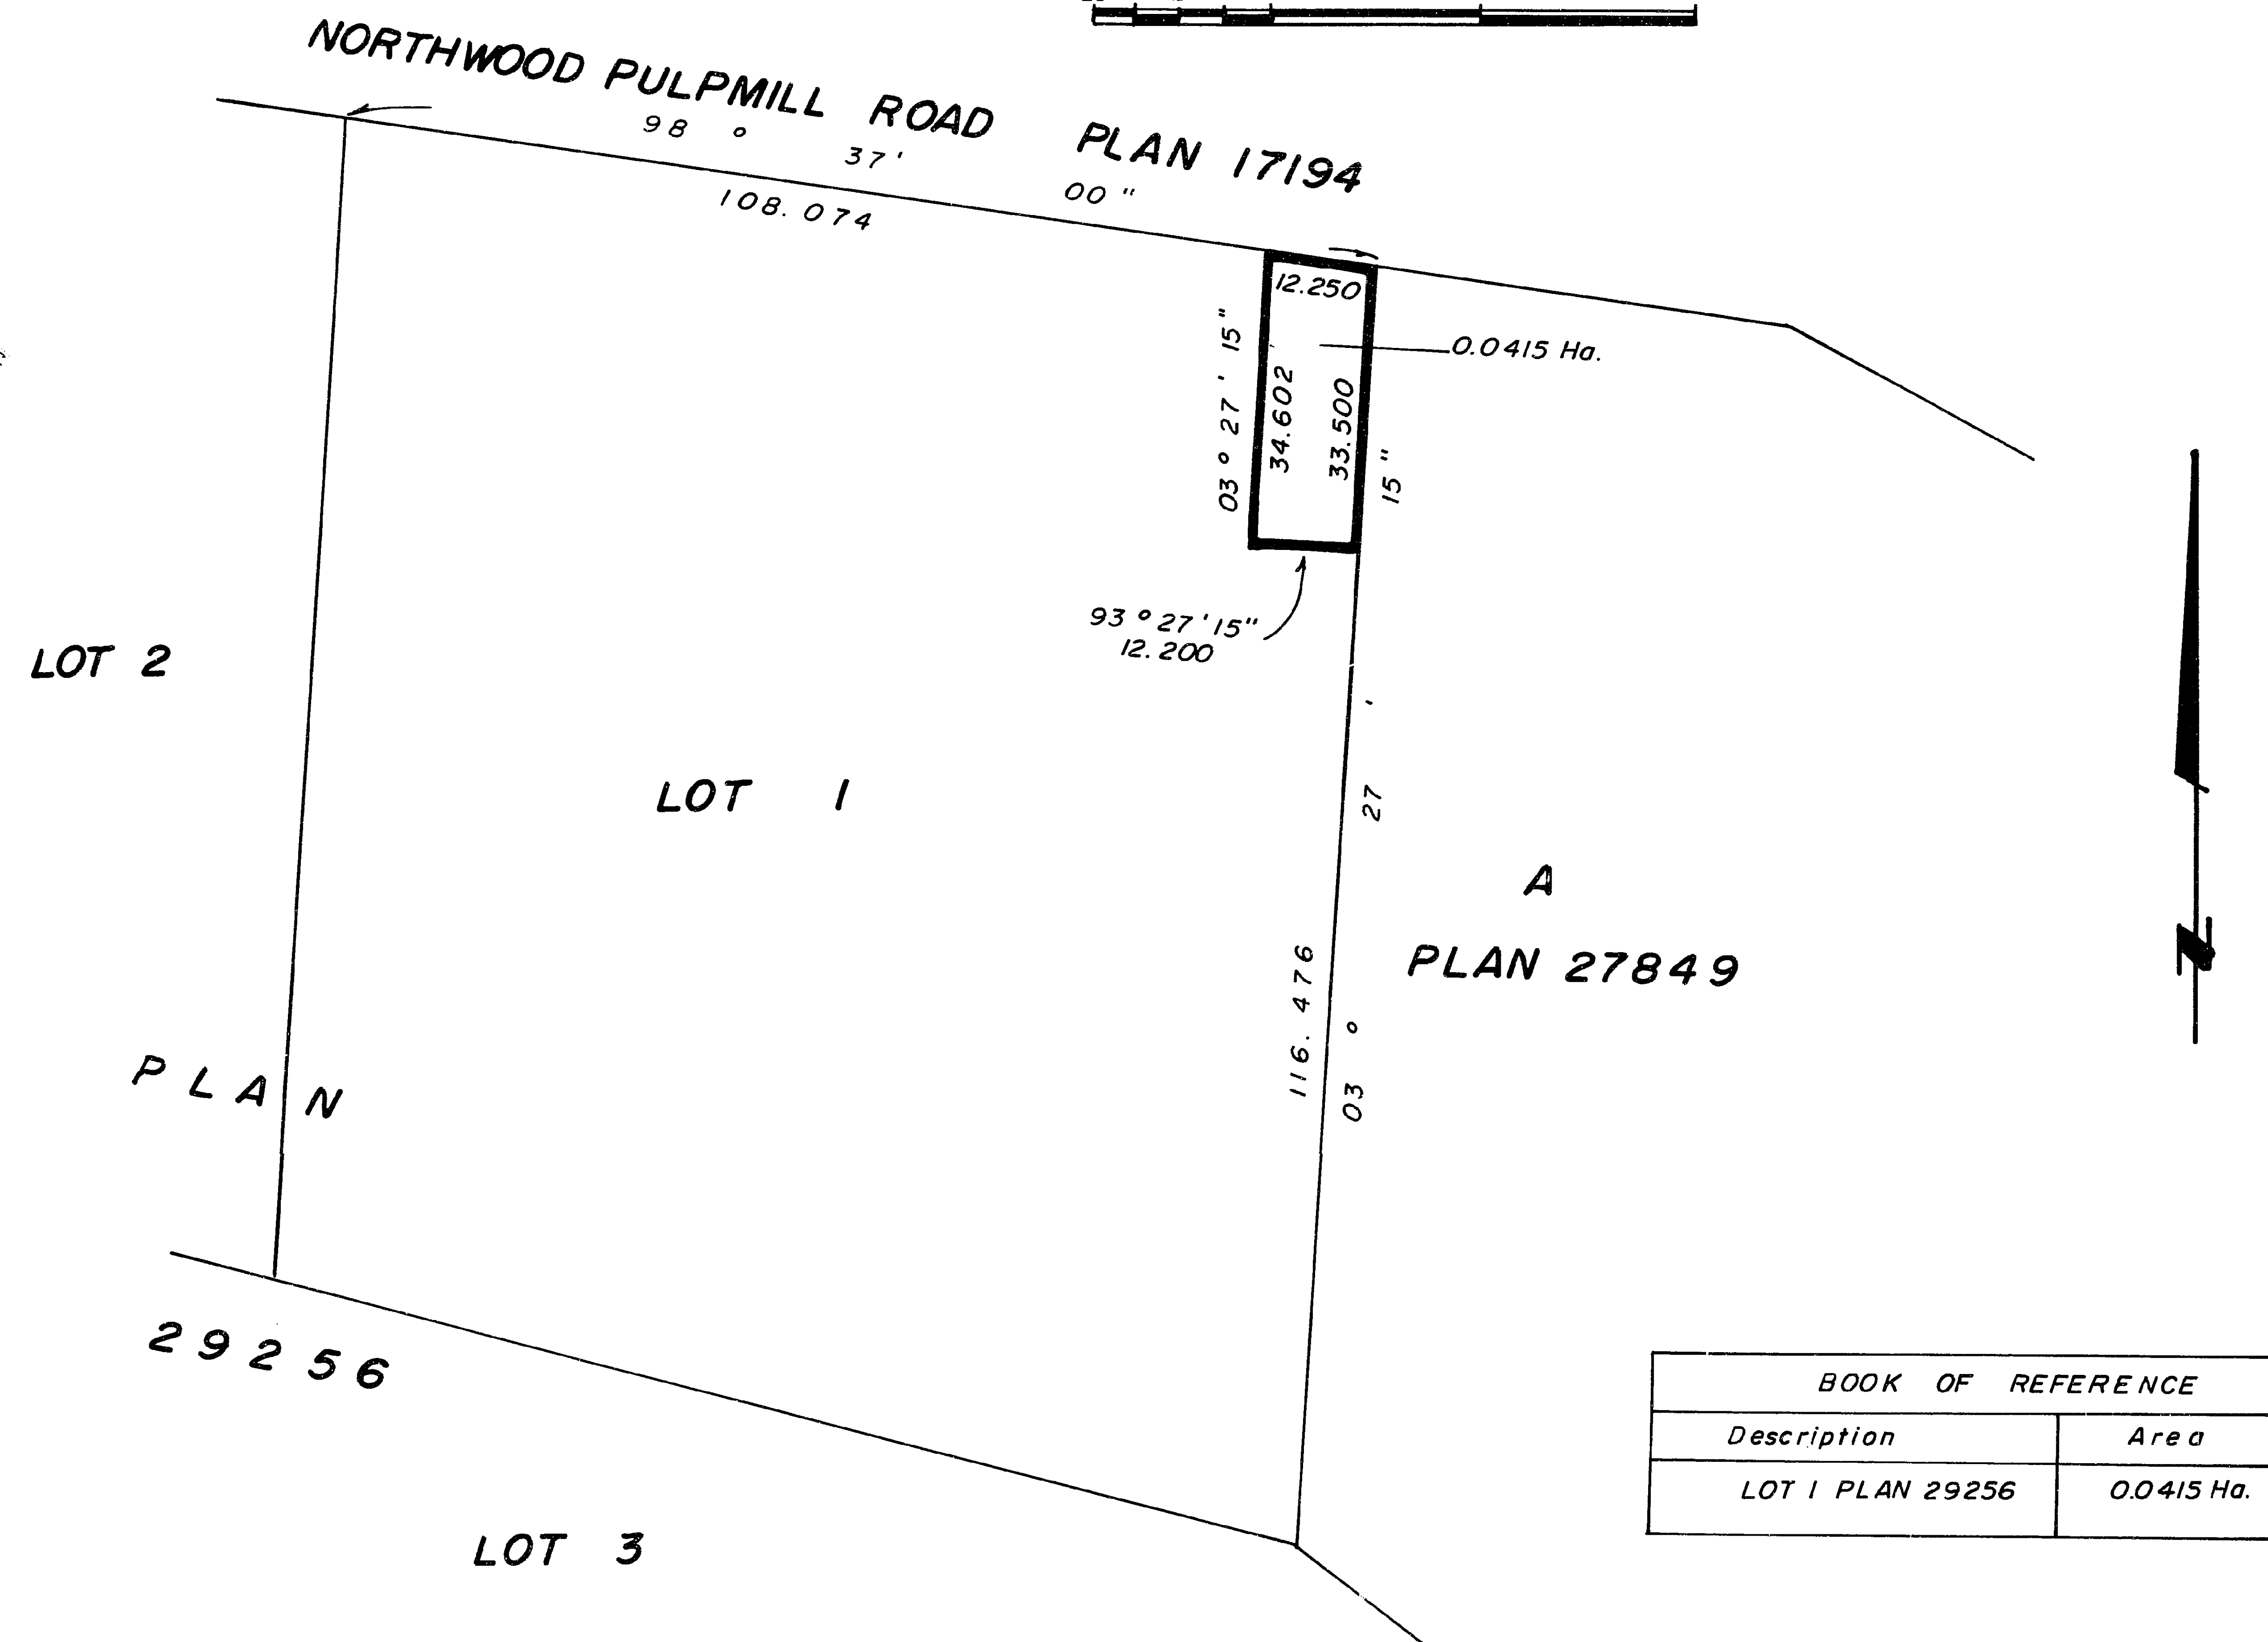

CERTIFIED CORRECT
according to Land Title Office Records
this 2nd day of June, 1983.

Gordon Kilbride
G. Kilbride B.C.L.S.

This plan lies within the Fraser Fort George
Regional District.

BOOK OF REFERENCE	
Description	Area
LOT 1 PLAN 29256	0.0415 Ha.

McWILLIAM, WHYTE, GOBLE & ASSOCIATES,
B.C. LAND SURVEYORS,
PRINCE GEORGE - KAMLOOPS - SMITHERS - SALMON ARM.

REF. NO. 82066-1

D.L. 4041