


# 26-FF-226


EXPLANATORY PLAN OF EASEMENT  
 IN LOT 1 PLAN 29316,  
 DISTRICT LOT 913, CARIBOO DISTRICT.  
 SCALE : 1:1000 (DISTANCES ARE IN METRES)

PLAN NO. 29317

Deposited in the Land Title Office at Prince George  
 this 16<sup>th</sup> day of June 1983.

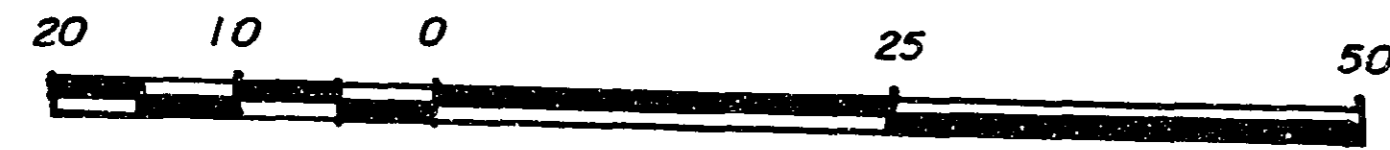

*E. J. Ross*  
 Registrar

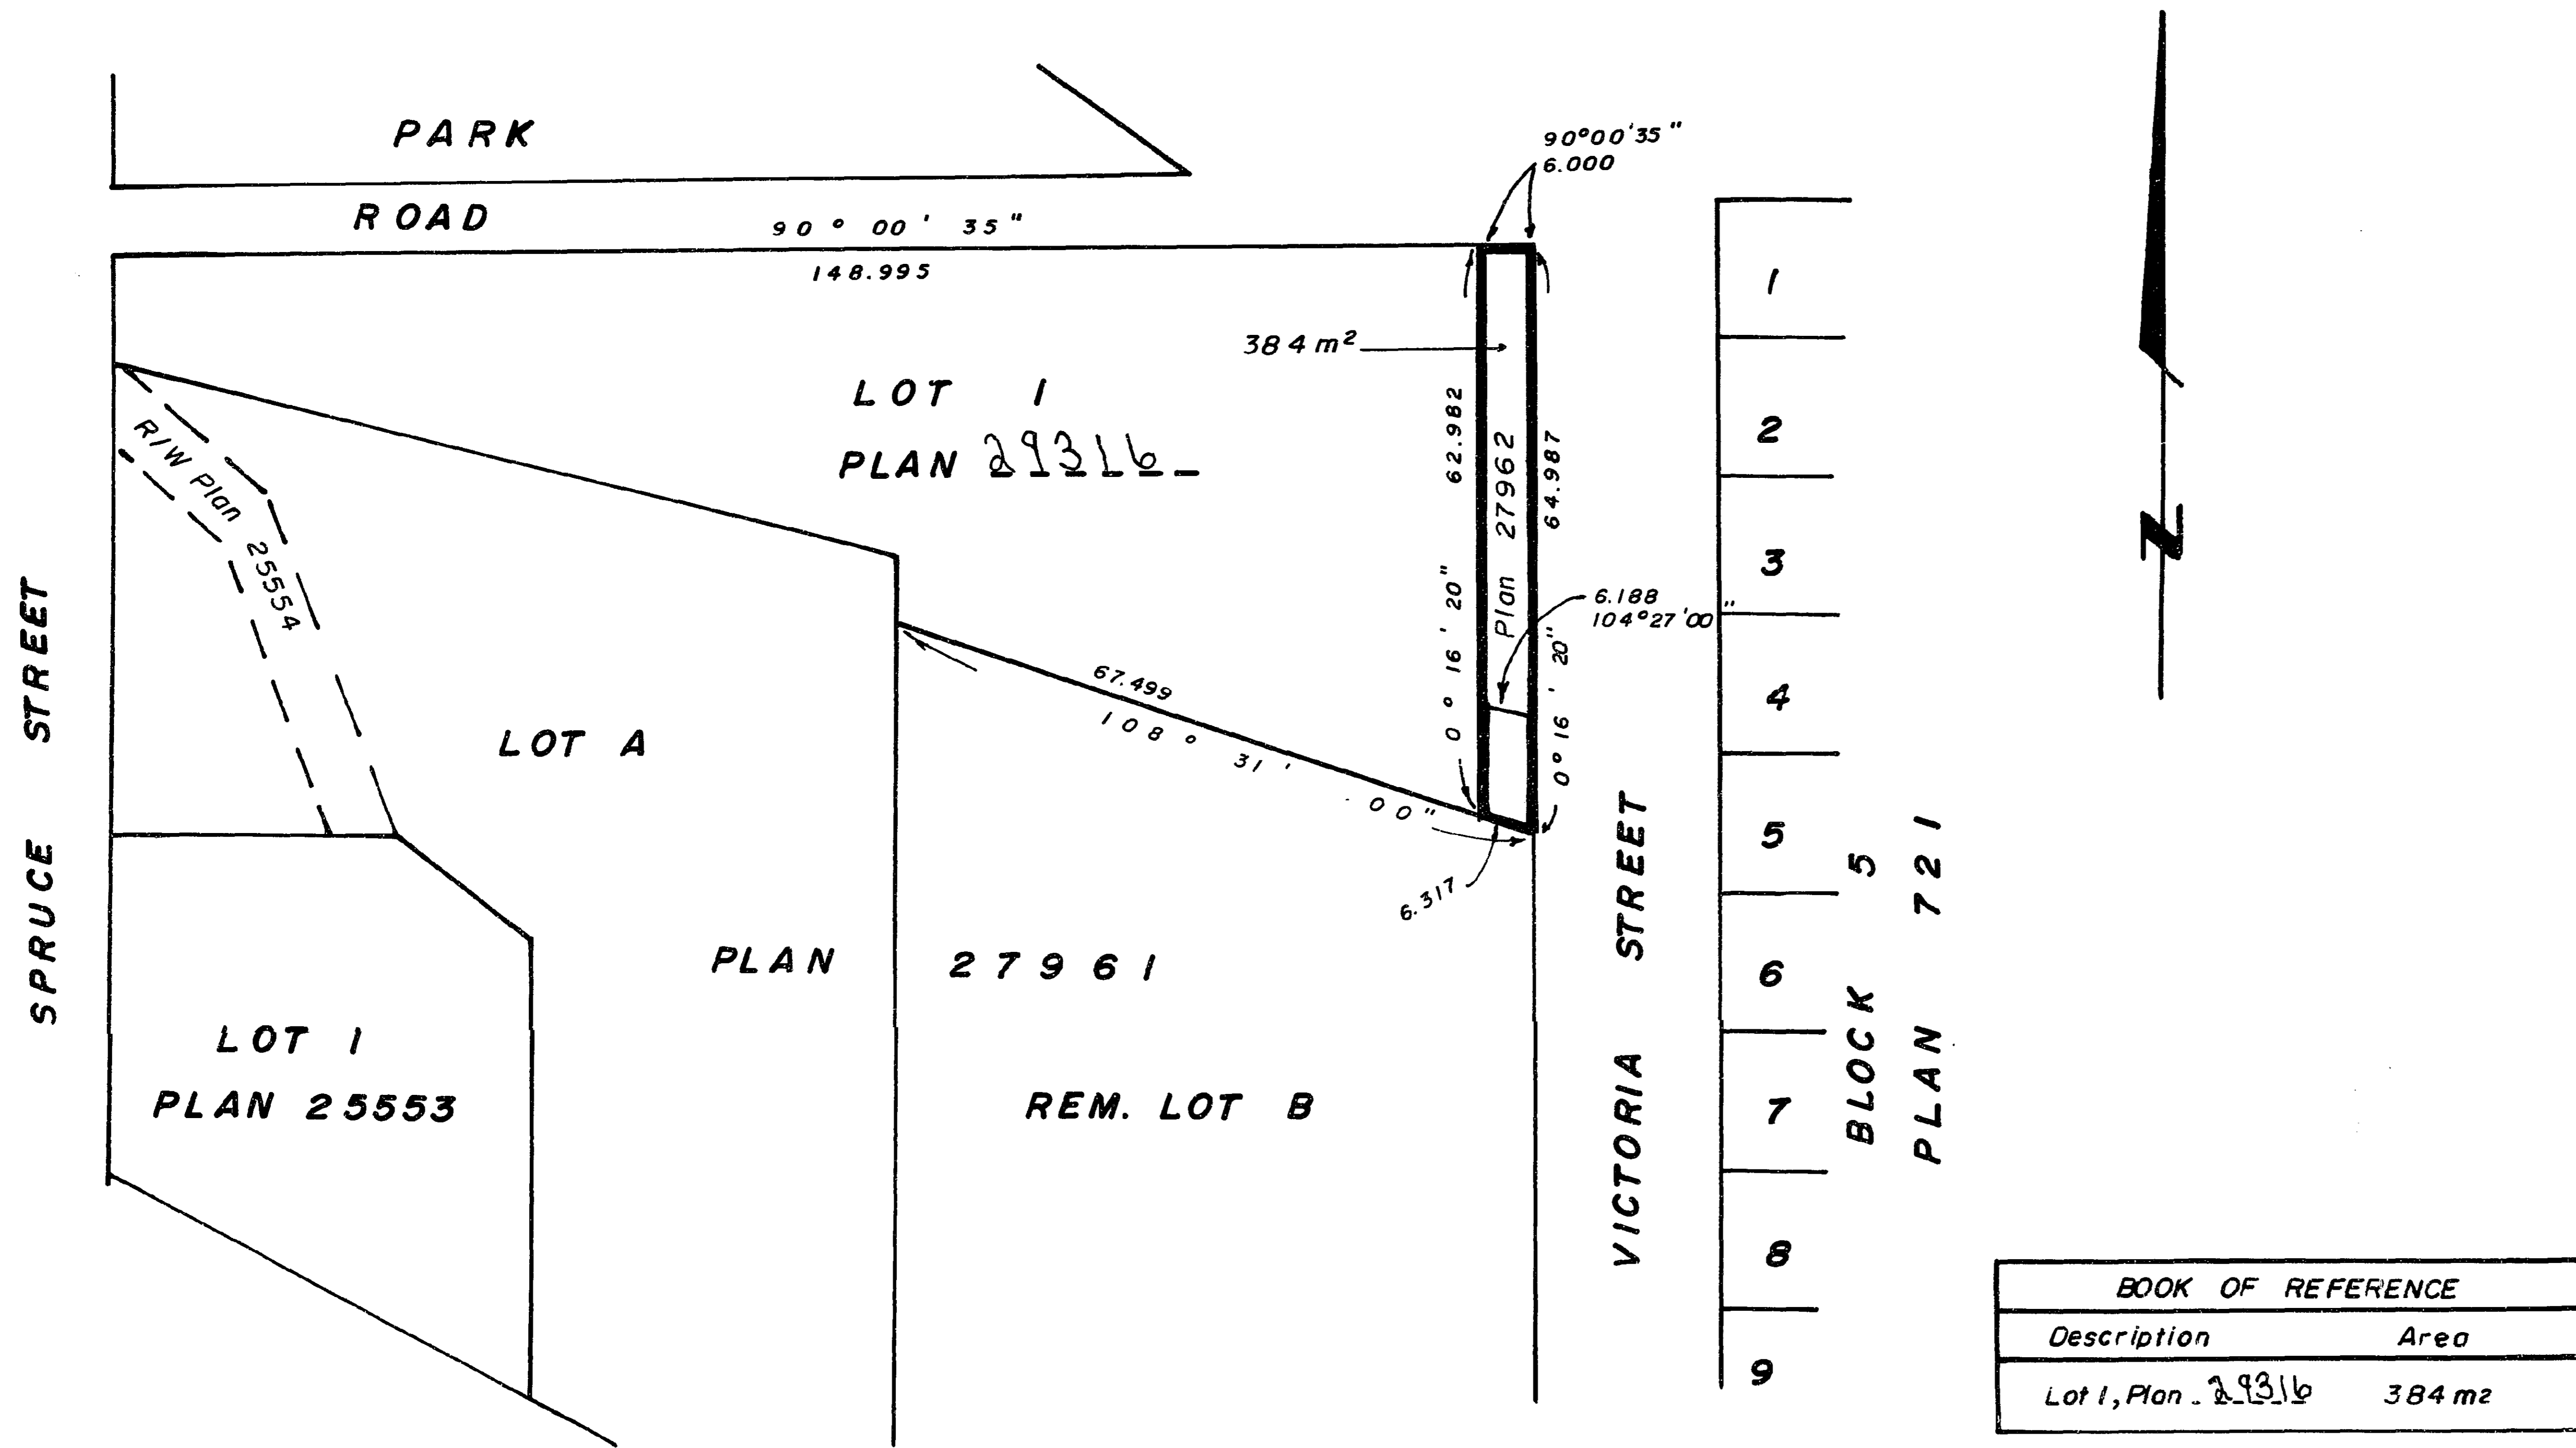

**CERTIFIED CORRECT**  
 according to Land Title Office Records  
 this 26th day of May, 1983.

*D. Keown*  
 D. Keown, B.C.L.S.  
 P. J. Realty & Insurance Agency Ltd.

per: *[Signature]*  
 authorized Signatory

This plan lies within the Fraser Fort George Regional District.

BOOK OF REFERENCE	
Description	Area
Lot 1, Plan 29316	384 m <sup>2</sup>

McWilliam, Whyte, Goble, & Associates,  
 B.C. Land Surveyors,  
 Prince George - Kamloops - Smithers - Salmon Arm.  
**REF. NO. 83059-A**