

PLAN OF SUBDIVISION OF  
PART OF LOT A, PLAN 29327,  
DISTRICT LOT 4048,  
CARIBOO DISTRICT.

Scale: 1:1000




ALL DISTANCES ARE IN METRES.

PLAN NO. 29328  
DEPOSITED IN THE LAND TITLE OFFICE AT  
PRINCE GEORGE THIS 21 DAY OF June 1983

E. J. T.  
REGISTRAR

PLOTTED

FT

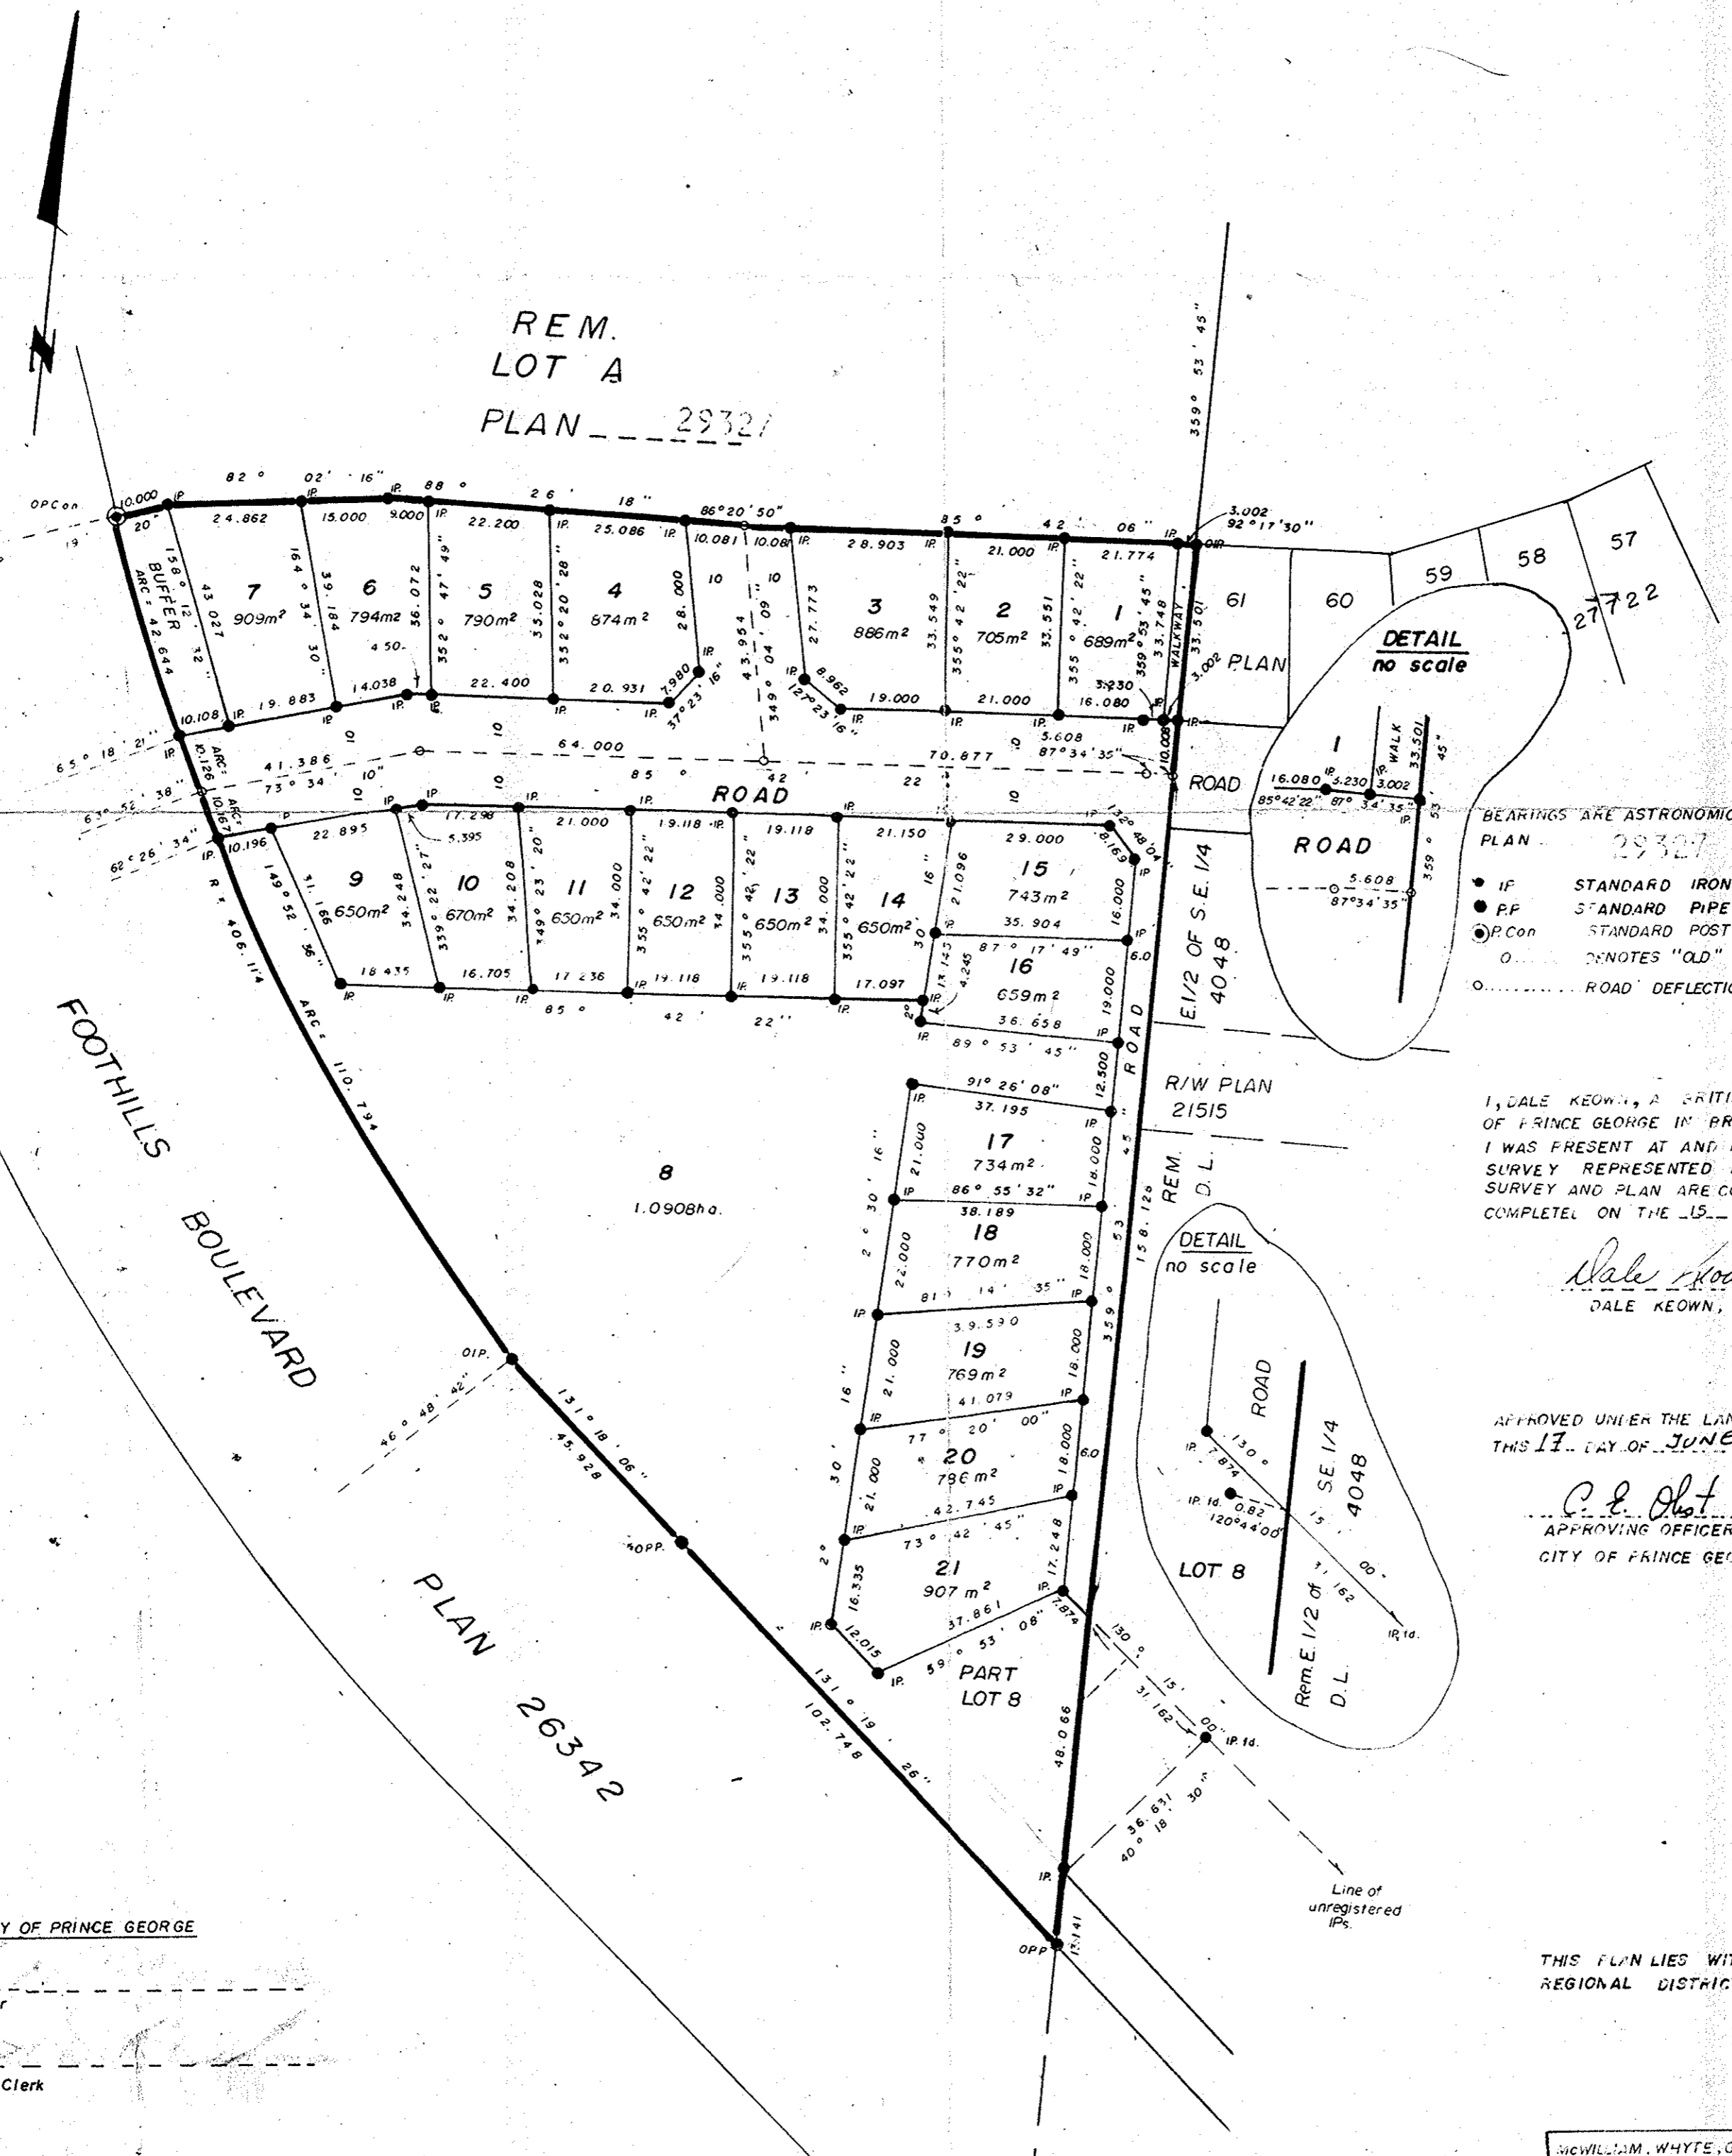

BEARINGS ARE ASTRONOMIC DERIVED FROM  
PLAN 29327

- IP STANDARD IRON POST
- P.P. STANDARD PIPE POST
- P.Con STANDARD POST IN CONCRETE.
- DENOTES "OLD"
- ROAD DEFLECTION

I, DALE KEOWN, A BRITISH COLUMBIA LAND SURVEYOR  
OF PRINCE GEORGE IN BRITISH COLUMBIA CERTIFY THAT  
I WAS PRESENT AT AND PERSONALLY SUPERINTENDED THE  
SURVEY REPRESENTED BY THIS PLAN AND THAT THE  
SURVEY AND PLAN ARE CORRECT. THE SAID SURVEY WAS  
COMPLETED ON THE 15 DAY OF JUNE 1983.

*Dale Keown*  
DALE KEOWN, B.C.L.S.

APPROVED UNDER THE LAND TITLE ACT  
THIS 17 DAY OF JUNE 1983

*P. E. Platt*  
APPROVING OFFICER  
CITY OF PRINCE GEORGE

OWNER: CITY OF PRINCE GEORGE

Mayor

City Clerk

THIS PLAN LIES WITHIN THE FRASER PORT GEORGE  
REGIONAL DISTRICT.

McWILLIAM, WHYTE, GOSLE, & ASSOCIATES,  
B.C. LAND SURVEYORS,  
PRINCE GEORGE - KAMLOOFS - SMITHERS - SALMON ARM.  
REF. NO. 81005 D.L. 4048