
PLAN OF STATUTORY RIGHT- of-WAY IN LOT 49, PLAN 17833, DISTRICT LOT 745, CARIBOO DISTRICT. SCALE: 1:1250 (ALL DISTANCES ARE IN METRES.)

Deposited in the Land Title Office at Prince George this \_ Lat \_\_ day of \_ \_ \_ 1983.

Registror

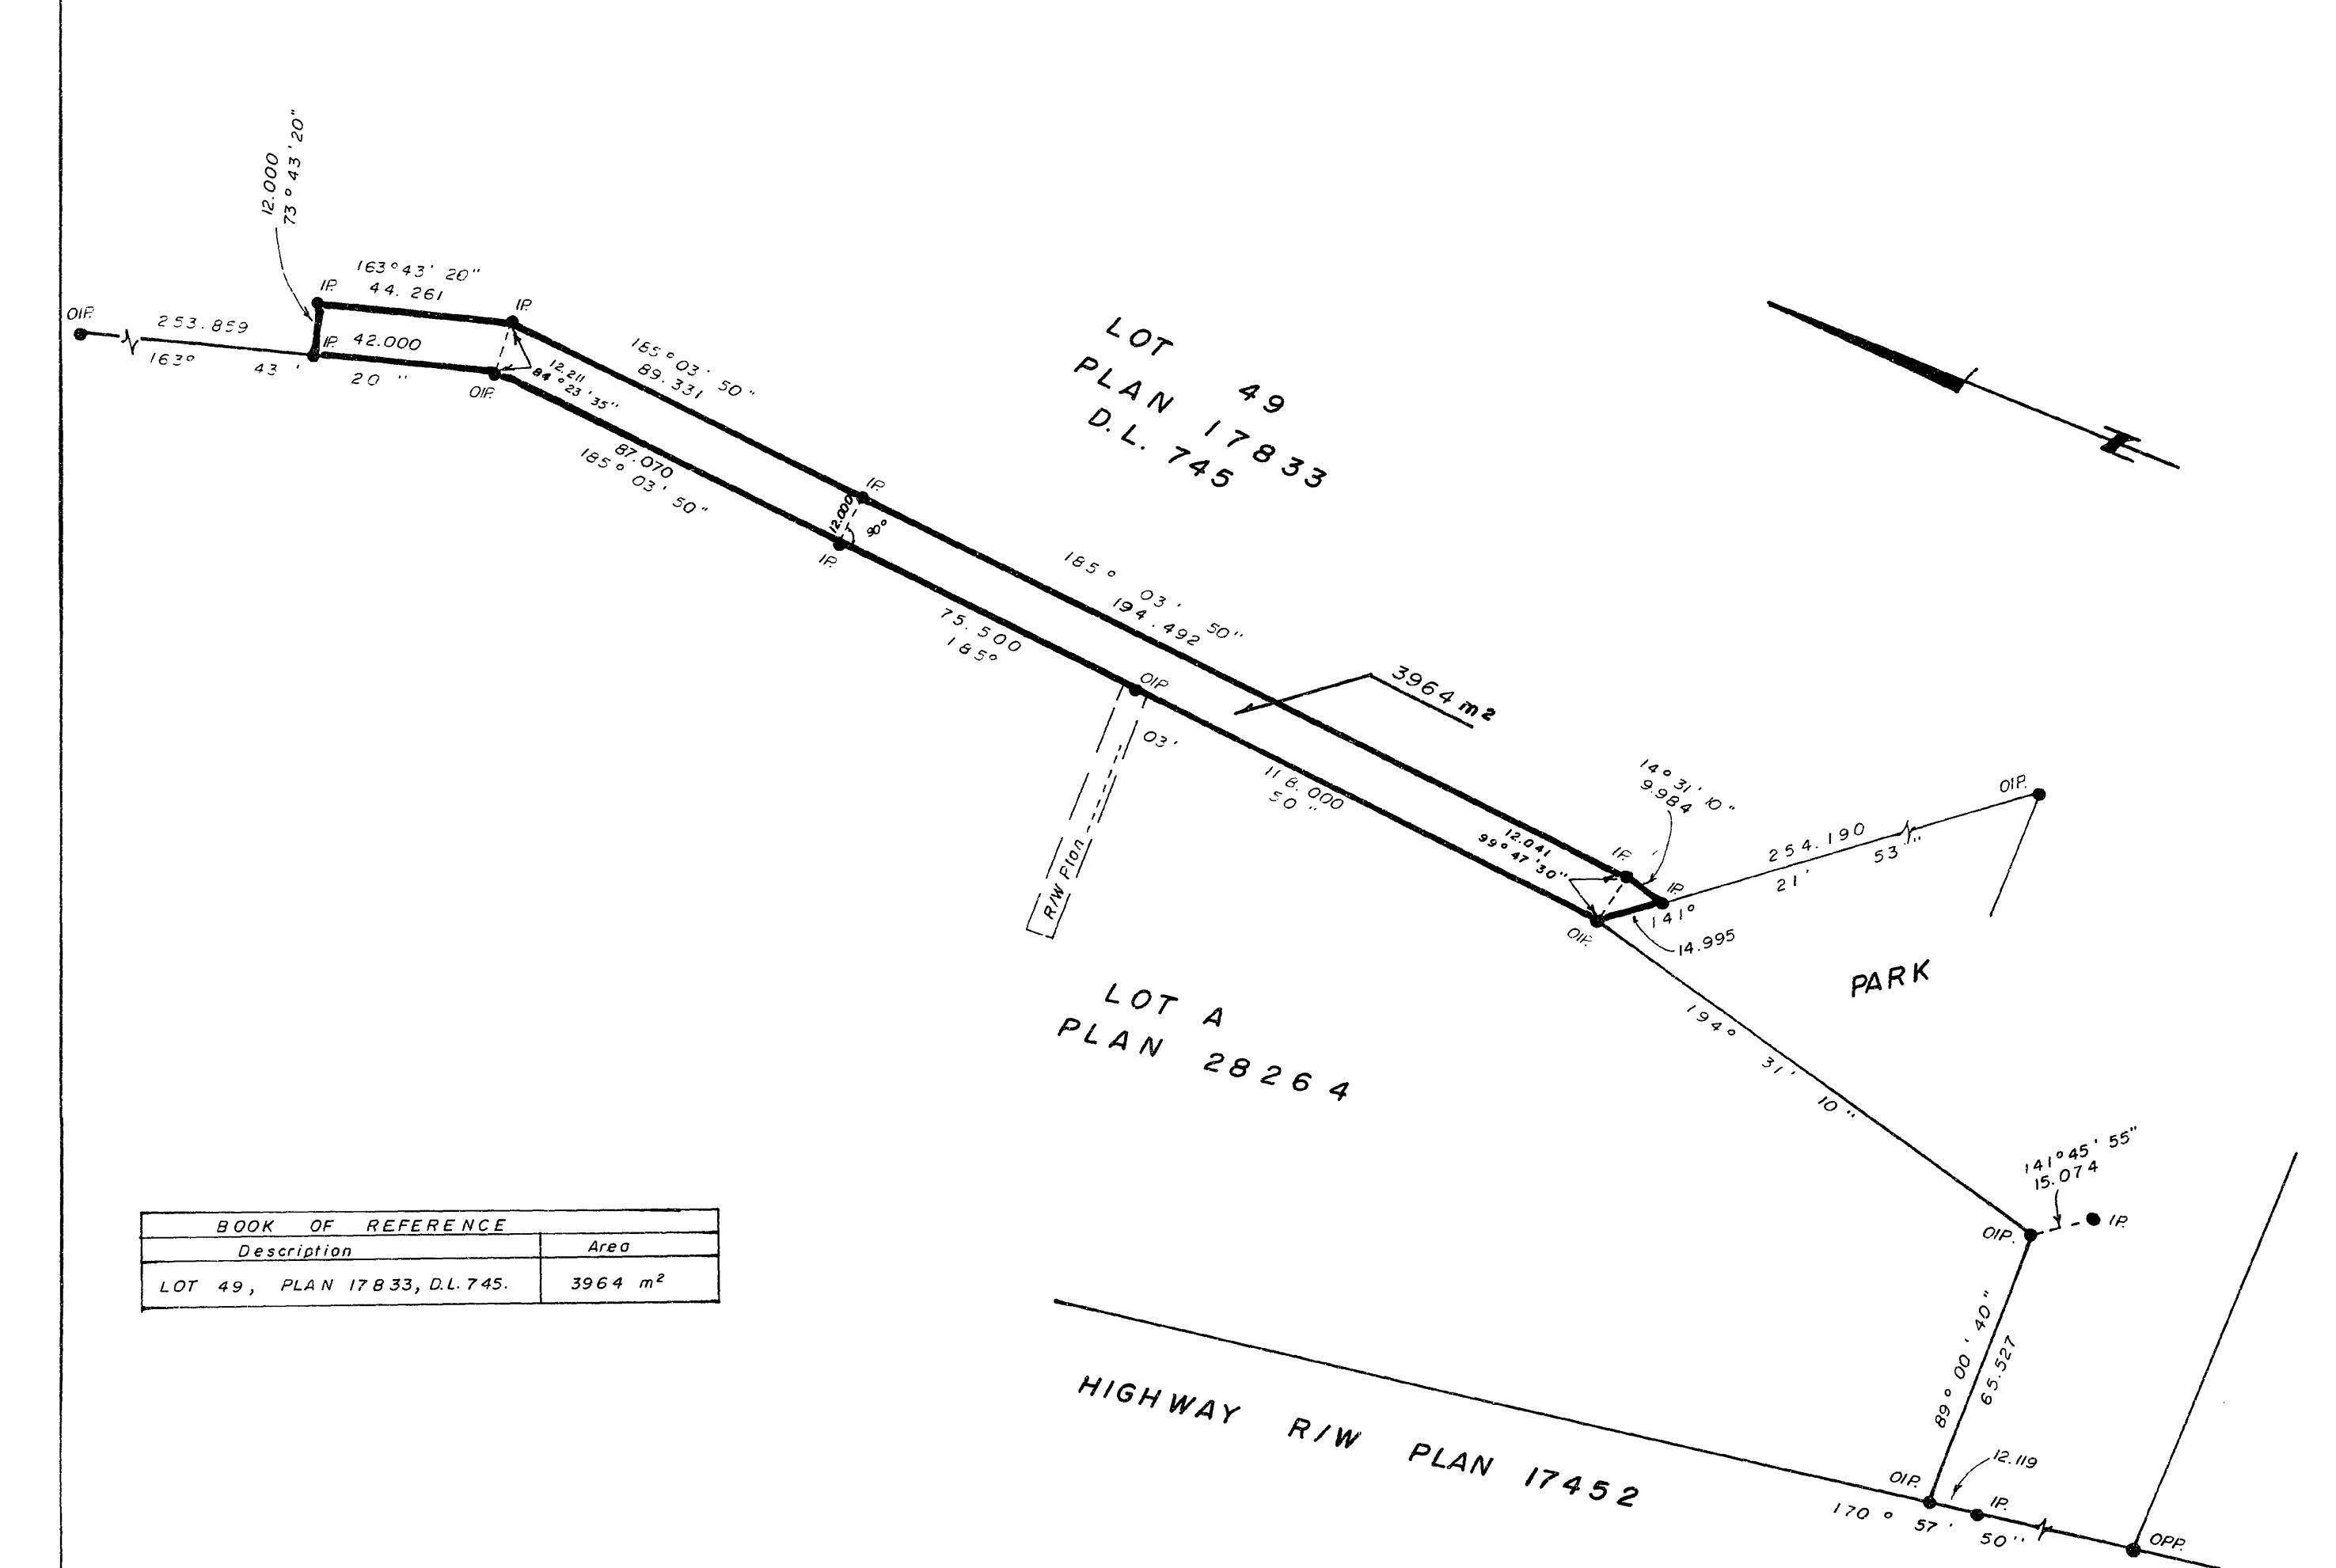

Bearings are astronomic derived from Plan 28264.

● PP..... Standard Pipe Post. ● IP.....Stondard Iron Post O.... Denotes "old"

l, Gordon Kilbride, a British Columbia Land Surveyor of Prince George in British Columbia certify that I was present at and personally superintended the survey represented by this plan and that the survey and plan are correct. The survey was completed on the 12th day of \_\_May \_ \_ \_ 1983.

> Dordon Killinde \_\_\_ Gordon Kilbride, B.C.L.S

This plan lies within the Fraser Fort George Regional District.

> McWILLIAM, WHYTE, GOBLE, & ASSOCIATES, B.C. LAND SURVEYORS,

PRINCE GEORGE - KAMLOOPS SMITHERS SALMON ARM REF. NO. 81171-C

(D.L.745