


29397

26-FF-226

PLAN OF SUBDIVISION OF PART OF
PARCEL Z, PLAN 837
DISTRICT LOT 2508
CARIBOO DISTRICT - BRITISH COLUMBIA
SCALE: 1 : 1000

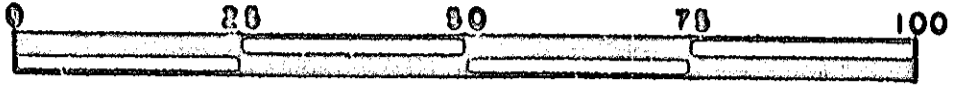


NOTE: Bearings are astronomic, derived from the south boundary of Lot 1, Plan 17575.

LEGEND: ♦ OIP denotes an old iron pin found.
♦ IP denotes an iron pin set.
WT. denotes witness.

PLAN No 29397
Deposited in the Land Title
Office at Prince George, B.C. this
22 day of July, 1983.

C. J. RAVEN
Registrar
WT: CS.

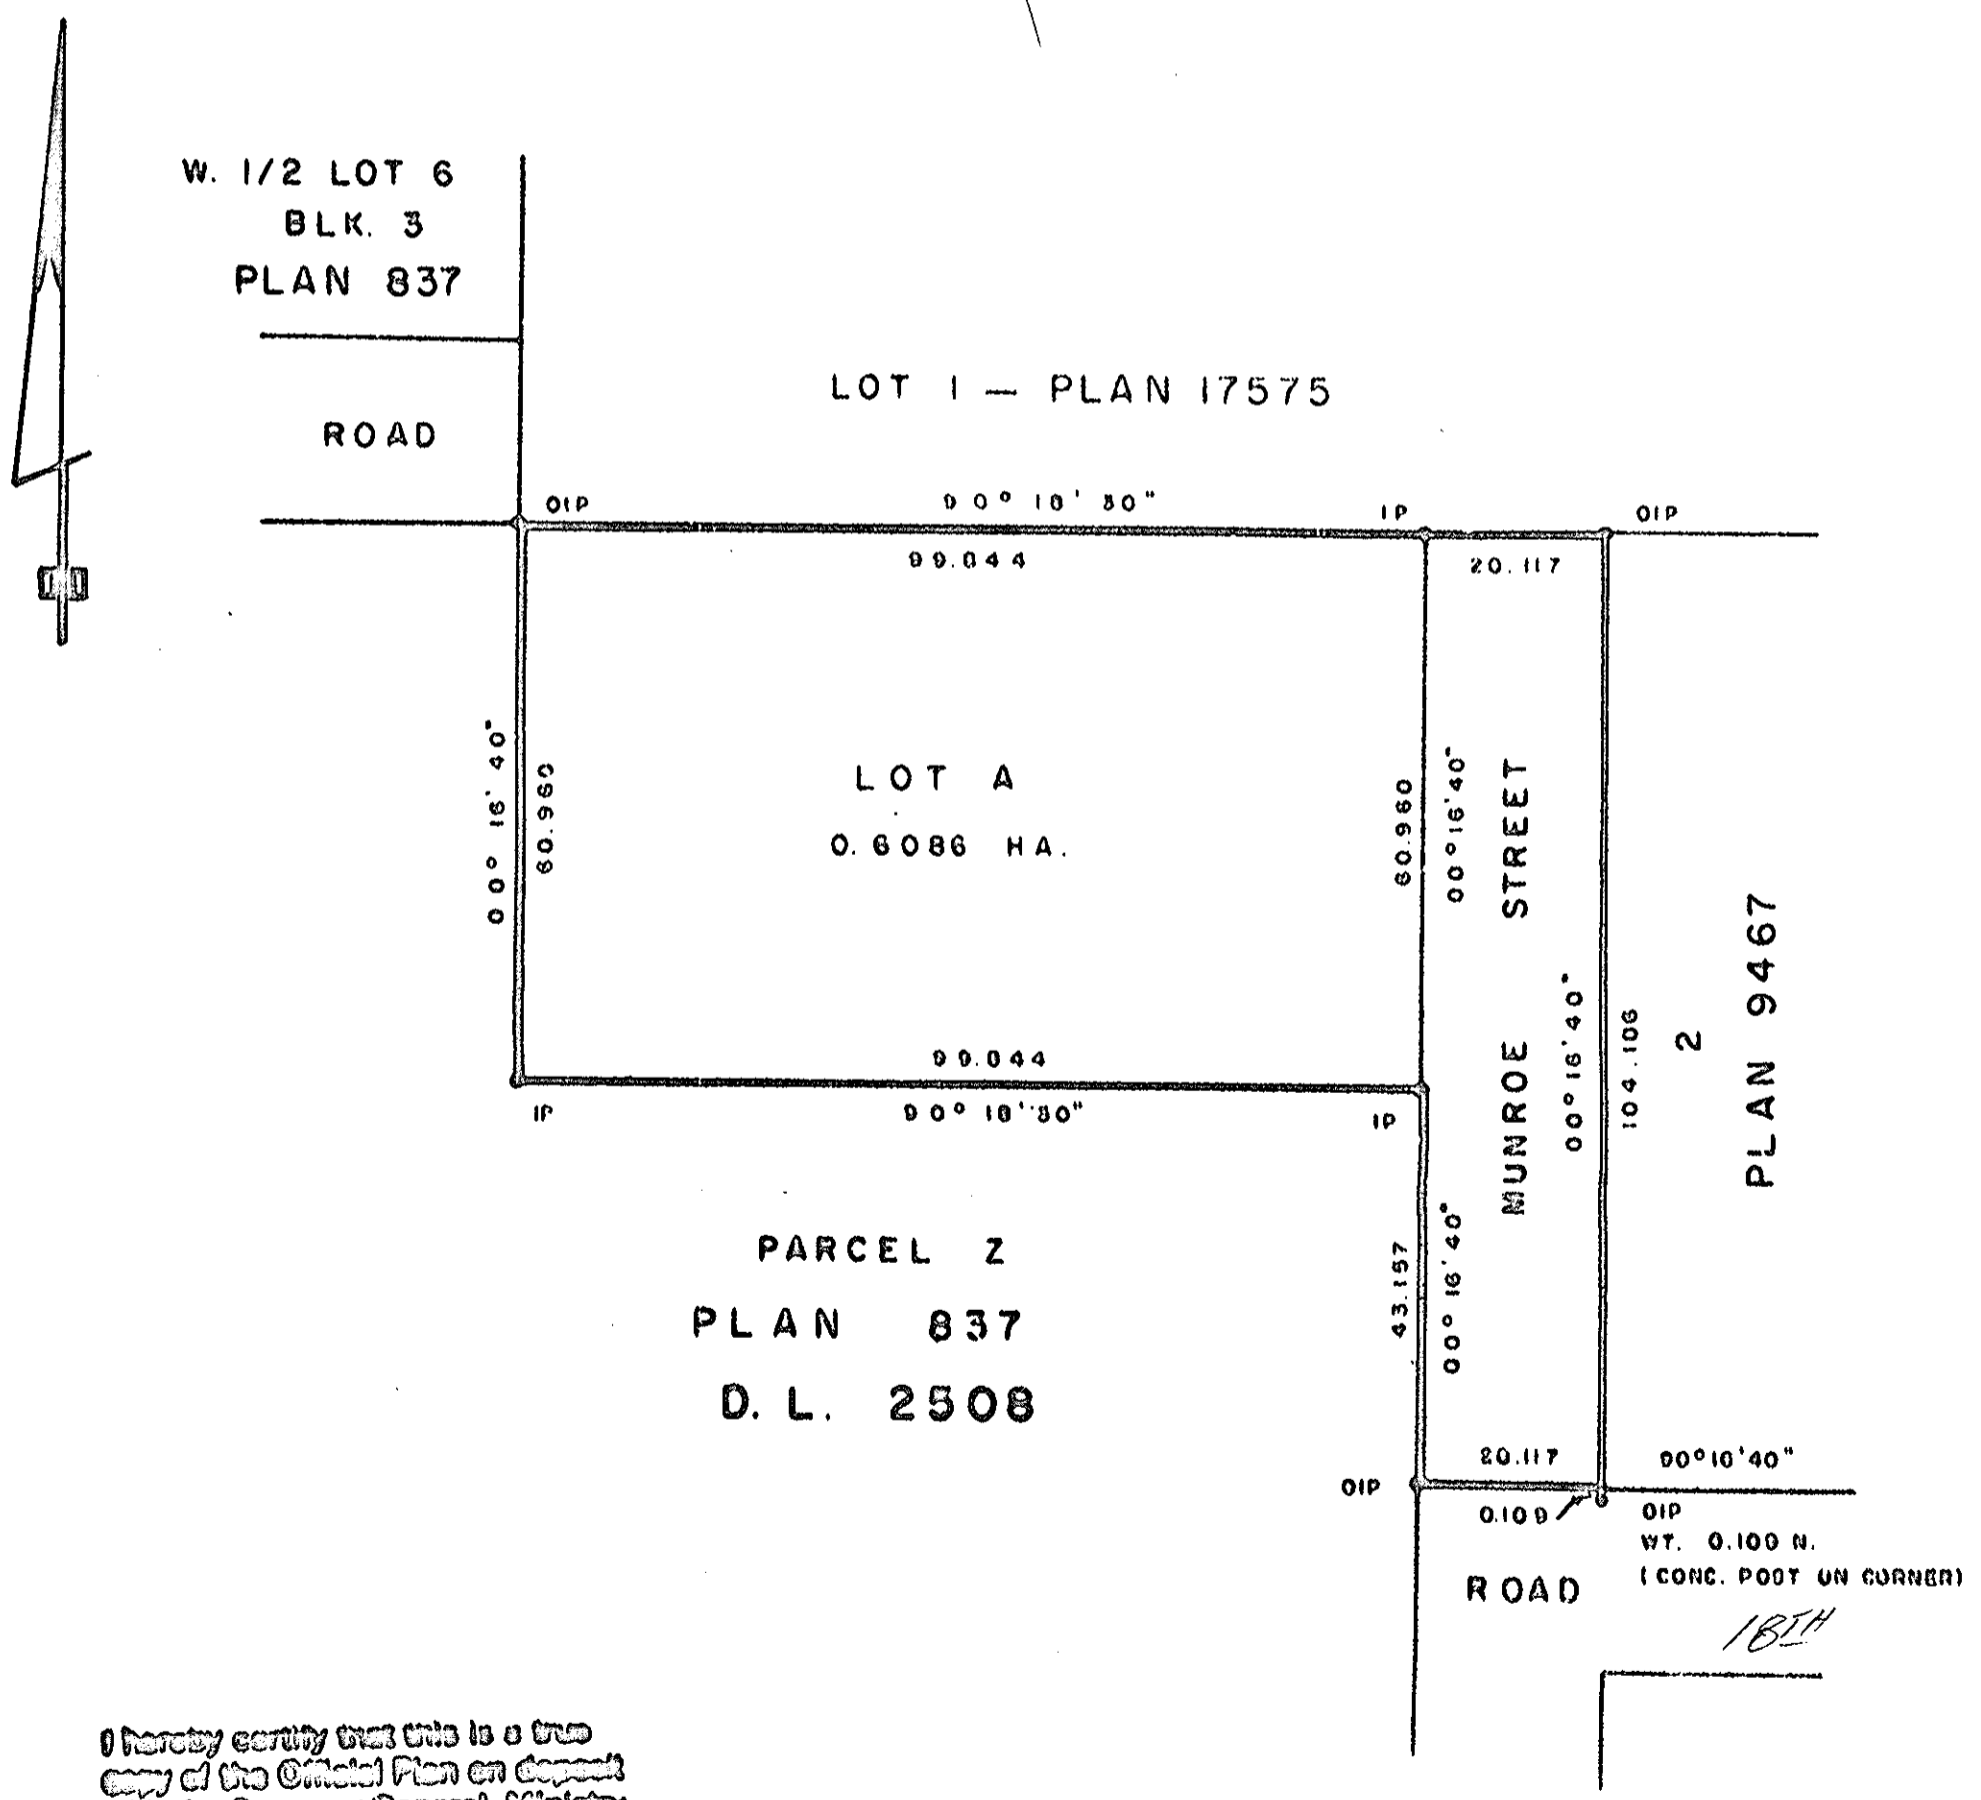

I hereby certify that this is a true
copy of the Official Plan on deposit
with the Surveyor General, Ministry
of Lands, Parks and Housing and
Municipalities
1198
[Signature]
Assistant Surveyor General
Victoria, B.C. July 12, 1983

Approved under the Land Title Act
this 24th day of June, 1983