


PLAN TO ACCOMPANY BY LAW NO. 3908
 CITY OF PRINCE GEORGE
 ROAD DEDICATION OF PARTS OF STRATA PLAN P.G. 105,
 LOTS 2,3,4,5,6,7,8,48,49,50 and 51, PLAN 9543,
 and PART OF LOT 1, PLAN 20899,
 DISTRICT LOT 4047, CARIBOO DISTRICT.

SCALE: 1:500

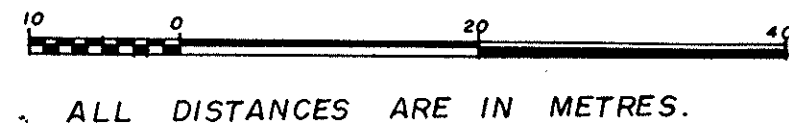


PLAN NO. 29402

DEPOSITED IN THE LAND TITLE OFFICE AT
 PRINCE GEORGE THIS 21 DAY OF JULY 1981

REGISTRAR *efp*

PLOTTED
 G.U.

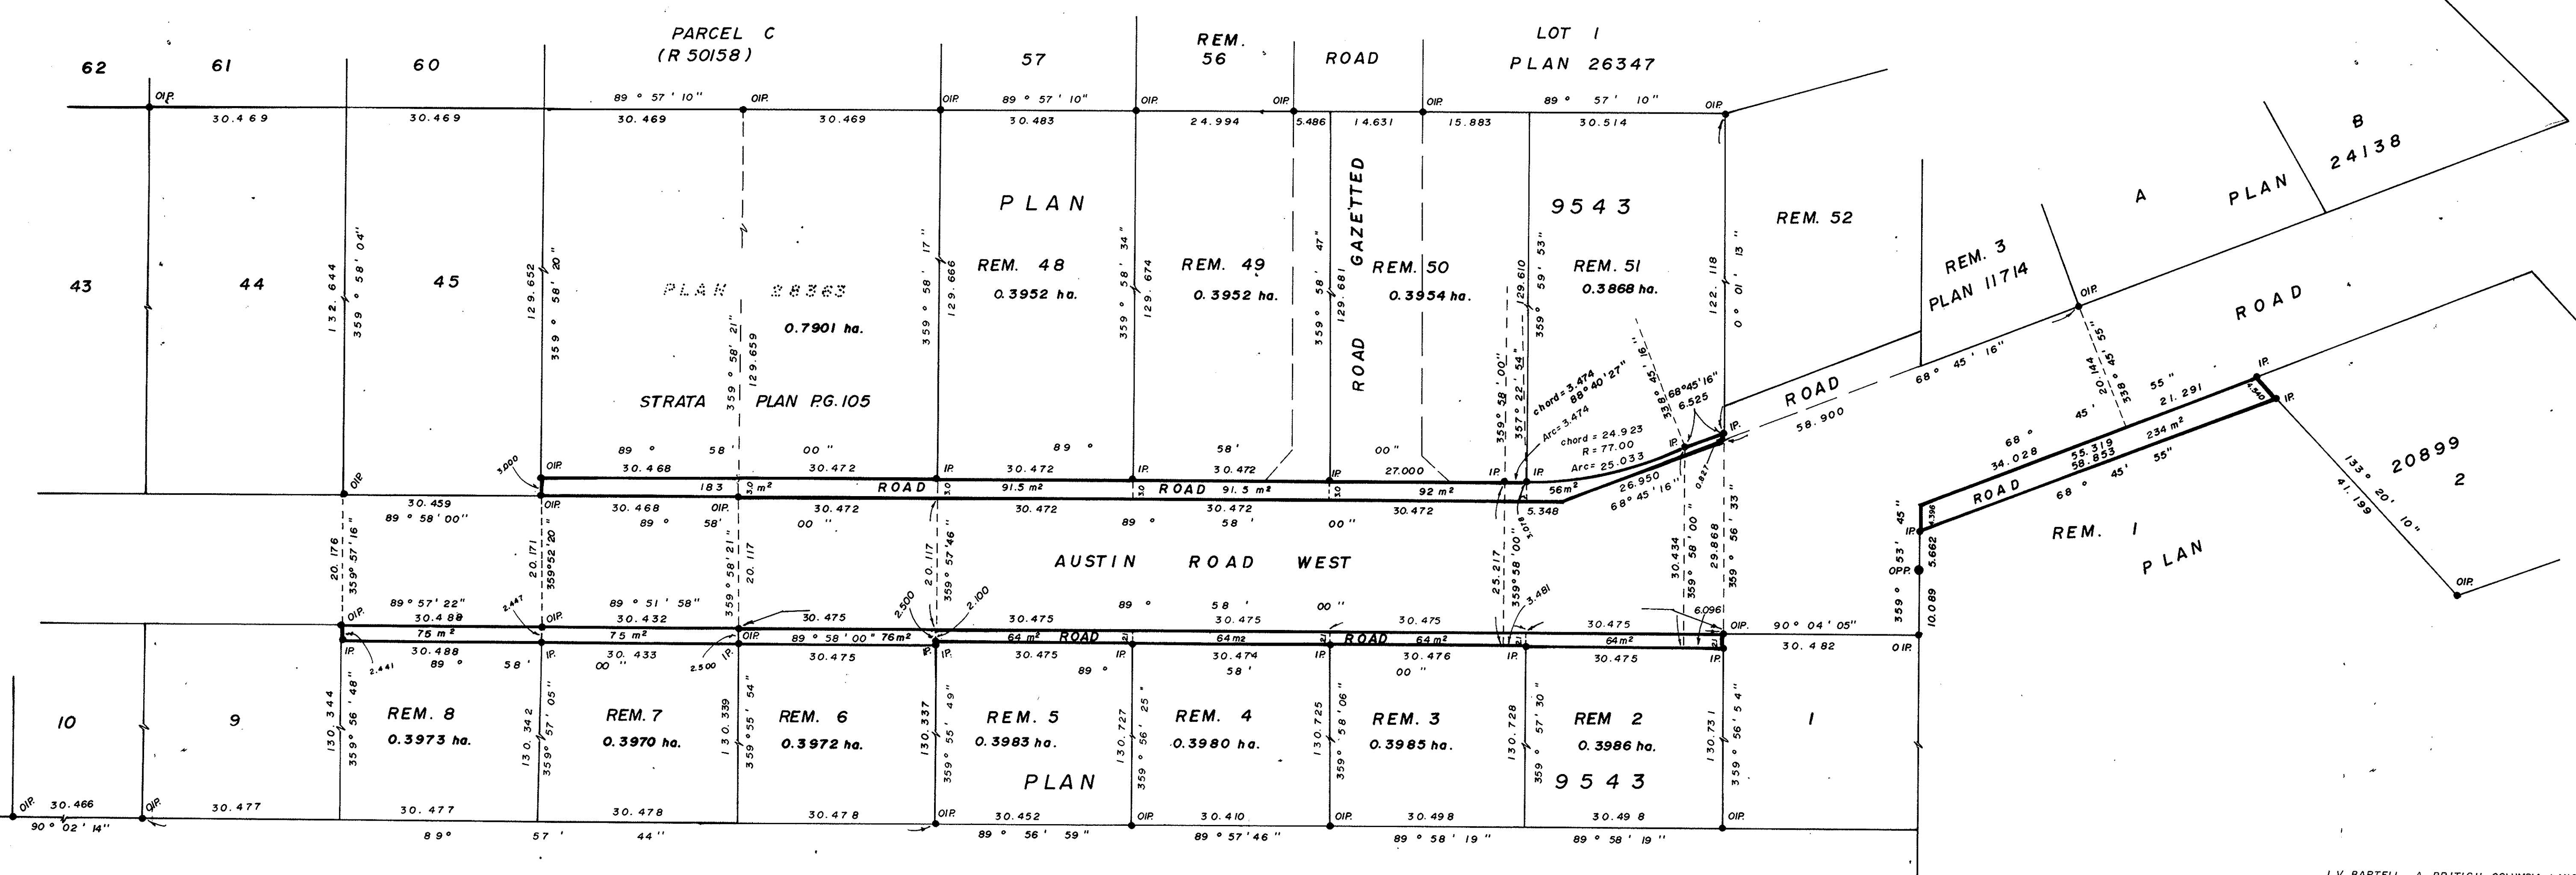

LEGEND
 BEARINGS ARE ASTRONOMIC DERIVED FROM
 PLAN 9543.
 ● IP.....STANDARD IRON POST.
 ● PP.....STANDARD PIPE POST.
 ○.....DENOTES "OLD"

I, V. BARTELL, A BRITISH COLUMBIA LAND SURVEYOR OF
 PRINCE GEORGE IN BRITISH COLUMBIA CERTIFY THAT I WAS
 PRESENT AT AND PERSONALLY SUPERINTENDED THE SURVEY
 REPRESENTED BY THIS PLAN AND THAT THE SURVEY AND
 PLAN ARE CORRECT. THE SAID SURVEY WAS COMPLETED ON
 THE 16 DAY OF NOVEMBER 1981.

V. Bartell
 V. BARTELL, B.C.L.S.

THIS PLAN LIES WITHIN THE FRASER FORT
 GEORGE REGIONAL DISTRICT.

McWILLIAM, WHYTE, GOBLE, & ASSOCIATES,
 B.C. LAND SURVEYORS,
 PRINCE GEORGE - KAMLOOPS - SMITHERS - SALMON ARM.

REF. NO. 81229 (D.L.4047)

JULY 21 1981