


PLAN OF SUBDIVISION OF
 LOT 26, PLAN 20574
 DISTRICT LOT 4040
 CARIBOO DISTRICT— BRITISH COLUMBIA

SCALE: 1 : 500

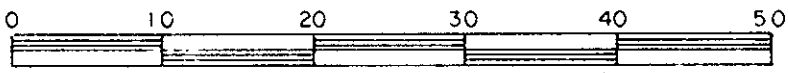

NOTE: Bearings are astronomic, derived from the west boundary of Lot 26, Plan 20574.


LEGEND: • OIP denotes an old iron pin found.
 • IP denotes an iron pin set.

PLAN N^o 29443

Deposited in the Land Title Office at Prince George, B.C. this 17 day of Aug, 1983.

E.S.T.
 Registrar

*119
 PLOTTED*

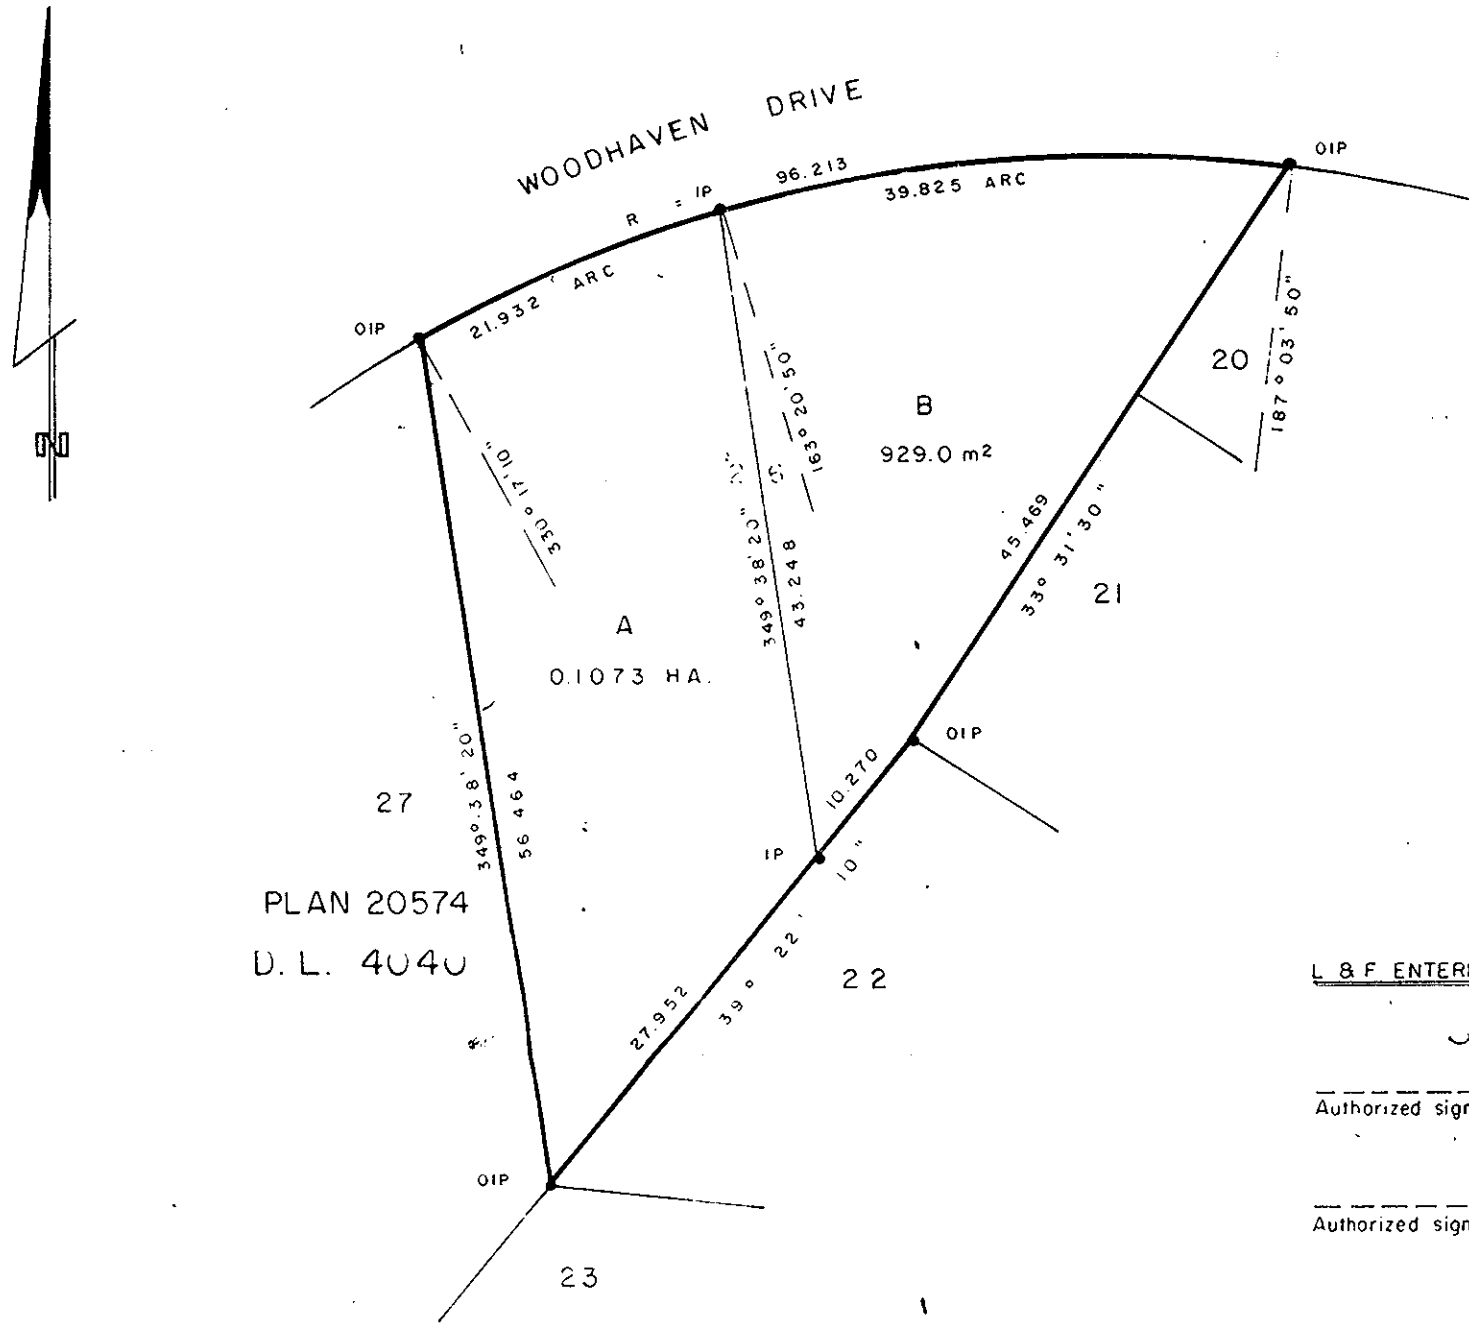

PLAN 20574
 D.L. 4040

L & F ENTERPRISES LTD

Authorized signatory

Authorized signatory

Approved under the Land Title Act
 this 10th day of AUGUST, 1983

C. E. Osh
 Approving Officer, City of Prince George

This plan lies within the Fraser- Fort George
 Regional District

I, DONALD A. DUFFY, a British Columbia Land Surveyor of Prince George in British Columbia, certify that I was present at and did personally supervise the survey represented by this plan, and that the survey and plan are correct. The survey was completed on the 29 day of Sept, 1982.