


26-FF-226

PLAN OF STATUTORY RIGHT-OF-WAY
 FOR MUNICIPAL PURPOSES THROUGH
 BLOCK A, PLAN 1985
 DISTRICT LOT 7634
 CARIBOO DISTRICT - BRITISH COLUMBIA
 SCALE: 1 : 1000

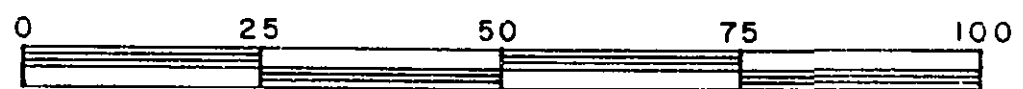


NOTE: Bearings are astronomic, derived from the south boundary of D. L. 4050 as shown on Plan 26342.

LEGEND: • OPP denotes an old pipe post found.
 • OIP denotes an old iron pin found.
 • IP denotes an iron pin set.

PLAN No. 29495
 Deposited in the Land Title Office at Prince George, B.C. this 7th day of Sept., 1983

E.S. Raman Registrar

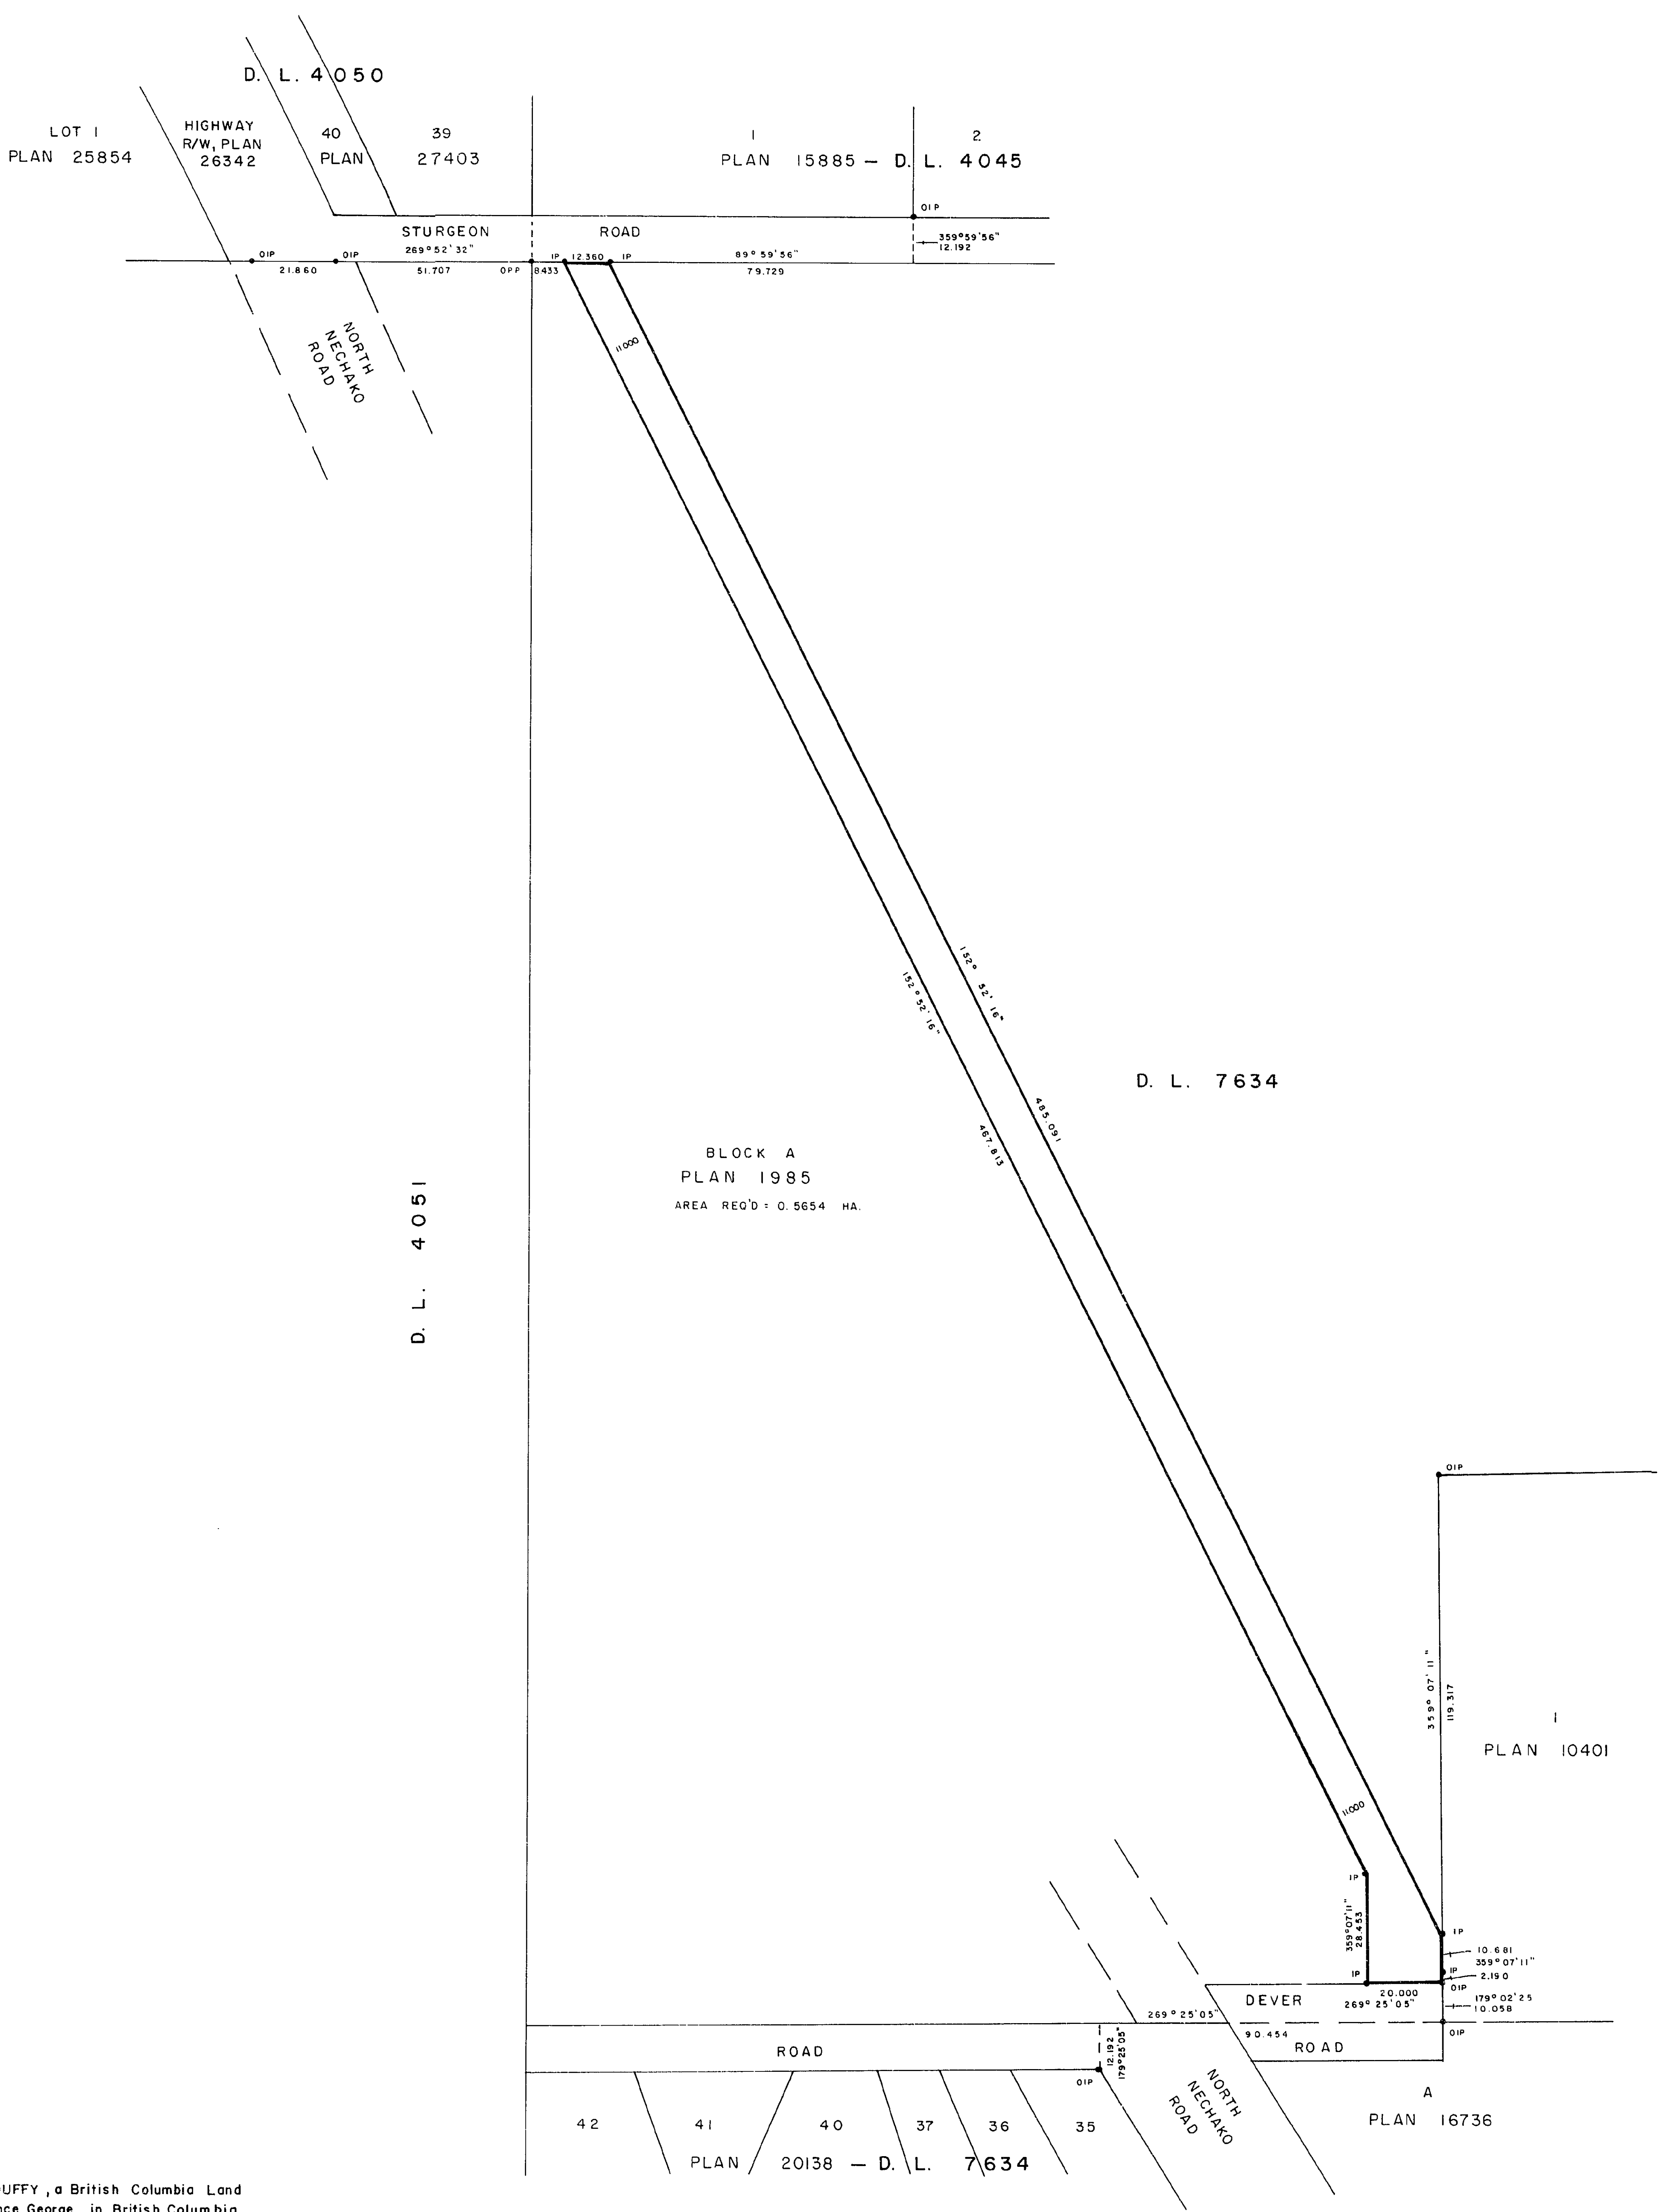

I, DONALD A. DUFFY, a British Columbia Land Surveyor, of Prince George, in British Columbia, certify that I was present at and did personally superintend the survey represented by this plan, and that the survey and plan are correct. The survey was completed on the 20th day of June, 1983.

[Signature]

This plan lies within the Fraser-Fort George Regional District.