

EXPLANATORY PLAN OF CONSOLIDATION OF
 STRATA LOTS 1 TO 4 INCLUSIVE & COMMON PROPERTY
 DISTRICT LOT 751, STRATA PLAN P.G. 67
 CARIBOO DISTRICT — BRITISH COLUMBIA

SCALE: 1 : 500




NOTE: Bearings are astronomic, derived from the west boundary of Strata Plan P.G. 67.

PLAN No 953

Deposited in the Land Title Office at Prince George, B.C. this 20 day of September, 1983.

E.J. RAVEN

Registrar

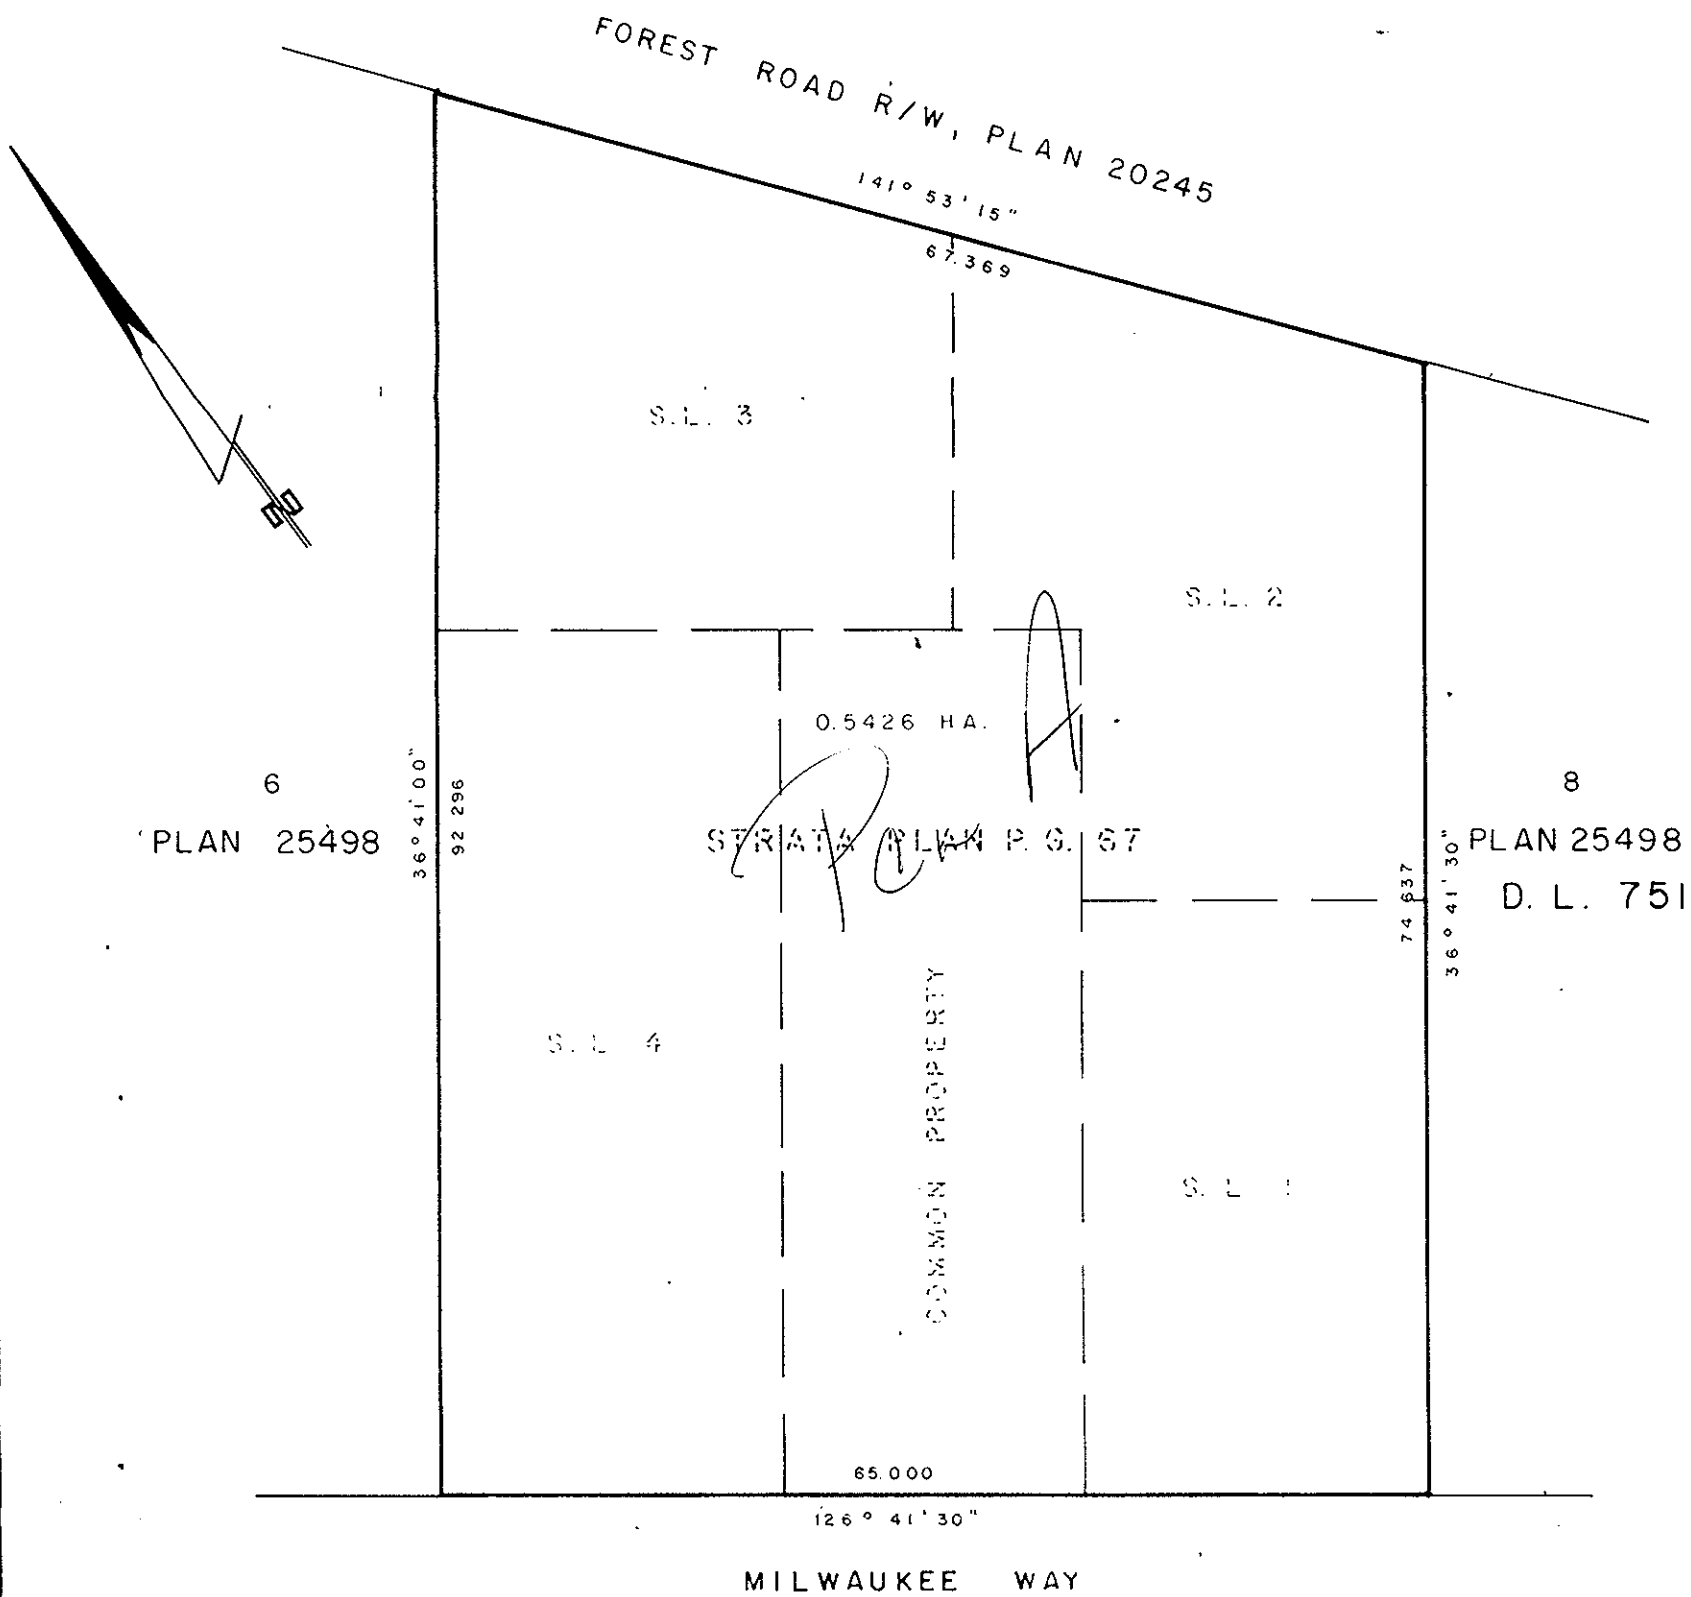

CERTIFIED CORRECT

According to measurements shown on
 Strata Plan P.G. 67
 This 20 day of September, 1983.

D.A. DUFFY, B.C.L.S.

This plan lies within the Fraser-Fort George Regional District

W.D. USHER & ASSOCIATES
 LAND SURVEYORS
 PRINCE GEORGE — B.C.

12666A