

26.FF-226

29542

REFERENCE PLAN OF RIGHT-OF-WAY
 FOR MUNICIPAL PURPOSES THROUGH
 LOT 1, PLAN 29541
 DISTRICT LOT 4047
 CARIBOO DISTRICT—BRITISH COLUMBIA
 SCALE: 1 : 1000




PLAN No 29542

Deposited in the Land Title
 Office at Prince George, B.C. this
 29th day of Sept., 1983.

NOTE: Bearings are astronomic, derived from the
 northwesterly boundary of Lot 1, Plan 29541

LEGEND: • OIP denotes an old iron pin found.
 • IP denotes an iron pin set.
 WT denotes witness.

"E.S. Raven" per fr.
 Registrar

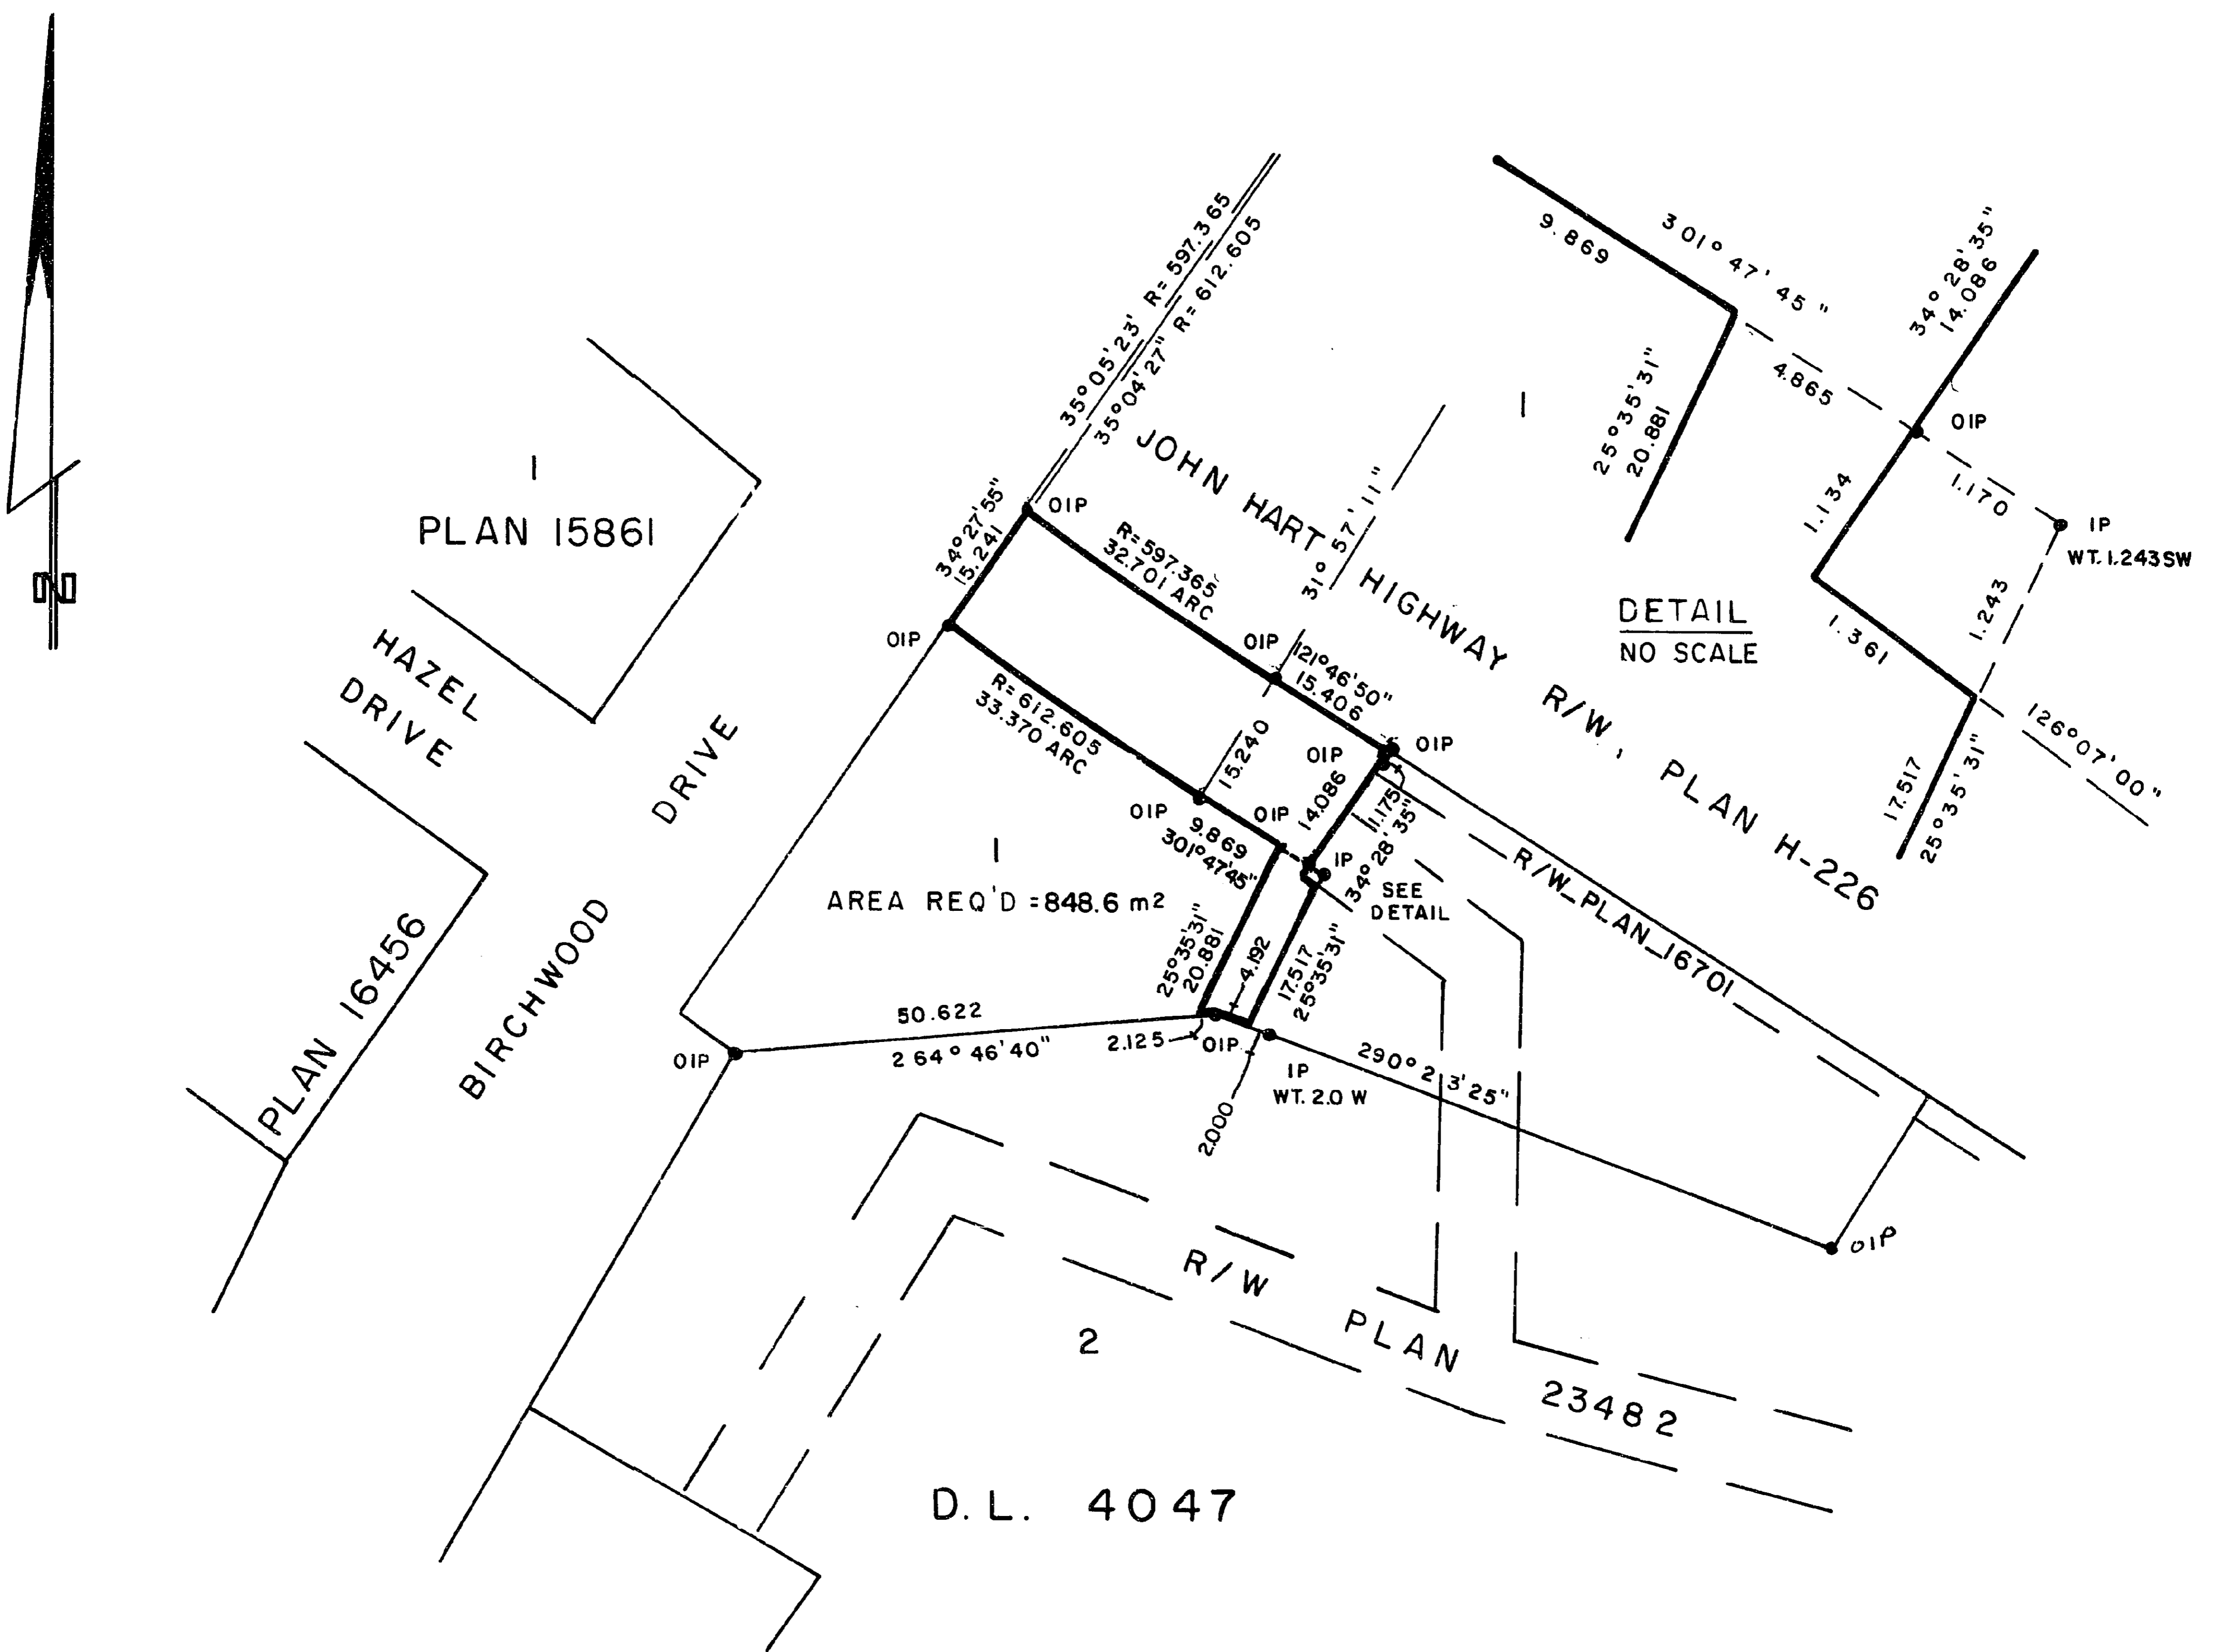

I, DONALD A. DUFFY, a British Columbia Land
 Surveyor, of Prince George, in British Columbia,
 certify that I was present at and did personally
 superintend the survey represented by this plan,
 and that the survey and plan are correct. The
 survey was completed on the 4 day of FEB.,
 1983.

This plan lies within the Fraser- Fort George
 Regional District.

W. D. USHER & ASSOCIATES
 LAND SURVEYORS
 PRINCE GEORGE — B.C.