

PLAN OF SUBDIVISION OF PART OF
 LOT A PLAN 18632
 DISTRICT LOT 4047
 FRASER DISTRICT - BRITISH COLUMBIA
 SCALE 1:100




NOTE: Bearings are astronomic, derived from the southwestern boundary of Dagg Road as shown on Plan 18632.

KEY: • O.P. denotes an old iron pin found
 • P. denotes an iron pin set

PLAN No **29605**
 Deposited in the Land Title Office at Prince George, B.C. this 26th day of Oct, 1983

acting Registrar *J. Carbo*

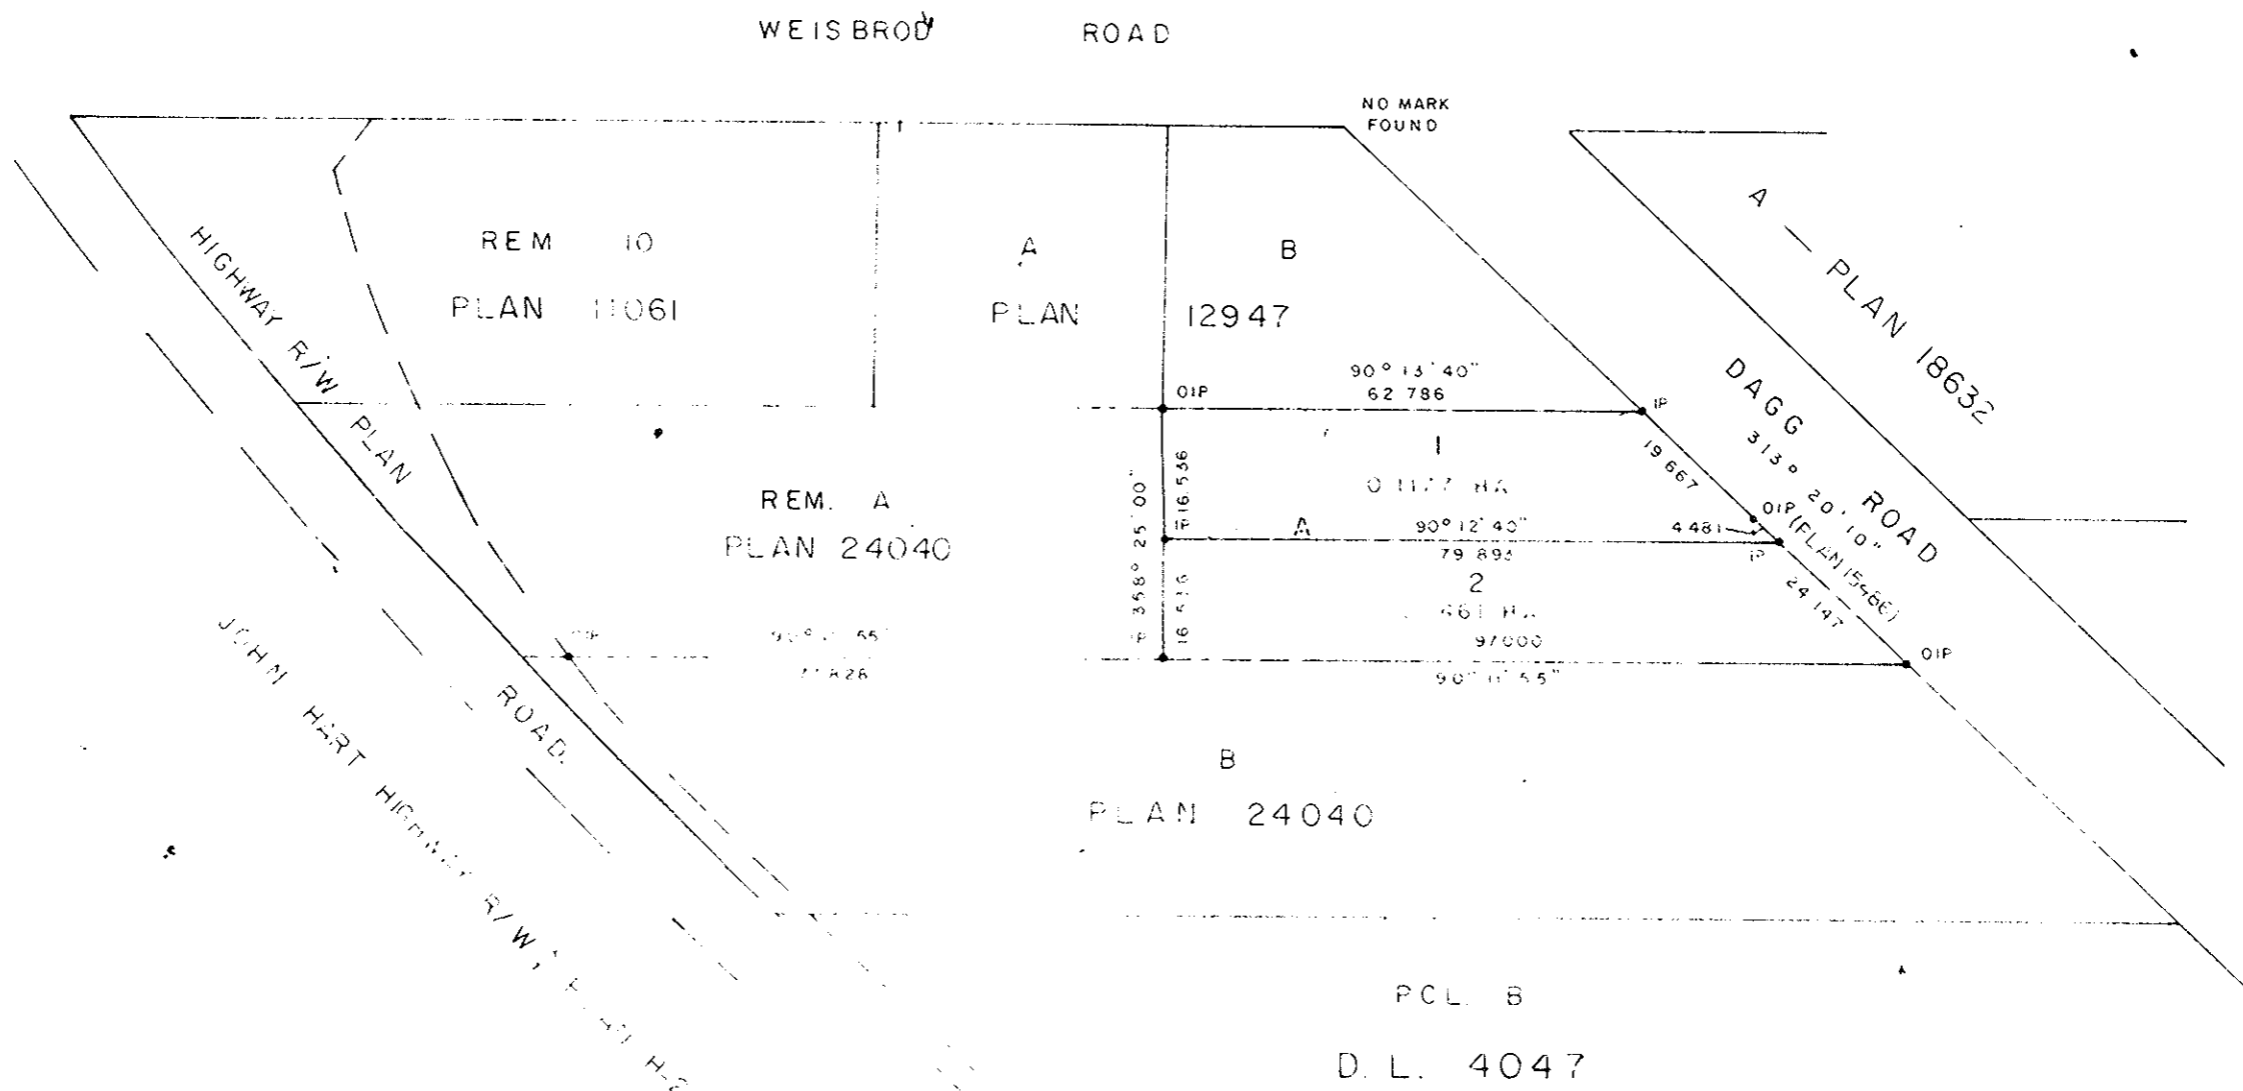

CREDIT FONCIER TRUST COMPANY

Adupromt
 Authorized signatory

 Authorized signatory

REAPPROVED this 10 day of August, 1983

C. E. Galt
 Approving Officer, City of Prince George

Approved under the Land Title Act this 22nd day of April, 1981

C. E. Galt
 Approving Officer, City of Prince George

This plan lies within the Fraser - Fort George Regional District

I, DONALD A. JOYCE, a British Columbia Land Surveyor, of Prince George, in British Columbia, certify that I was present at and did personally superintend the survey represented by this plan, and that the survey, and plan are correct. The survey was completed on the 17th day of April, 1983.

Owner *Roger E. Eayon*
 Witness *[Signature]*
 LAND SURVEYOR

Owner *Loren Gayer*
 Witness *Carol Harrington*

W.C. HERRINGTON
 LAND SURVEYOR
 PRINCE GEORGE, B.C.