

PLAN OF SUBDIVISION OF PART OF  
 REMAINDER OF LOT 27, PLAN 7787  
 DISTRICT LOT 913  
 CARIBOO DISTRICT—BRITISH COLUMBIA

SCALE: 1 : 500




NOTE: Bearings are astronomic, derived from the north boundary of Lot 27, Plan 7787 as shown on Plan 21497.

LEGEND: • OIP denotes an old iron pin found.  
 • IP denotes an iron pin set.

PLAN N<sup>o</sup> 29628  
 Deposited in the Land Title  
 Office at Prince George, B.C. this  
15 day of Nov., 1983.

Acting J. Carlson  
 Registrar

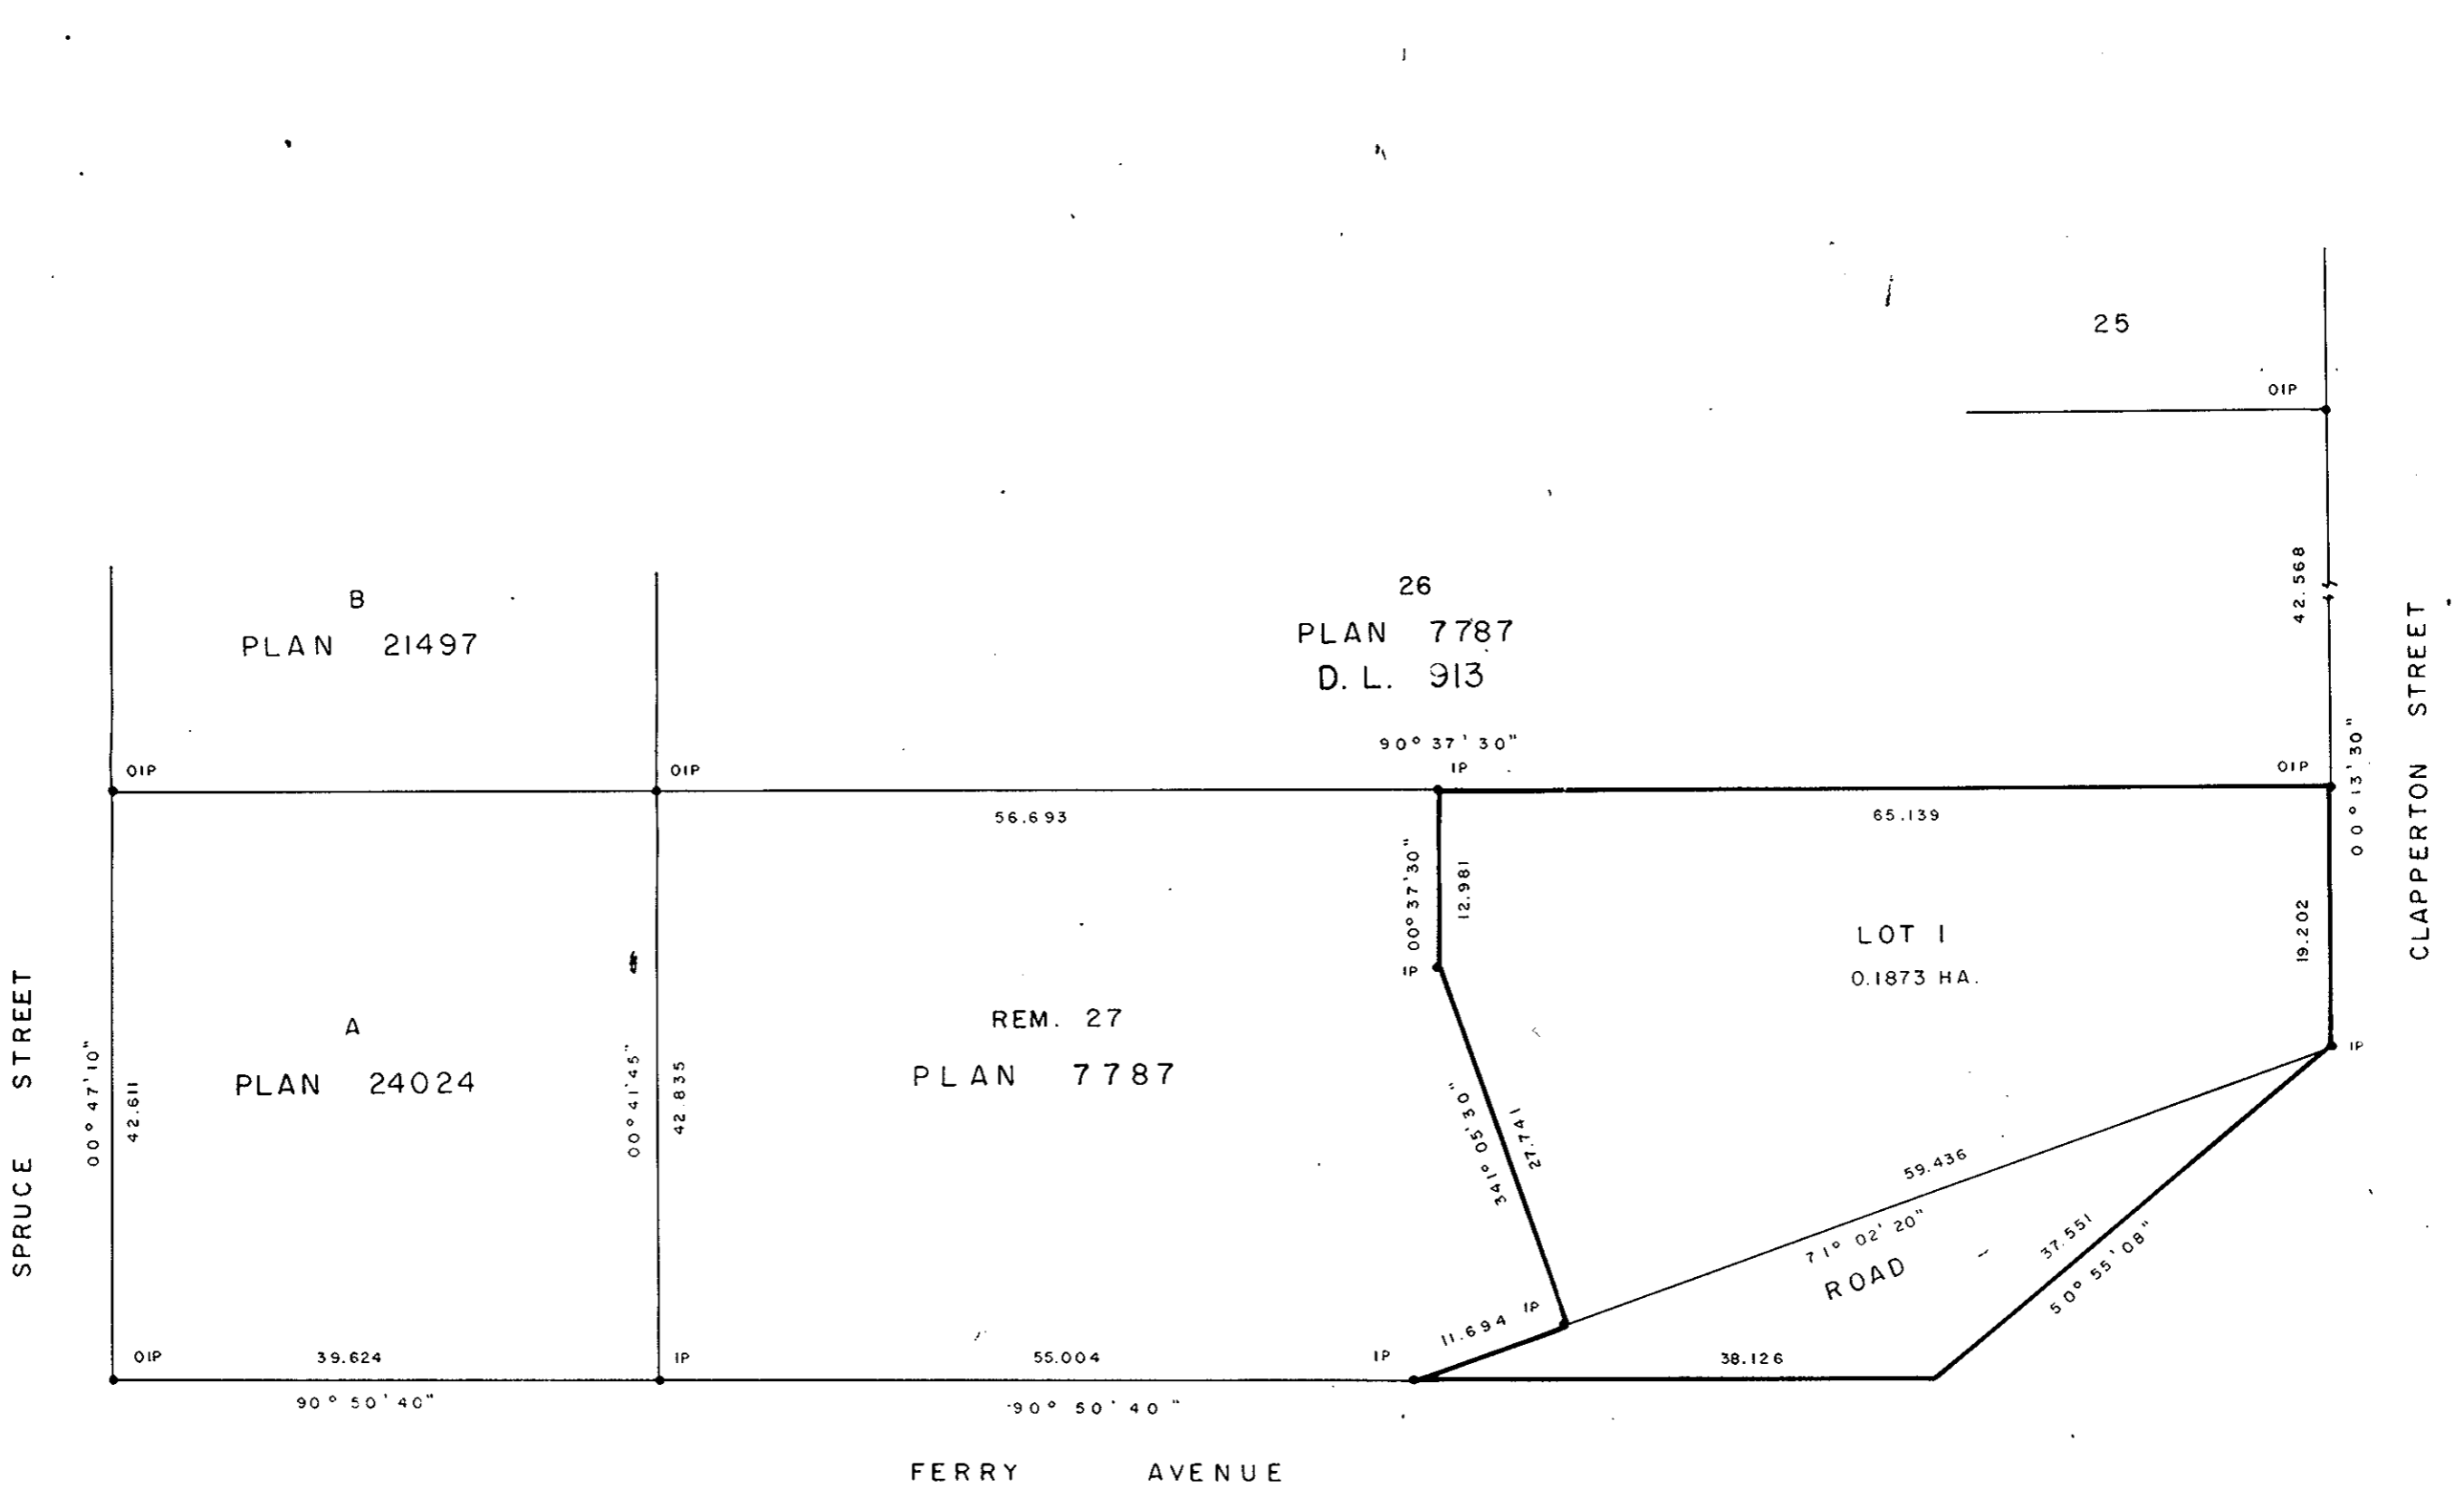

Owner \_\_\_\_\_

Witness \_\_\_\_\_

Owner \_\_\_\_\_

Witness \_\_\_\_\_

I, DONALD A. DUFFY, a British Columbia Land Surveyor, of Prince George, in British Columbia, certify that I was present at and did personally superintend the survey represented by this plan, and that the survey and plan are correct. The survey was completed on the 12<sup>th</sup> day of October, 1983.

*[Signature]*

THE ROYAL BANK OF CANADA  
 BY ITS LAWFUL ATTORNEYS

*[Signature]*  
 PETER GARMAN MARSHALL

*[Signature]*  
 RAND WILLIAM DAVIS

WITNESS:  
*[Signature]*  
 B.A. CARLSON  
 PRINCE GEORGE, B.C.  
 SECRETARY

Approved under the Land Title Act  
 this 31 day of Oct, 1983

*[Signature]*  
 Approving Officer, City of Prince George

This plan lies within the Fraser-Fort George  
 Regional District.

WD USHER & ASSOCIATES  
 LAND SURVEYORS  
 PRINCE GEORGE — B.C.  
 O.W. 62 12 115