


PLOTTED HIF

PLAN OF SUBDIVISION OF
LOT B, PLAN 28536 &
PART OF REMAINDER OF LOT 3, PLAN 23714
DISTRICT LOT 753
CARIBOO DISTRICT - BRITISH COLUMBIA

SCALE: 1 : 1000

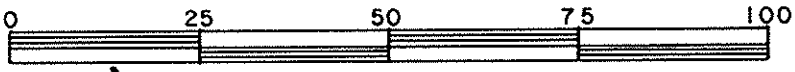


PLAN No 29638
Deposited in the Land Title
Office at Prince George, B.C. this
17 day of November, 1983.

NOTE: Bearings are astronomic, derived from the
north boundary of Lot B, Plan 28536.

J. CARLSON.
Act. Registrar

LEGEND: • OIP denotes an old iron pin found.
• IP denotes an iron pin set.

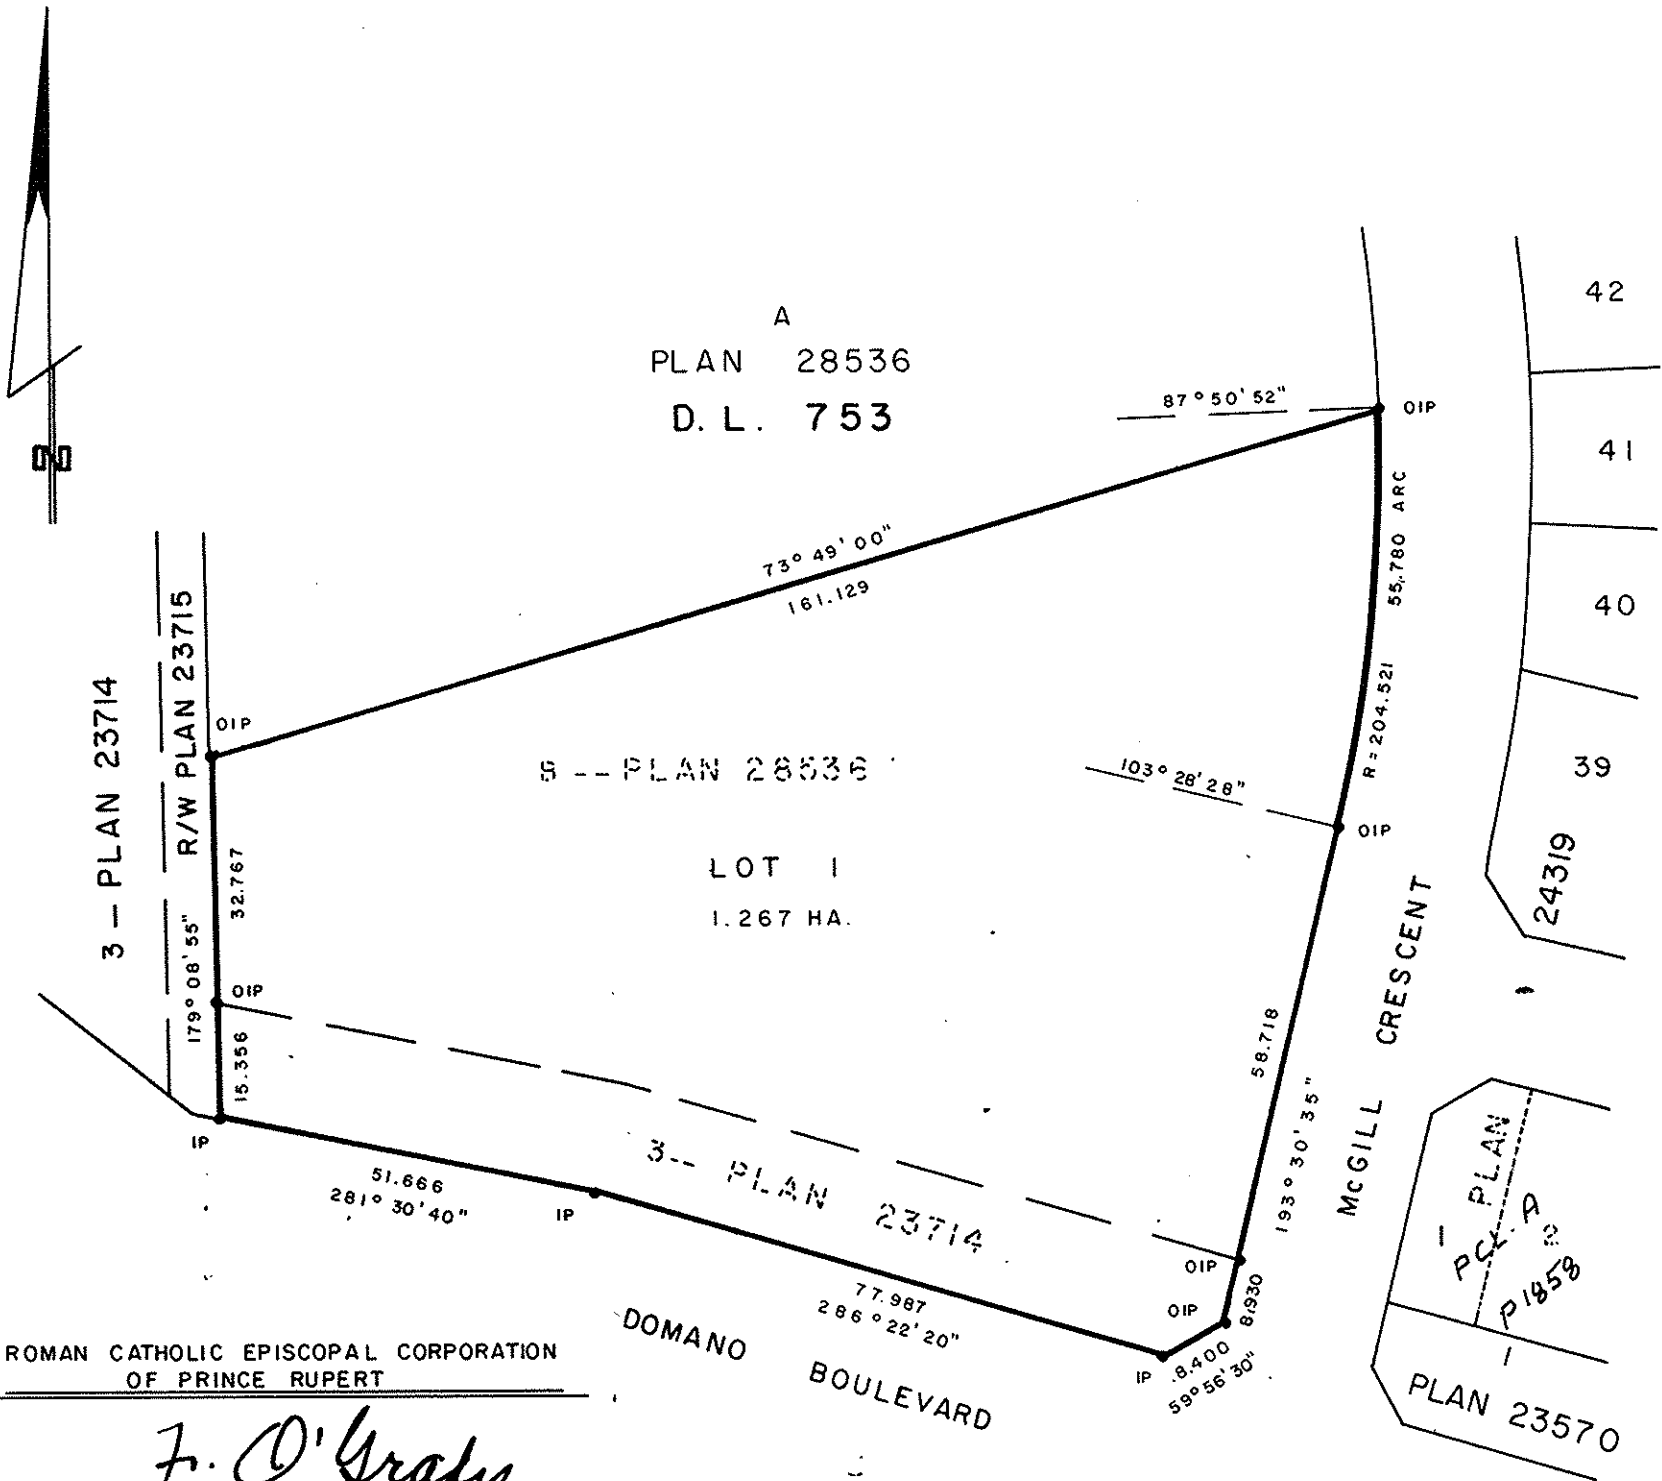

ROMAN CATHOLIC EPISCOPAL CORPORATION
OF PRINCE RUPERT

F. O'Grady
Authorized Signatory

Authorized Signatory

HEIGHTS LAND
DEVELOPMENT CO. LTD.

[Signature]
Authorized Signatory

[Signature]
Authorized Signatory

I, DONALD A. DUFFY, a British Columbia Land
Surveyor, of Prince George, in British Columbia,
certify that I was present at and did personally
superintend the survey represented by this plan,
and that the survey and plan are correct. The
survey was completed on the 25th day of August,
1983.

[Signature]

Approved under the Land Title Act
this 6th day of Oct., 1983

C. E. Olt
Approving Officer, City of Prince George

This plan lies within the Fraser-Fort George
Regional District.

W. D. USHER & ASSOCIATES
LAND SURVEYORS
PRINCE GEORGE - B.C.
PL 16 13007-03