


PLAN OF SUBDIVISION OF LOT A,
 PLAN 28264, D.L. 745, CARIBOO DISTRICT.
 SCALE 1:1250 (Distances are in meters)

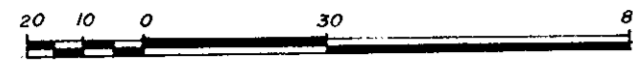

PLAN NO. 29700
 DEPOSITED IN THE LAND TITLE OFFICE AT PRINCE GEORGE
 THIS 14th DAY OF Dec 1983

REGISTRAR *jc*

FLUTTER


REM. LOT 49 PLAN 17833
 D.L. 745

PARK
 PLAN 28264

D.L. 747

HIGHWAY RIGHT-OF-WAY
 PLAN 17452

PACIFIC STREET

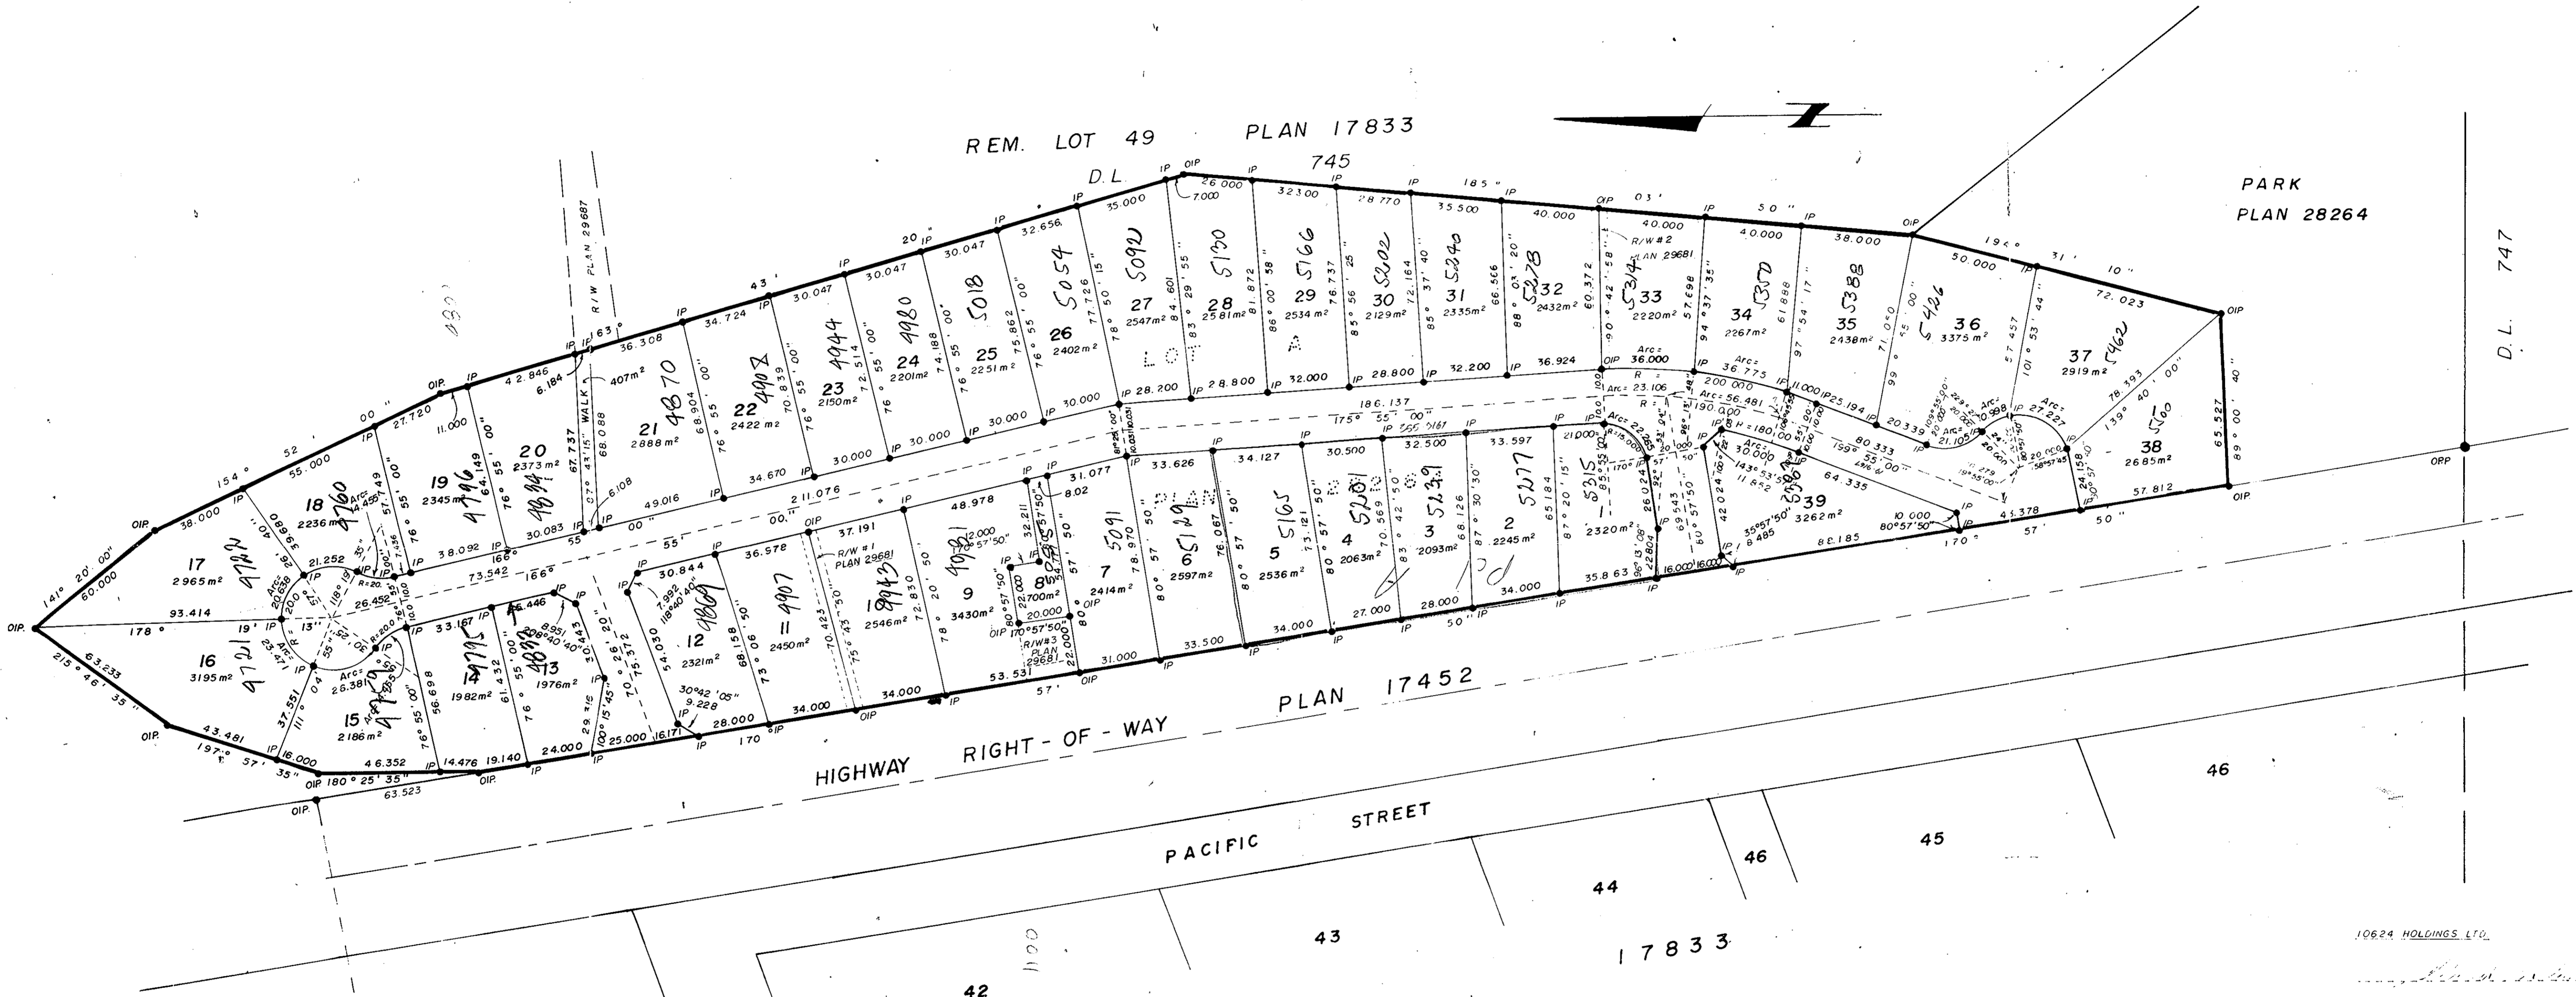

PLAN

BEARINGS ARE ASTRONOMIC DERIVED FROM
 PLAN 28264
 ● IP STANDARD IRON POST.
 ● PP STANDARD PIPE POST.
 ○ DENOTES "OLD"

I, DALE KEOWN, A BRITISH COLUMBIA LAND SURVEYOR OF
 PRINCE GEORGE IN BRITISH COLUMBIA CERTIFY THAT I WAS
 PRESENT AT AND PERSONALLY SUPERINTENDED THE SURVEY
 REPRESENTED BY THIS PLAN AND THAT THE SURVEY AND
 PLAN ARE CORRECT. THE SAID SURVEY WAS COMPLETED ON
 THE 27th DAY OF August 1982.

Dale Keown
 DALE KEOWN, B.C.L.S.

APPROVED UNDER THE LAND TITLE ACT
 THIS 22nd DAY OF Nov 1983

APPROVED UNDER THE LAND TITLE ACT
 THIS 29th DAY OF Nov 1983

APPROVING OFFICER
 MINISTRY OF LANDS, FORESTRY AND HIGHWAYS

C.E. Dot
 APPROVING OFFICER
 CITY OF PRINCE GEORGE

AS TO ROAD DEDICATION
 CITY OF PRINCE GEORGE

AS TO ROAD DEDICATION
 INLAND NATURAL GAS

E.W. Murray
 AUTHORIZED SIGNATORIES

Charles Powrie
 AUTHORIZED SIGNATORIES (WITNESS)
 (Stereographer)

THIS PLAN LIES WITHIN THE FRASER FORT
 GEORGE REGIONAL DISTRICT.

McWILLIAM, WHYTE, GOBLE, & ASSOCIATES,
 B.C. LAND SURVEYORS,
 PRINCE GEORGE-KAMLOOPS-SMITHERS-SALMON ARM

REF. NO. 81171-A

BRITISH COLUMBIA RAILWAY COMPANY
[Signature]
 PRESIDENT & CHIEF EXECUTIVE OFFICER
 AUTHORIZED SIGNATORIES

NORTHLAND BANK
 BY ITS BANK ATTORNEY
[Signature]
 AUTHORIZED SIGNATORIES

OWNER LOT A
 HOUG ENTERPRISES LTD., INCORPORATION 76094
 AUTHORIZED SIGNATORIES

0001
 600
 4700
 800-
 1,000