


26-FF-226

REFERENCE PLAN OF EASEMENT THROUGH
LOT A, PLAN 29701
DISTRICT LOT 4377
CARIBOO DISTRICT BRITISH COLUMBIA
SCALE: 1 : 1000

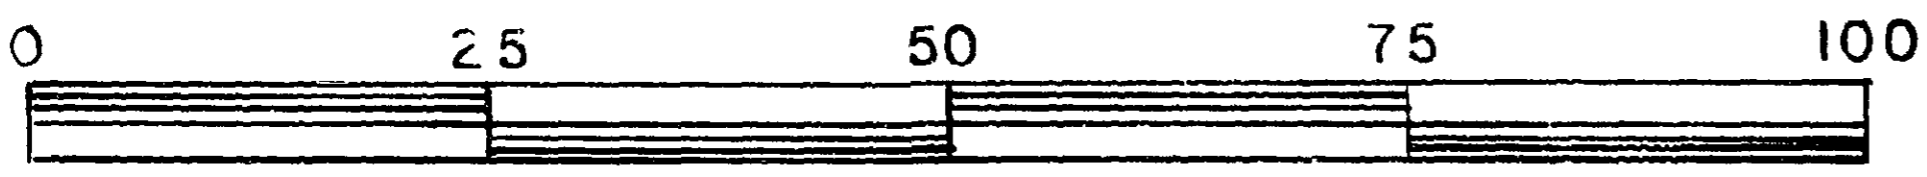


PLAN No **29702**

Deposited in the Land Title
Office at Prince George, B.C. this
15th day of Dec, 1982.

NOTE: Bearings are astronomic, derived from the
south boundary of Lot A, Plan 29701

LEGEND: • OIP denotes an old iron pin found

acting Registrar *J. Carls*

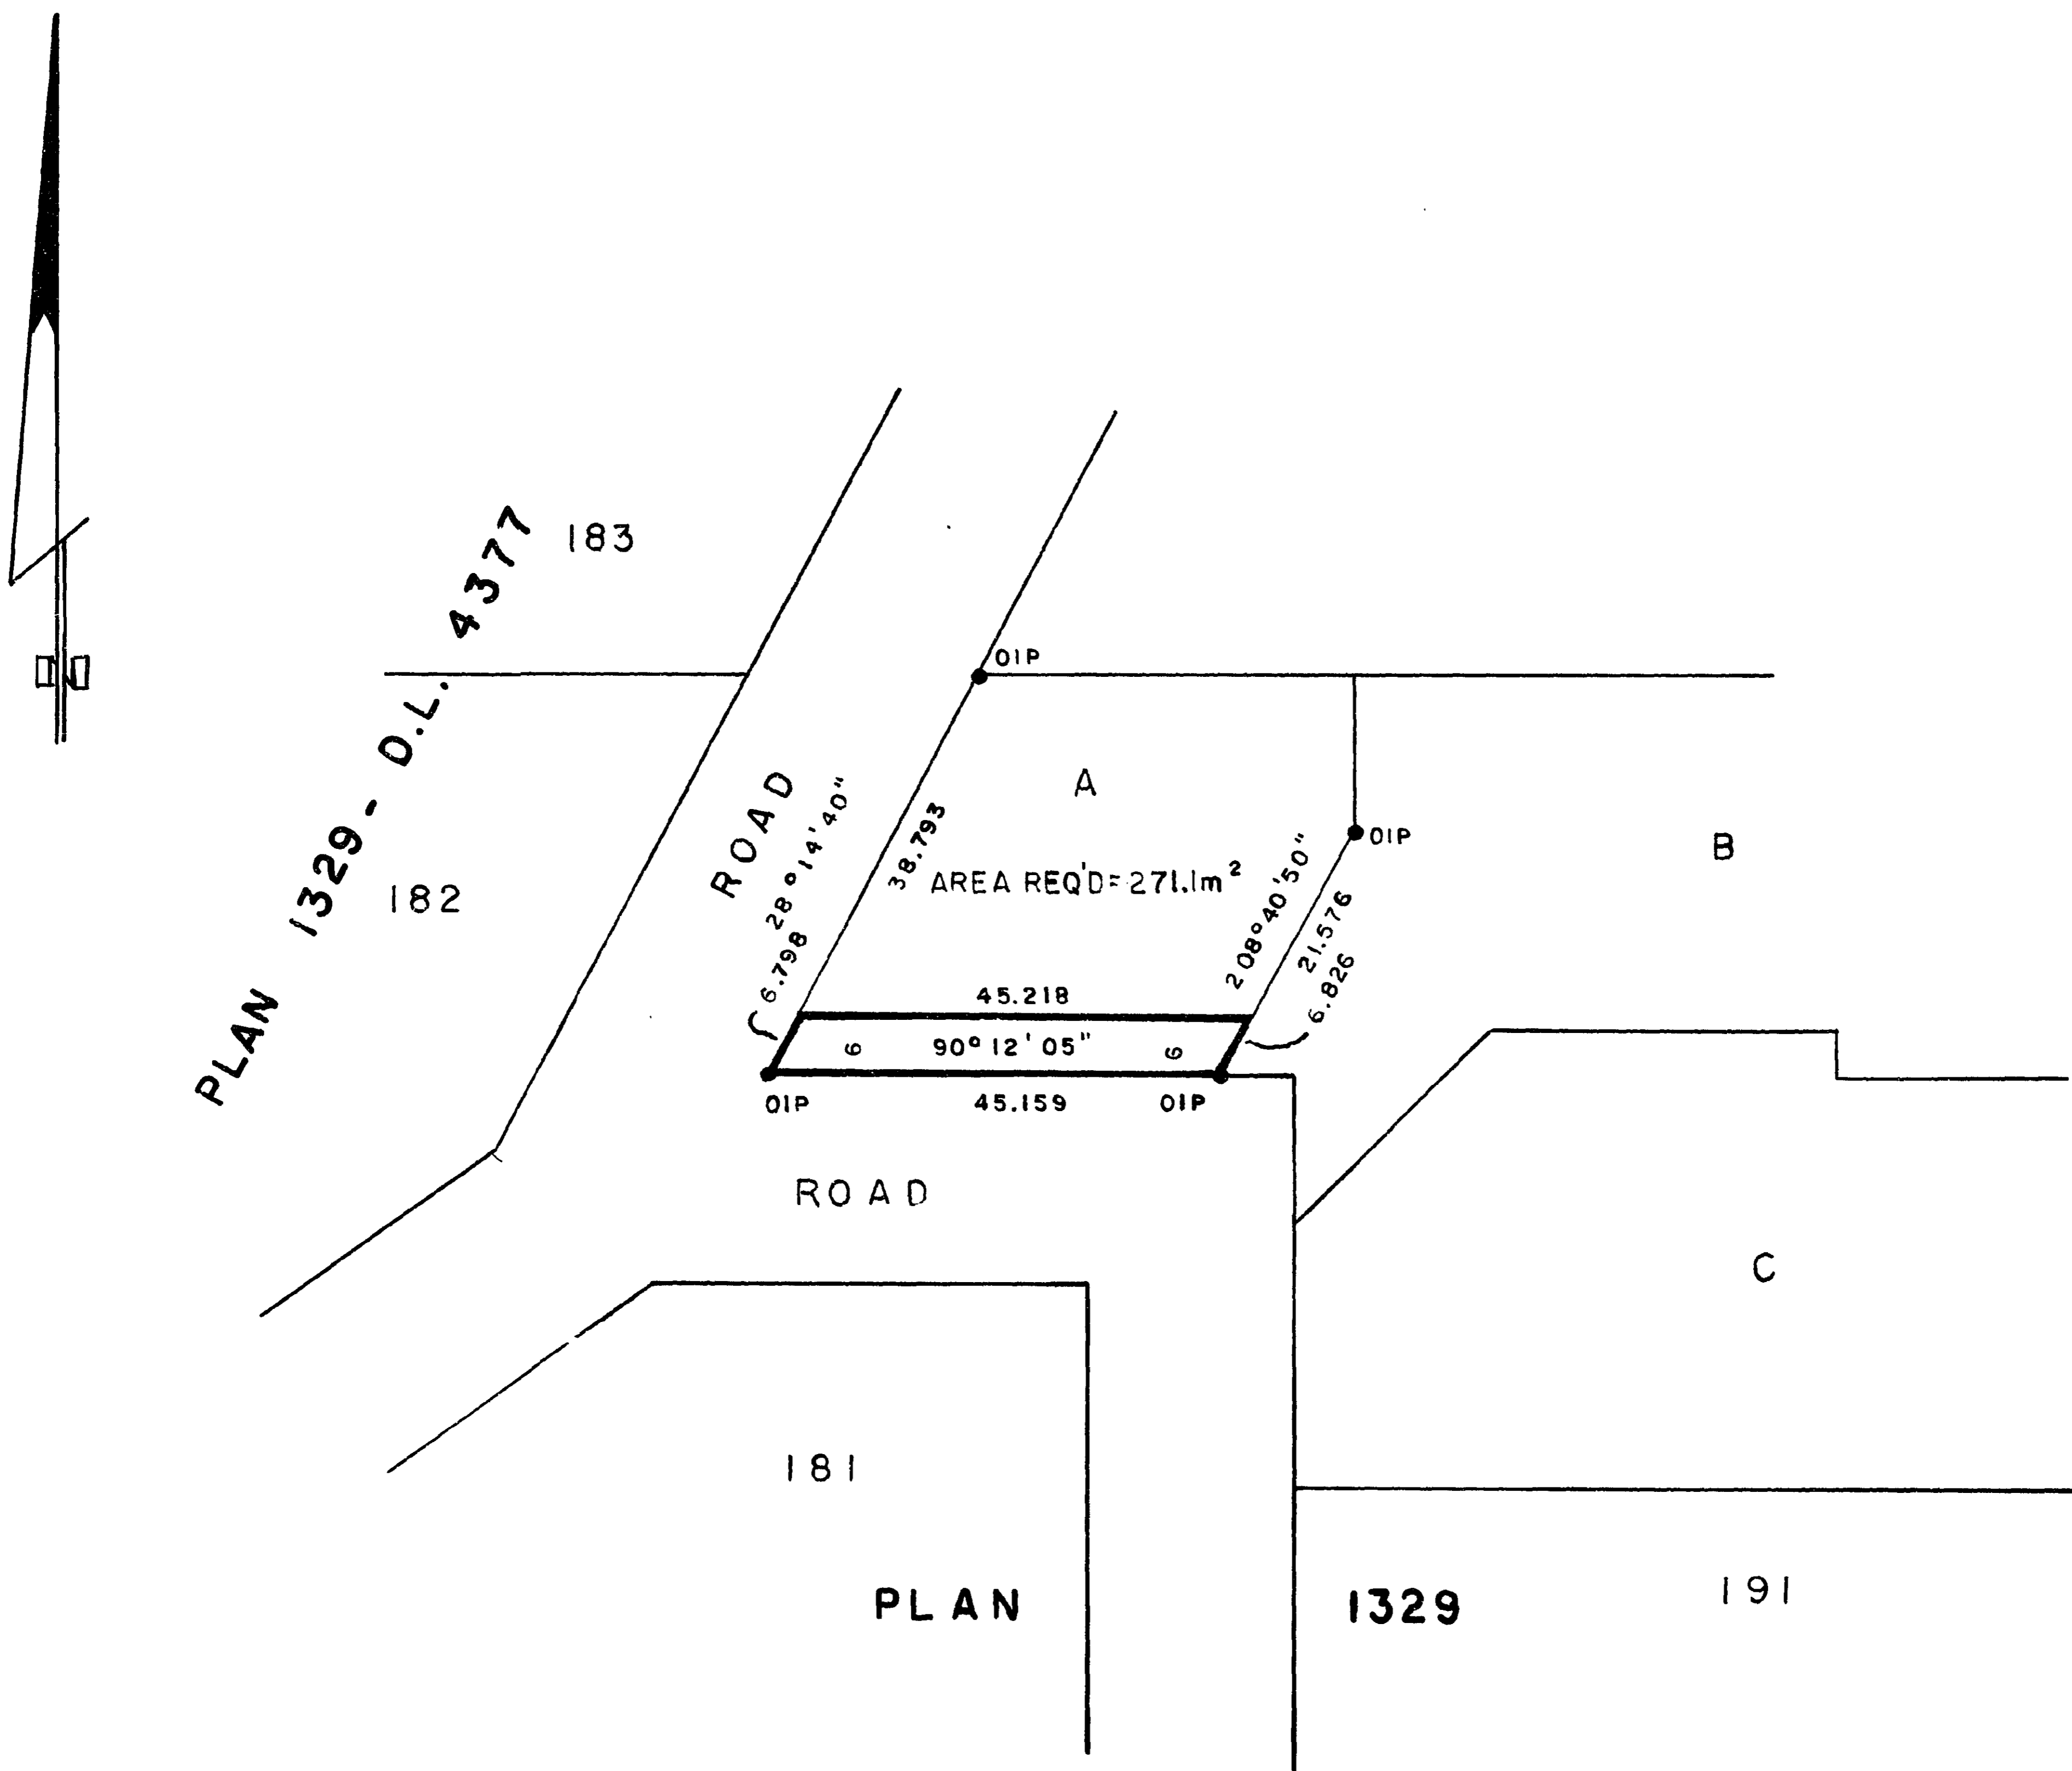

I, DONALD A. DUFFY, a British Columbia Land
Surveyor, of Prince George, in British Columbia,
certify that I was present at and did personally
superintend the survey represented by this plan,
and that the survey and plan are correct. The
survey was completed on the 10 day of FEB.,
1982..

This plan lies within the Fraser- Fort George
Regional District.

W. D. USHER & ASSOCIATES
LAND SURVEYORS
PRINCE GEORGE — B.C.
13161A