


26-FF-226

29717

EXPLANATORY PLAN IN SUPPORT OF
THE DEEMED DESTRUCTION OF
STRATA PLAN PG89
DISTRICT LOT 417
CARIBOO DISTRICT - BRITISH COLUMBIA
SCALE = 1:500

PLAN No 29717


Deposited in the Land Title Office
at Prince George, B.C. this 23rd
day of December, 1983

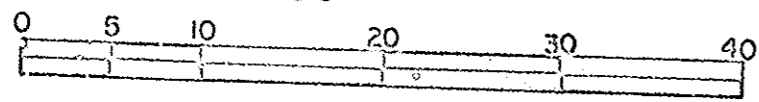

Bearings are astronomic, derived from Plan 20312.

J. CARLSON
Act. Registrar

per: LS

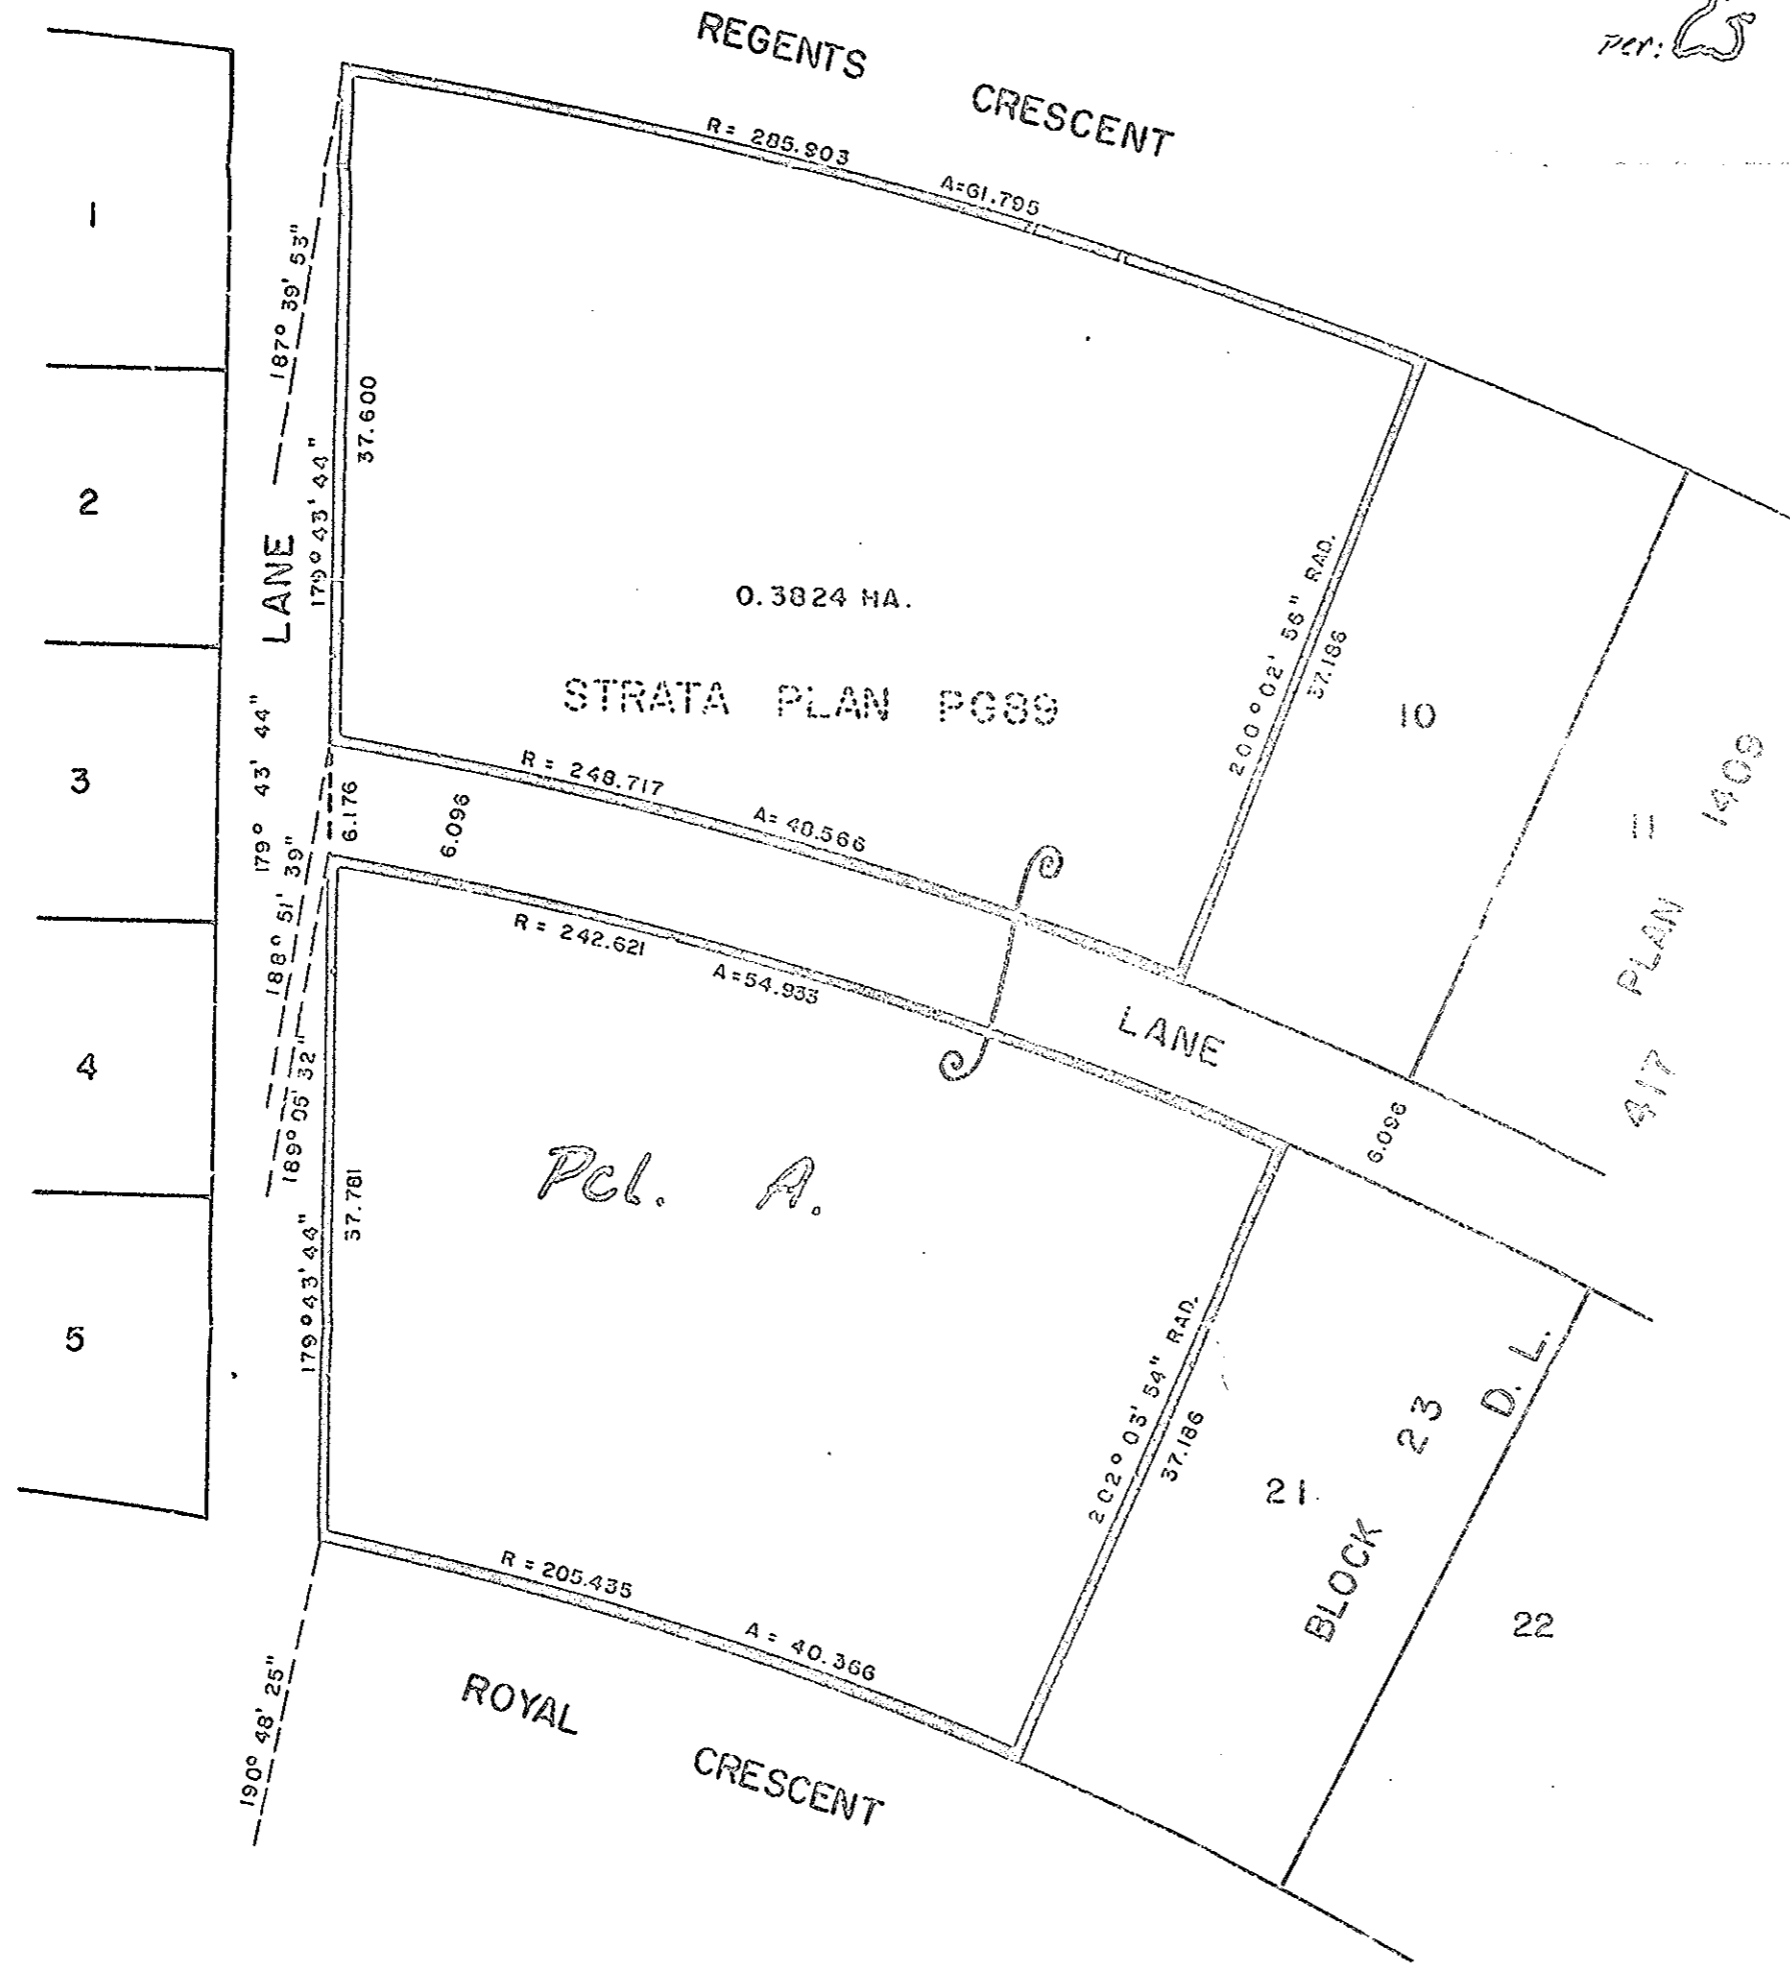

CERTIFIED CORRECT
According to measurements shown
on Plan 20312 this 8th day
of December, 1983.

[Signature]
D. A. DUFFY, B.C.S.

W. D. USHER & ASSOCIATES
LAND SURVEYORS
PRINCE GEORGE - B.C.
14186