


PLAN OF SUBDIVISION OF PARTS OF REMAINDERS OF  
 S.W. 1/4 DISTRICT LOT 4046,  
 N.W. 1/4 DISTRICT LOT 4045 &  
 N.E. 1/4 DISTRICT LOT 4045  
 CARIBOO DISTRICT—BRITISH COLUMBIA  
 SCALE: 1 : 2000

PLAN No. 29726  
 Deposited in the Land Title  
 Office at Prince George, B.C. this  
 20th day of Dec 1980.

NOTE: Bearings are astronomic, derived from the east  
 boundary of N.W. 1/4 D.L. 4045, as shown on Plan 25412.

LEGEND: • OPP denotes an old pipe post found.  
 • OIP denotes an old iron pin found.  
 • IP denotes an iron pin set.

Registrar FC

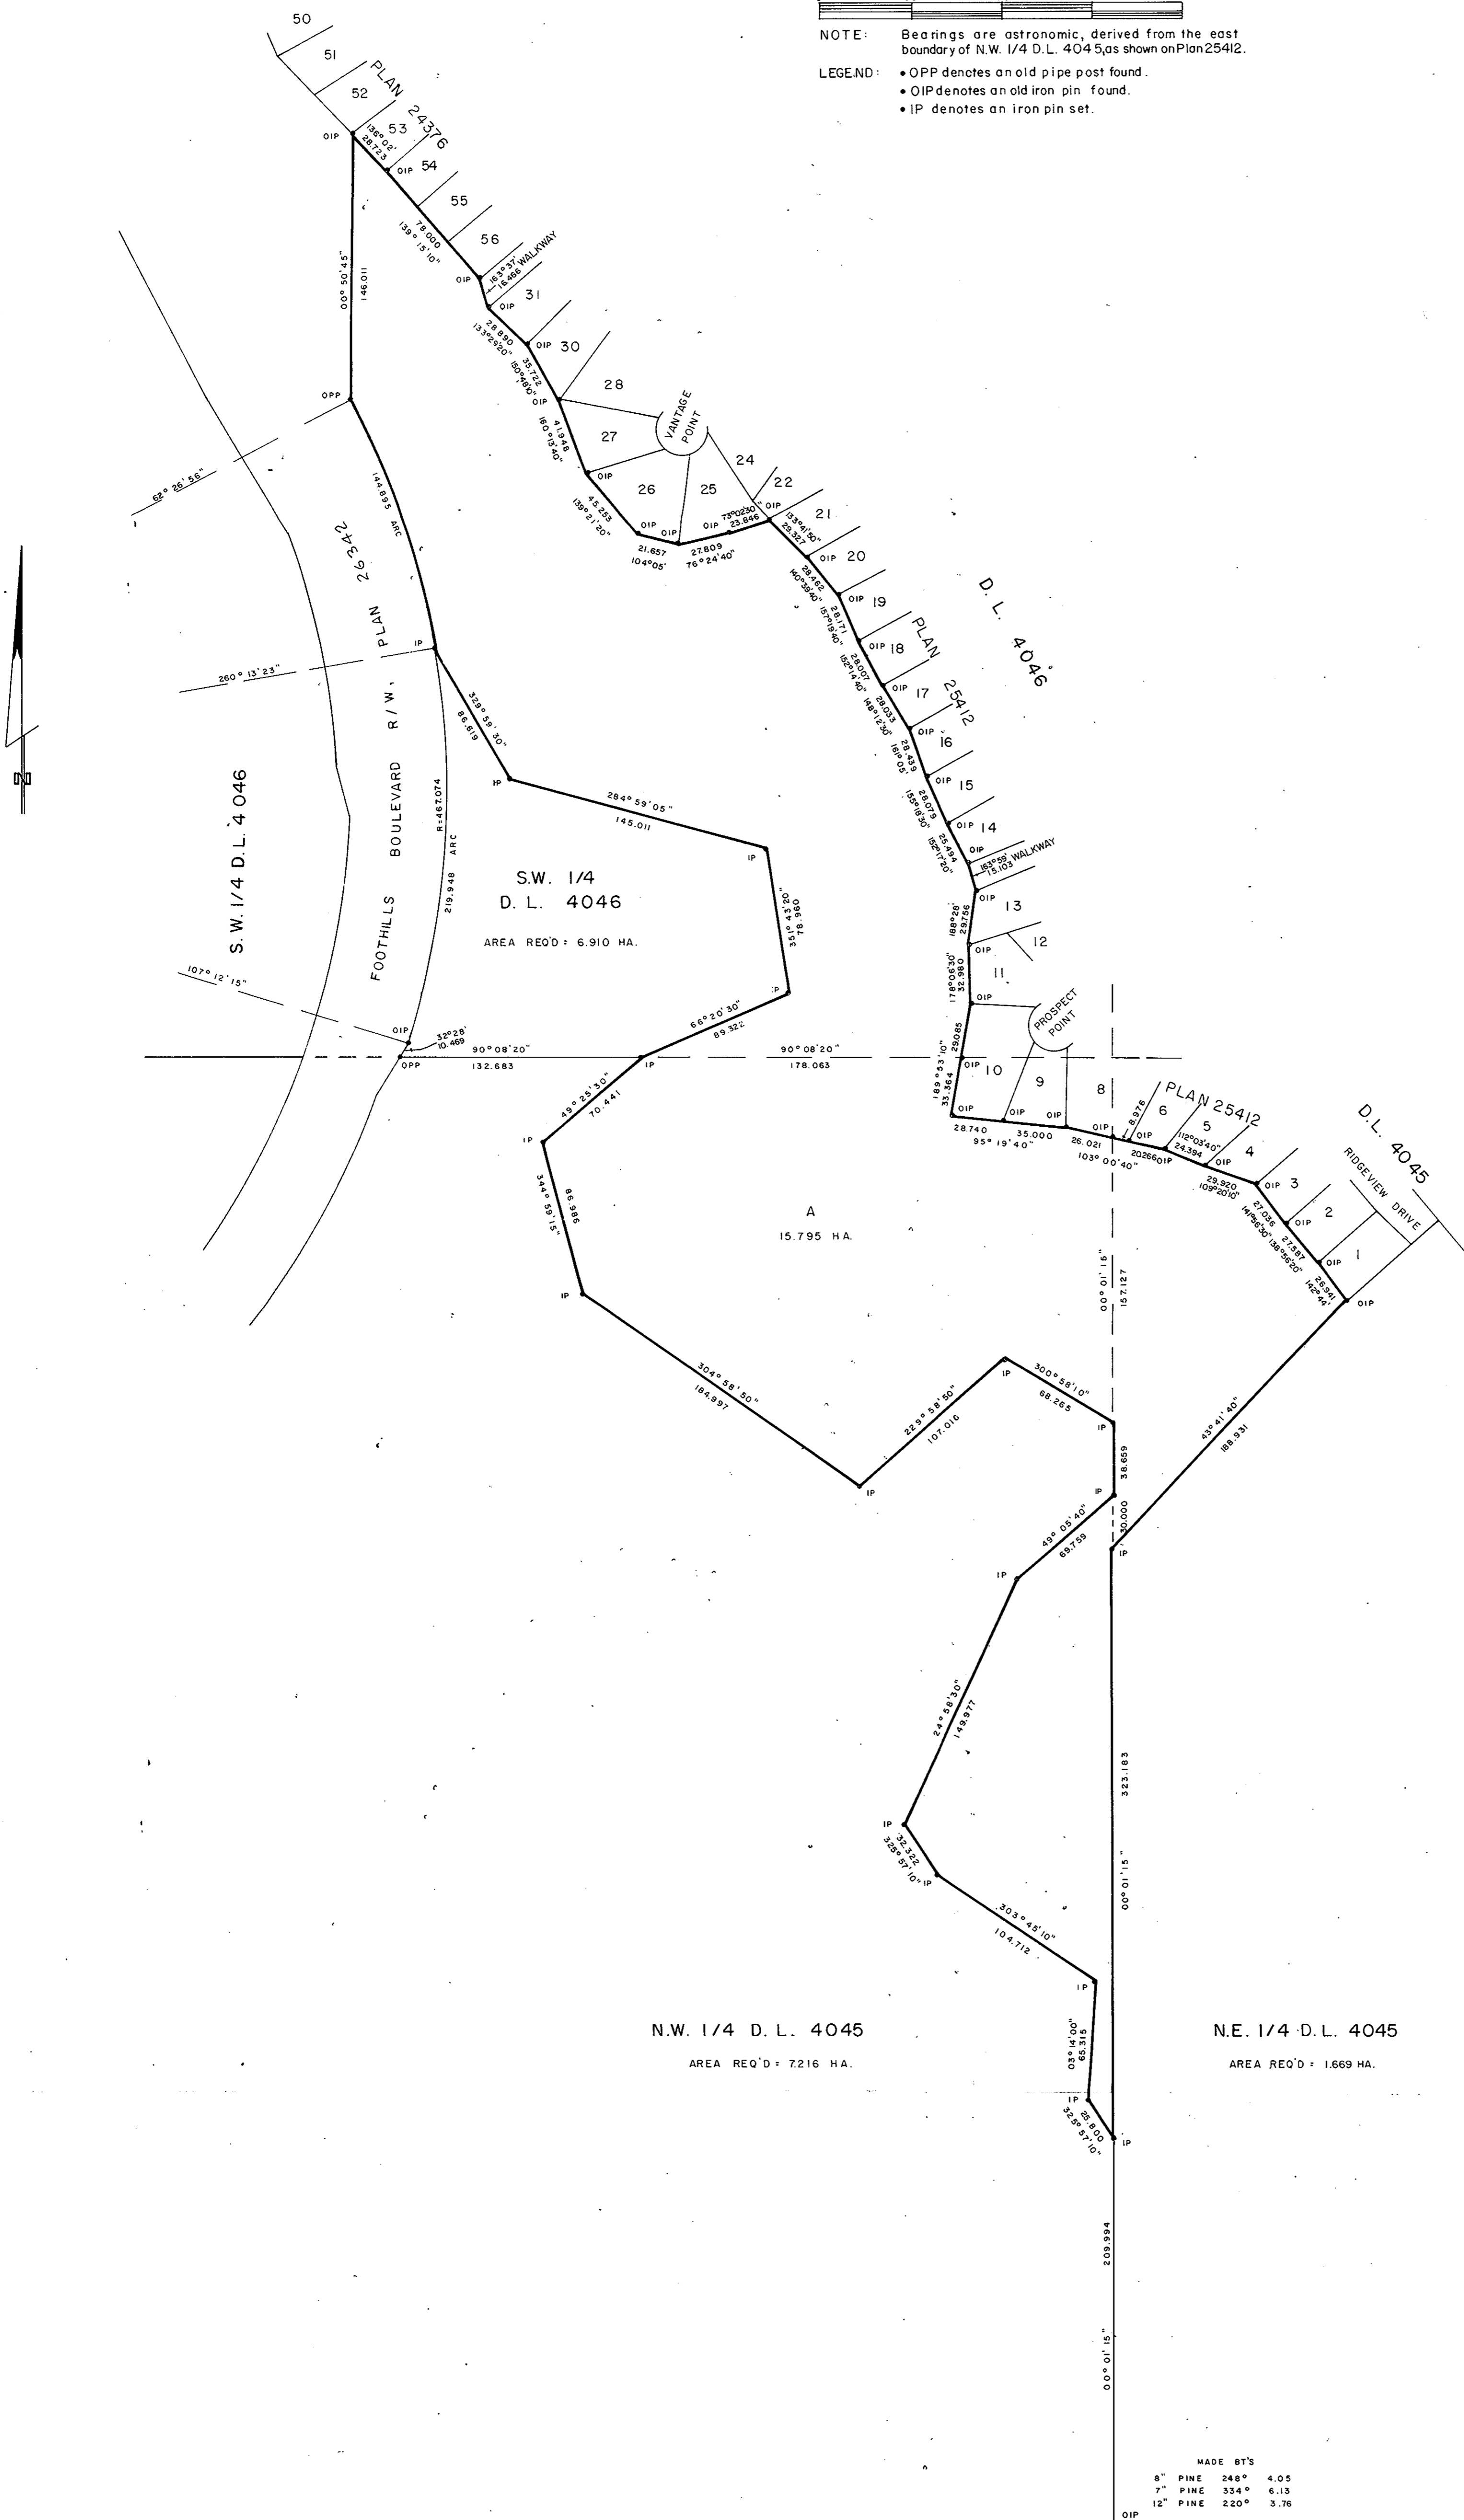

I, DONALD A. DUFFY, a British Columbia Land  
 Surveyor, of Prince George, in British Columbia,  
 certify that I was present at and did personally  
 superintend the survey represented by this plan,  
 and that the survey and plan are correct. The  
 survey was completed on the 12th day of May  
 1980.

CITY OF PRINCE GEORGE  
 Mayor  
 Clerk

S.W. 1/4  
 D.L. 4045

S.E. 1/4  
 D.L. 4045

Approved under the Land Title Act  
 this 20th day of December 1980.

C. E. Obit  
 Approving Officer, City of Prince George

This plan lies within the Fraser-Fort George  
 Regional District.

W.D. USHER & ASSOCIATES  
 LAND SURVEYORS  
 PRINCE GEORGE — B.C.  
 MC 38 89-54 K