


EXPLANATORY PLAN OF CONSOLIDATION OF
 LOT 3, PLAN 11714 & LOT A, PLAN 24138
 DISTRICT LOT 4047
 CARIBOO DISTRICT - BRITISH COLUMBIA

SCALE: 1 = 500

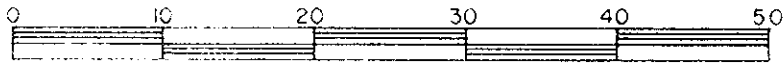


NOTE: Bearings are astronomic, derived from
 the east boundary of Lot A, Plan 24138

PLAN N^o **29732**

Deposited in the Land Title
 Office at Prince George, B.C. this
04 day of Jan., 1984.

Acting J. Carlson
 Registrar

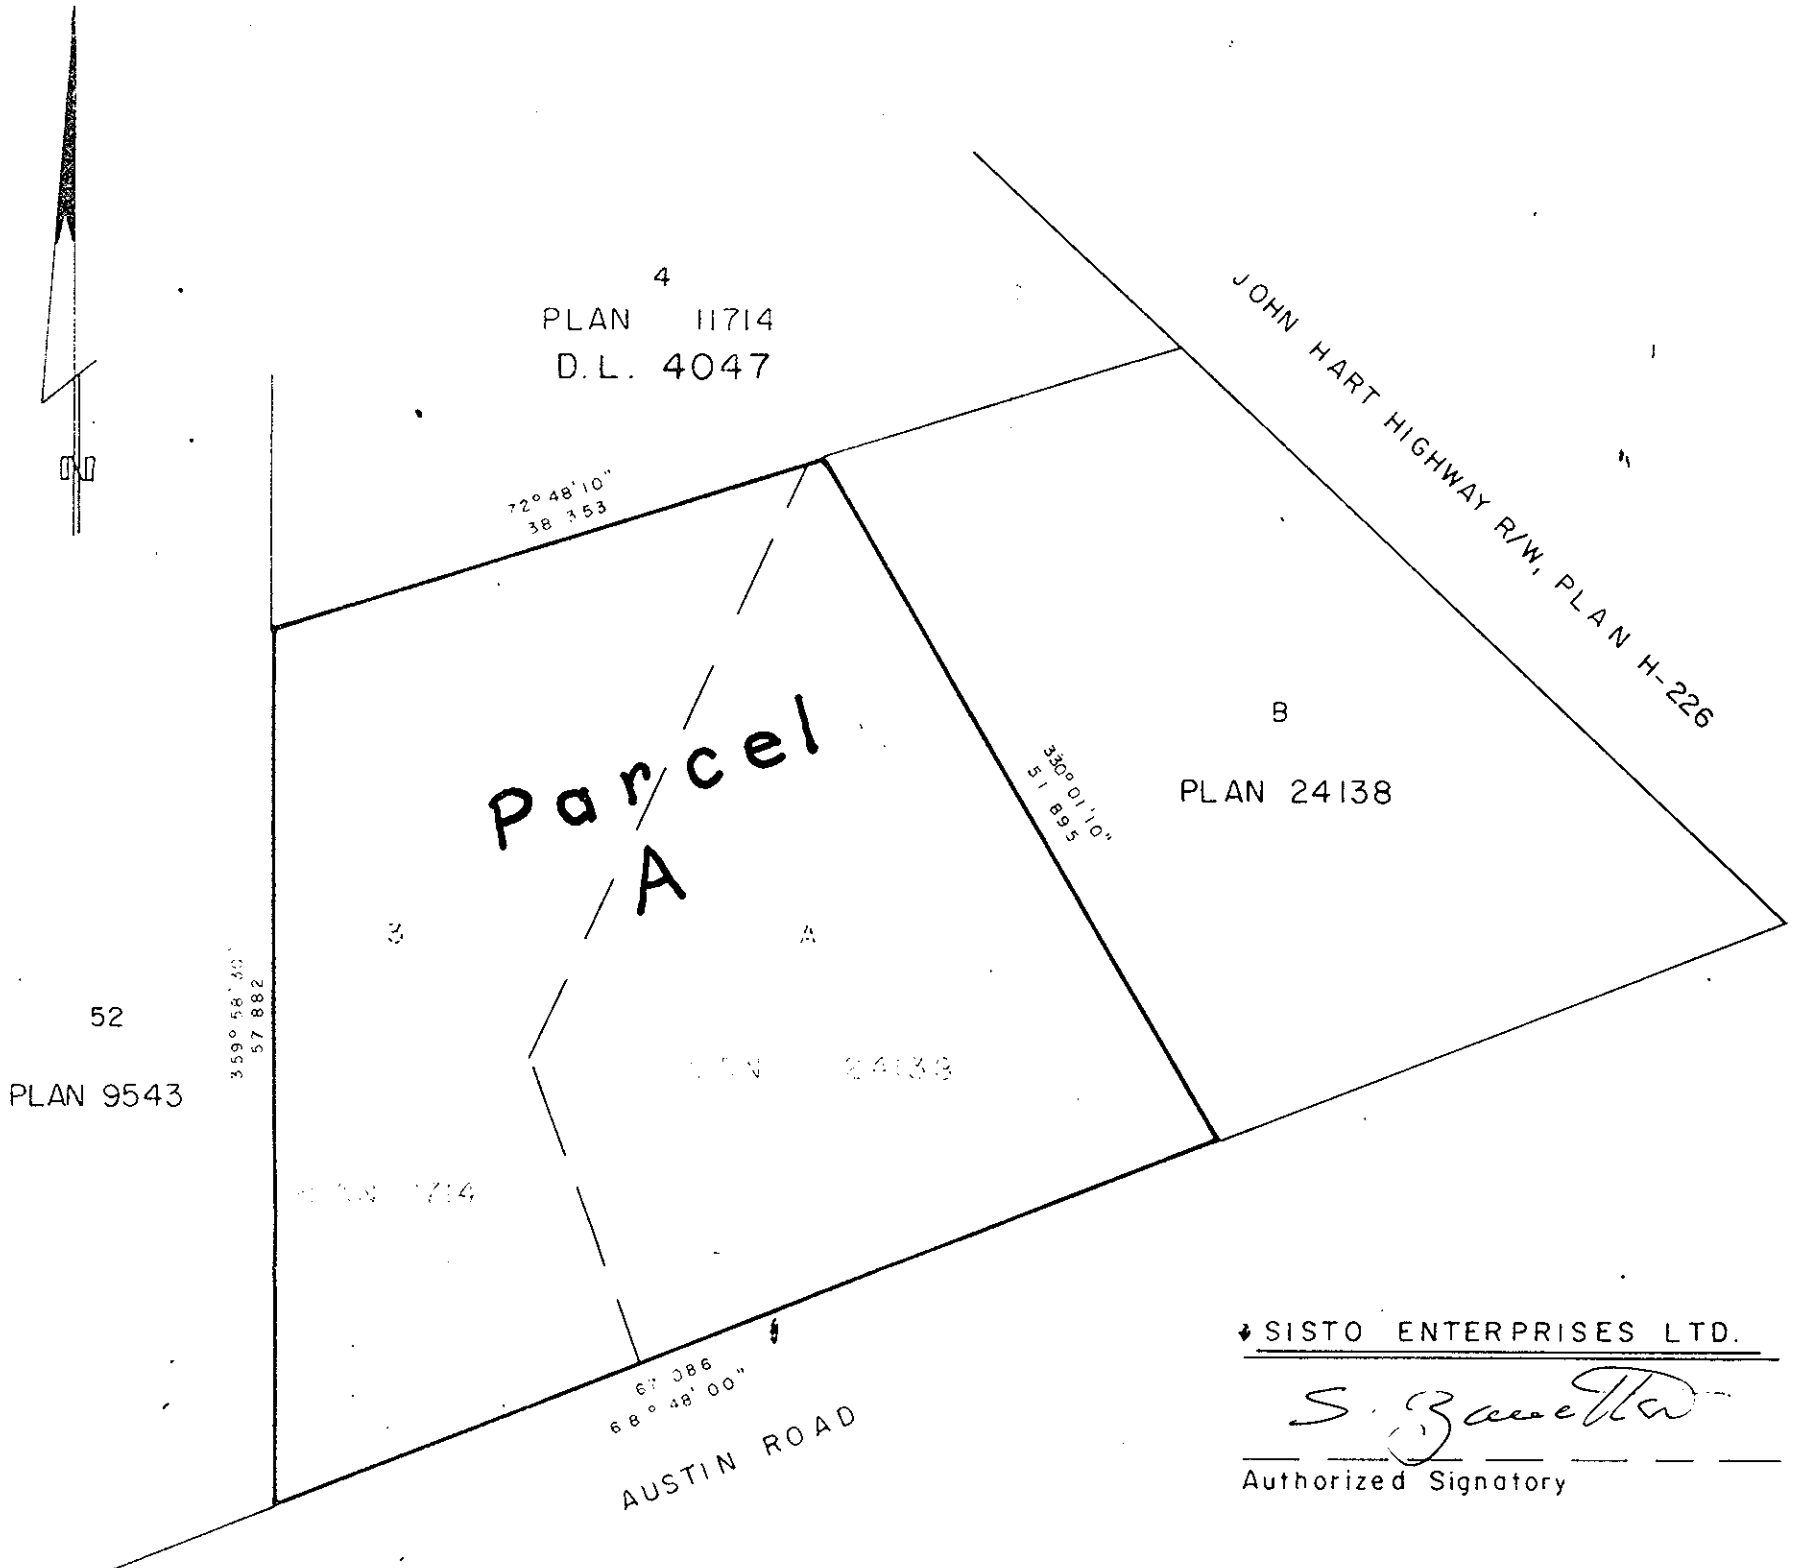

52
 PLAN 9543

SISTO ENTERPRISES LTD.

S. Zanetta
 Authorized Signatory

 Authorized Signatory

**ROYAL TRUST CORPORATION
 OF CANADA**

[Signature]

**MATTE, KAPPELL, ACOTT
 & ASSOCIATES REALTY LTD.**

[Signature]
 Authorized Signatory

[Signature]
 Authorized Signatory

CERTIFIED CORRECT
 According to measurements shown
 on Plans 11714 & 24138.
 This 24 day of October, 1983.

[Signature]
 D.A. DUFFY, B.C.L.S.