

PLAN OF SUBDIVISION OF PART OF
 LOT 1, PLAN 27408
 DISTRICT LOT 954
 CARIBOO DISTRICT — BRITISH COLUMBIA

PLOTTED

SCALE: 1 : 500



PLAN N^o 29844

Deposited in the Land Title
 Office at Prince George, B.C. this
28 day of February, 1984.


NOTE: Bearings are astronomic, derived from the
 east boundary of Lot 1, Plan 27408.

LEGEND: • OIP denotes an old iron pin found.
 • IP denotes an iron pin set.

J. CARLSON
 Act. Registrar

7 — PLAN 9683

D. L. 954

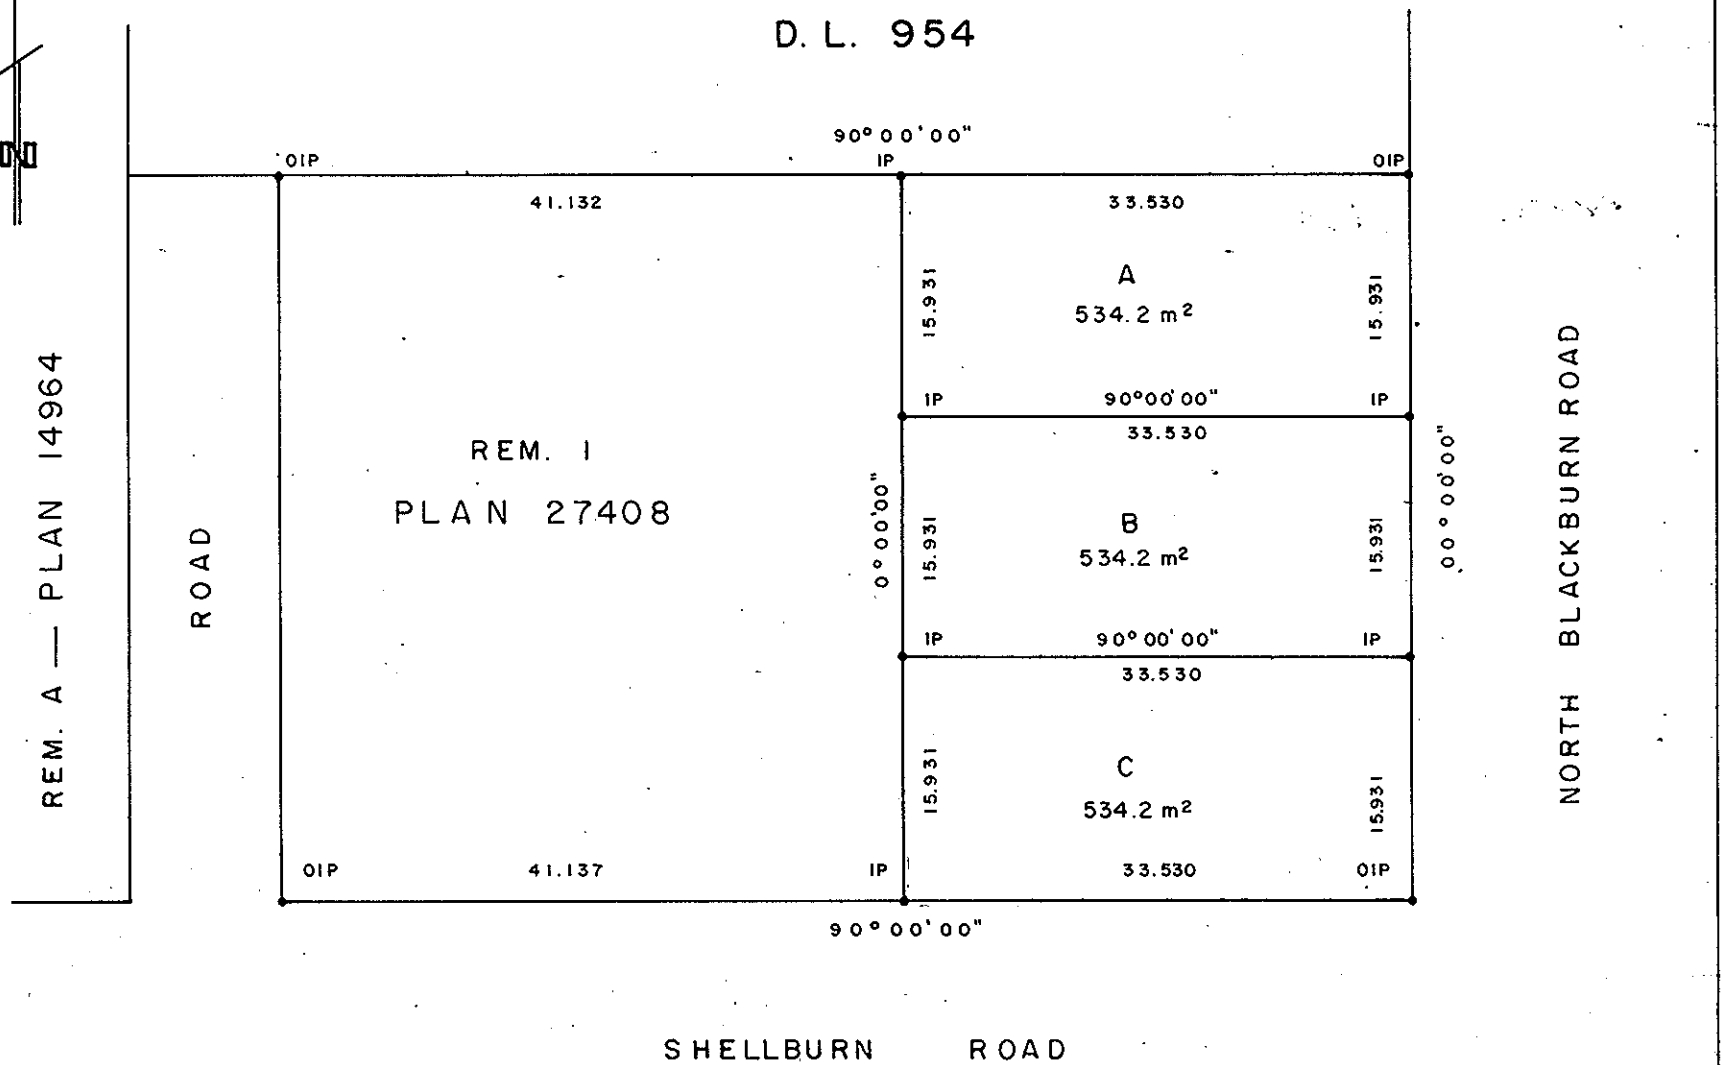

9 — PLAN 9683

D. L. 954

I, DONALD A. DUFFY, a British Columbia Land
 Surveyor, of Prince George, in British Columbia,
 certify that I was present at and did personally
 superintend the survey represented by this plan,
 and that the survey and plan are correct. The
 survey was completed on the 20 day of JAN,
 1982.

[Handwritten signature]

HILL TOP DEVELOPMENTS LTD.

[Handwritten signature]
 Authorized Signatory

 Authorized Signatory

Approved under the Land Title Act
 this 23rd day of Feb, 1984

[Handwritten signature]
 Approving Officer, City of Prince George

This plan lies within the Fraser-Fort George
 Regional District.

W. D. USHER & ASSOCIATES
 LAND SURVEYORS
 PRINCE GEORGE — B.C.
 L0 69 12374 A