

PLOTTED HK


PLAN OF SUBDIVISION OF
PART OF LOT 34, PLAN 16905, AND
PART OF LOT 2, PLAN 24290,
DISTRICT LOT 8170
CARIBOO DISTRICT — BRITISH COLUMBIA

PLAN NO. 29851

DEPOSITED IN THE LAND TITLE OFFICE
AT PRINCE GEORGE, B.C., THIS 29
DAY OF Feb., 1984

REGISTRAR
S.C.


SCALE 1:500

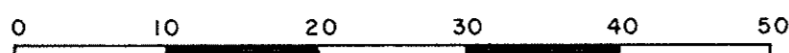

BEARINGS ARE ASTRONOMIC, DERIVED FROM THE EASTERLY
BOUNDARY OF WESTWOOD DRIVE, AS SHOWN ON PLAN 24290.

LEGEND

- OIP DENOTES AN OLD IRON PIN FOUND.
- IP DENOTES AN IRON PIN SET.

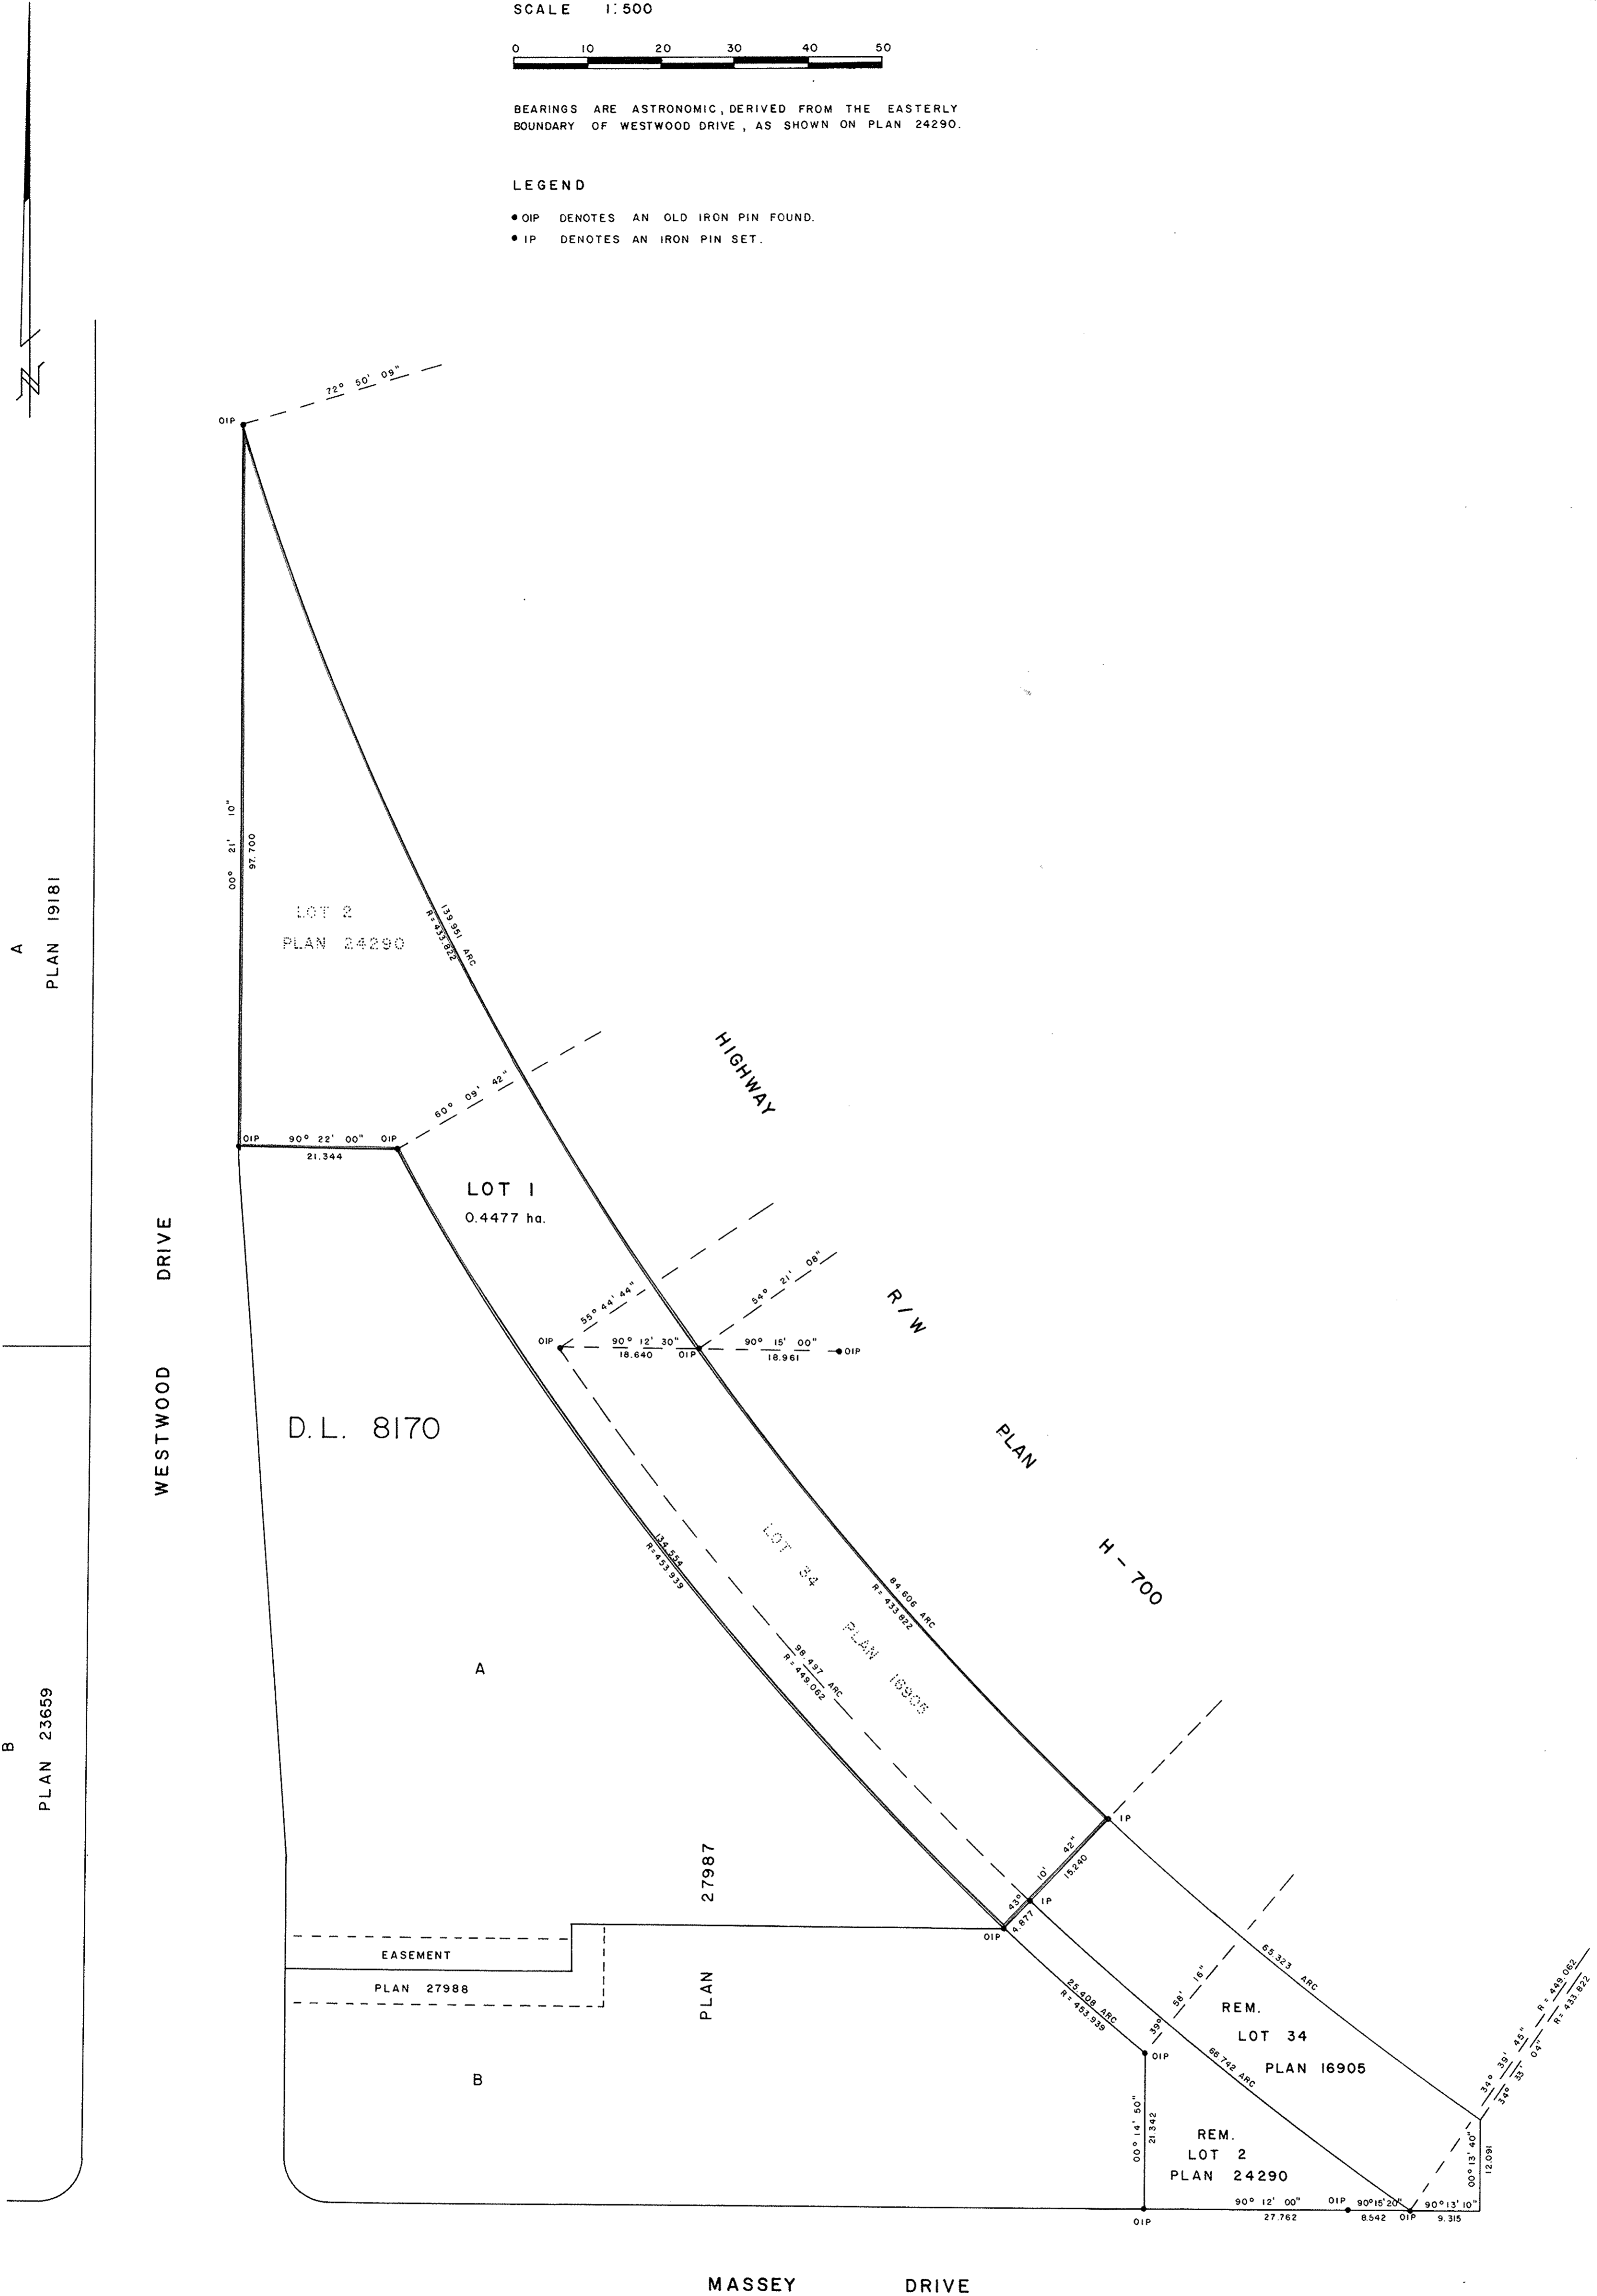

MASSEY DRIVE

APPROVED UNDER THE LAND TITLE ACT
THIS 27th DAY OF October, 1983.

C. E. Olot
APPROVING OFFICER, CITY OF PRINCE GEORGE
Reapproved 3rd. Feb. 1984

C. E. Olot

I, RONALD L. JOHNS, A BRITISH COLUMBIA LAND
SURVEYOR, OF PRINCE GEORGE, IN BRITISH COLUMBIA,
CERTIFY THAT I WAS PRESENT AT AND PERSONALLY
SUPERINTENDED THE SURVEY REPRESENTED BY THIS
PLAN, AND THAT THE SURVEY AND PLAN ARE CORRECT.
THE SURVEY WAS COMPLETED ON THE 11th DAY OF
OCTOBER, 1983.

Ronald L. Johns
RONALD L. JOHNS, B.C.L.S.

THE SEAL OF THE CITY OF PRINCE GEORGE
WAS AFFIXED HERETO IN THE PRESENCE OF:

EW Munn
MAYOR
D.W. Buchanan
CITY CLERK

THIS PLAN LIES WITHIN THE FRASER-
FORT GEORGE REGIONAL DISTRICT.

R.L. JOHNS & ASSOCIATES
LEGAL AND ENGINEERING SURVEYS
P.O. BOX 824
PRINCE GEORGE, B.C.
V2L 4V3