

PLAN OF SUBDIVISION OF PART OF
 PARCEL B (46162 M) OF
 FRAC. E. 1/2 DISTRICT LOT 823
 CARIBOO DISTRICT - BRITISH COLUMBIA

SCALE: 1 : 2000




NOTE: Bearings are astronomic, derived from the west boundary of Lot 1, Plan 10365, D.L. 2061.

LEGEND: • OPP denotes an old pipe post found.
 • OIP denotes an old iron pin found.
 • IP denotes an iron pin set.
 • WT denotes witness.

PLAN No 29878
 Deposited in the Land Title Office at Prince George, B.C. this 9th day of March, 1984.

Registrar J.C.

PARCEL B (46162 M) OF
 FRAC. E. 1/2 OF D.L. 823

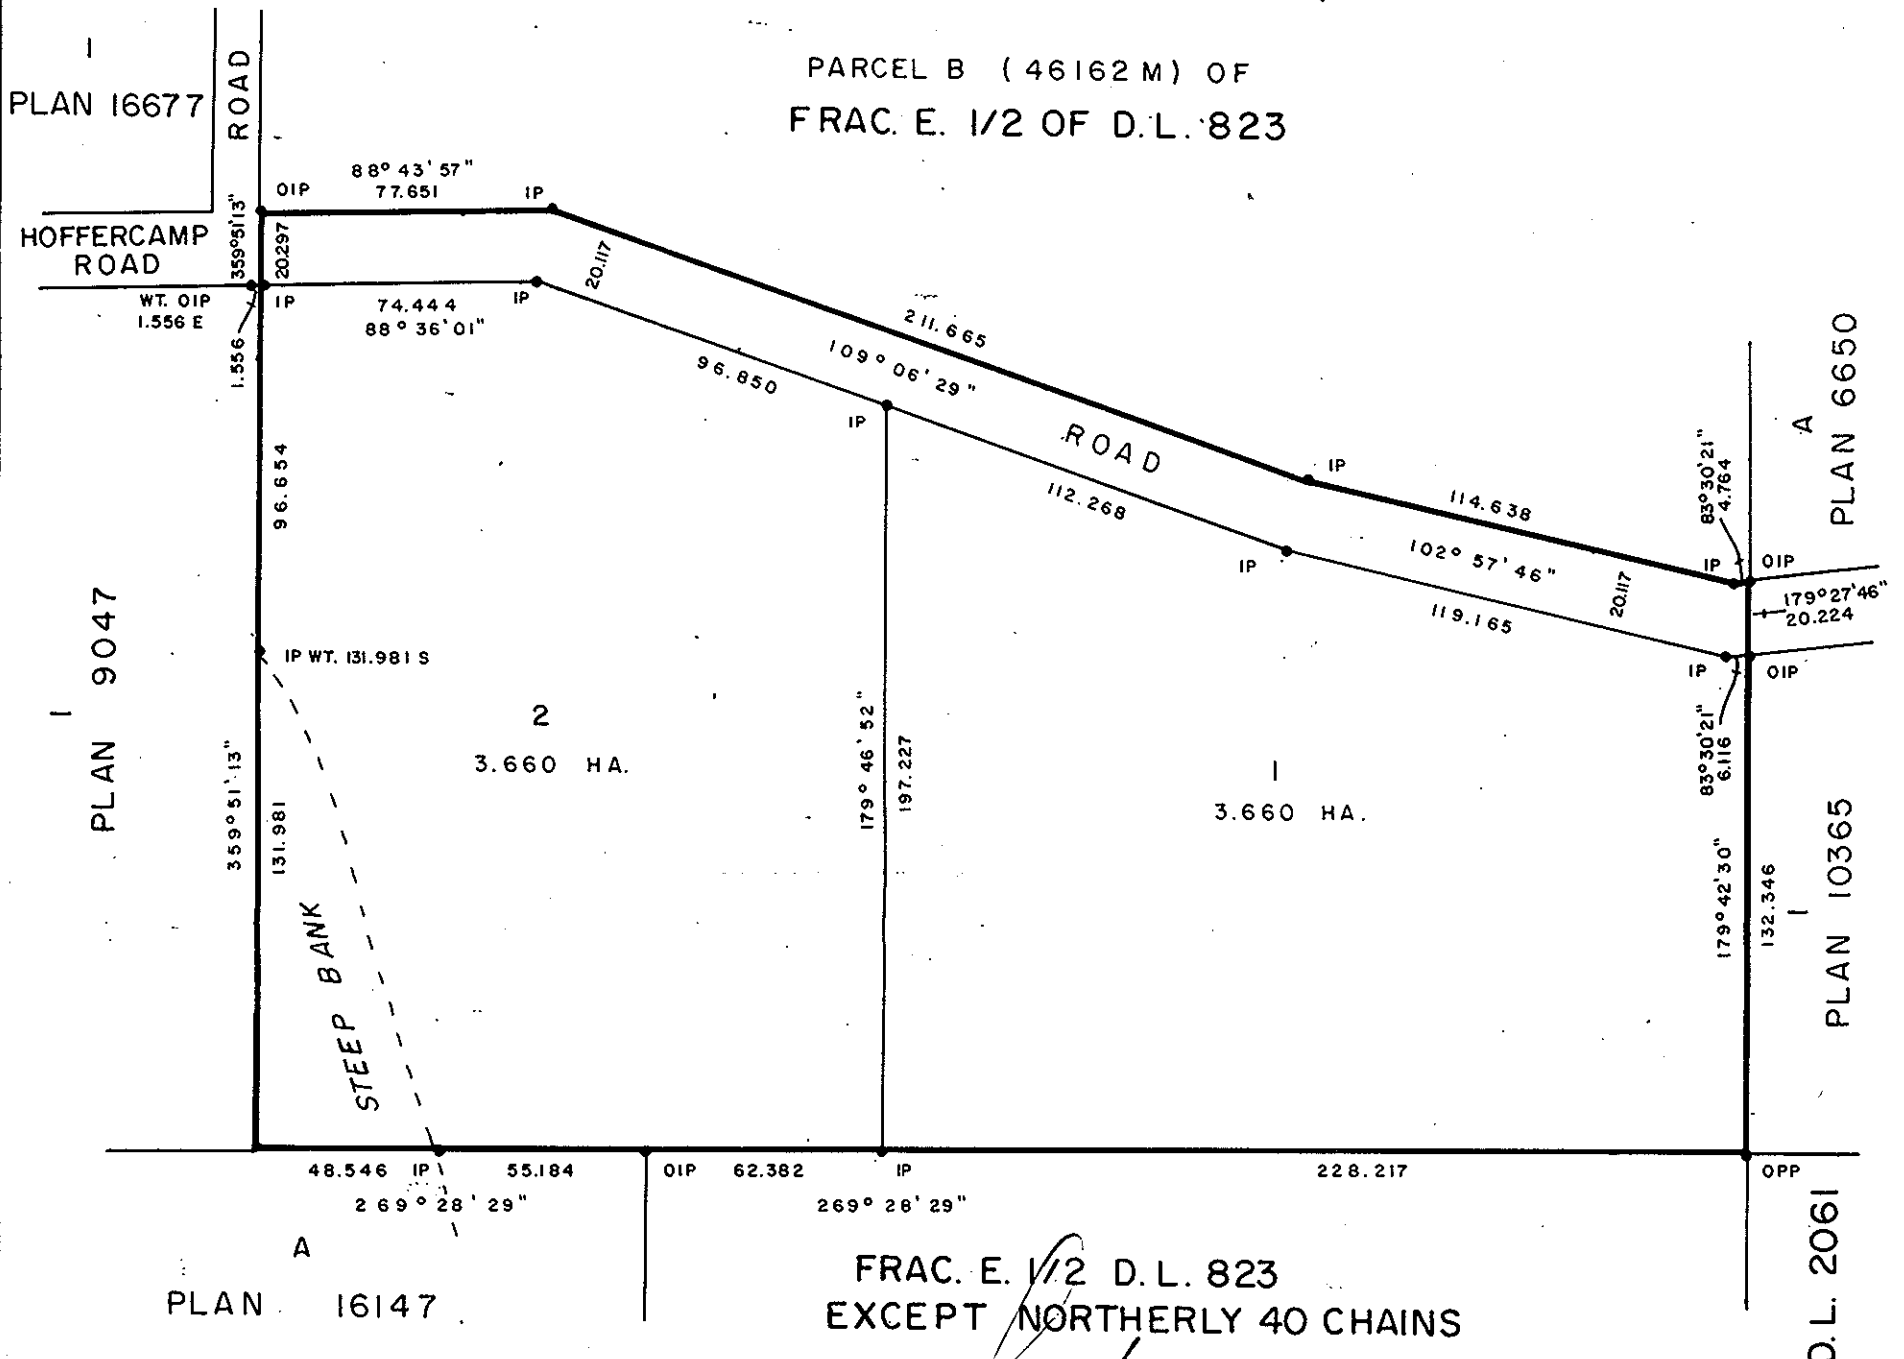

FRAC. E. 1/2 D.L. 823
 EXCEPT NORTHERLY 40 CHAINS

Owner [Signature]

Approved under the Land Title Act this 28th day of Feb, 1984

Owner [Signature]

C. E. Orest
 Approving Officer, City of Prince George

Witness [Signature]
 as to both signatures [Signature]
 PRINCE GEORGE, B.C.

SNACKER'S DELIGHT DISTRIBUTORS LTD.
 NELSON DEVELOPMENTS INC

This plan lies within the Fraser-Fort George Regional District.

Authorised Signatory [Signature]

W. D. USHER & ASSOCIATES
 LAND SURVEYORS
 PRINCE GEORGE - B.C.
 OV 24 13707

Authorised Signatory [Signature]

I, DONALD A. DUFFY, a British Columbia Land Surveyor, of Prince George, in British Columbia, certify that I was present at and did personally superintend the survey represented by this plan, and that the survey and plan are correct. The survey was completed on the 11 day of MARCH, 1983.

[Signature]