


PLAN OF SUBDIVISION OF  
PART OF REM. S.W. 1/4 DISTRICT LOT 750,  
CARIBOO DISTRICT.

SCALE: 1:1000 (ALL DISTANCES ARE IN METRES)

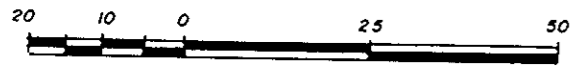


LOT A  
PLAN 18991

PLAN 29893

Deposited in the Land Title Office  
at Prince George, B.C.  
on the 15 day of Mar. 1984.

J.C.  
Registrar

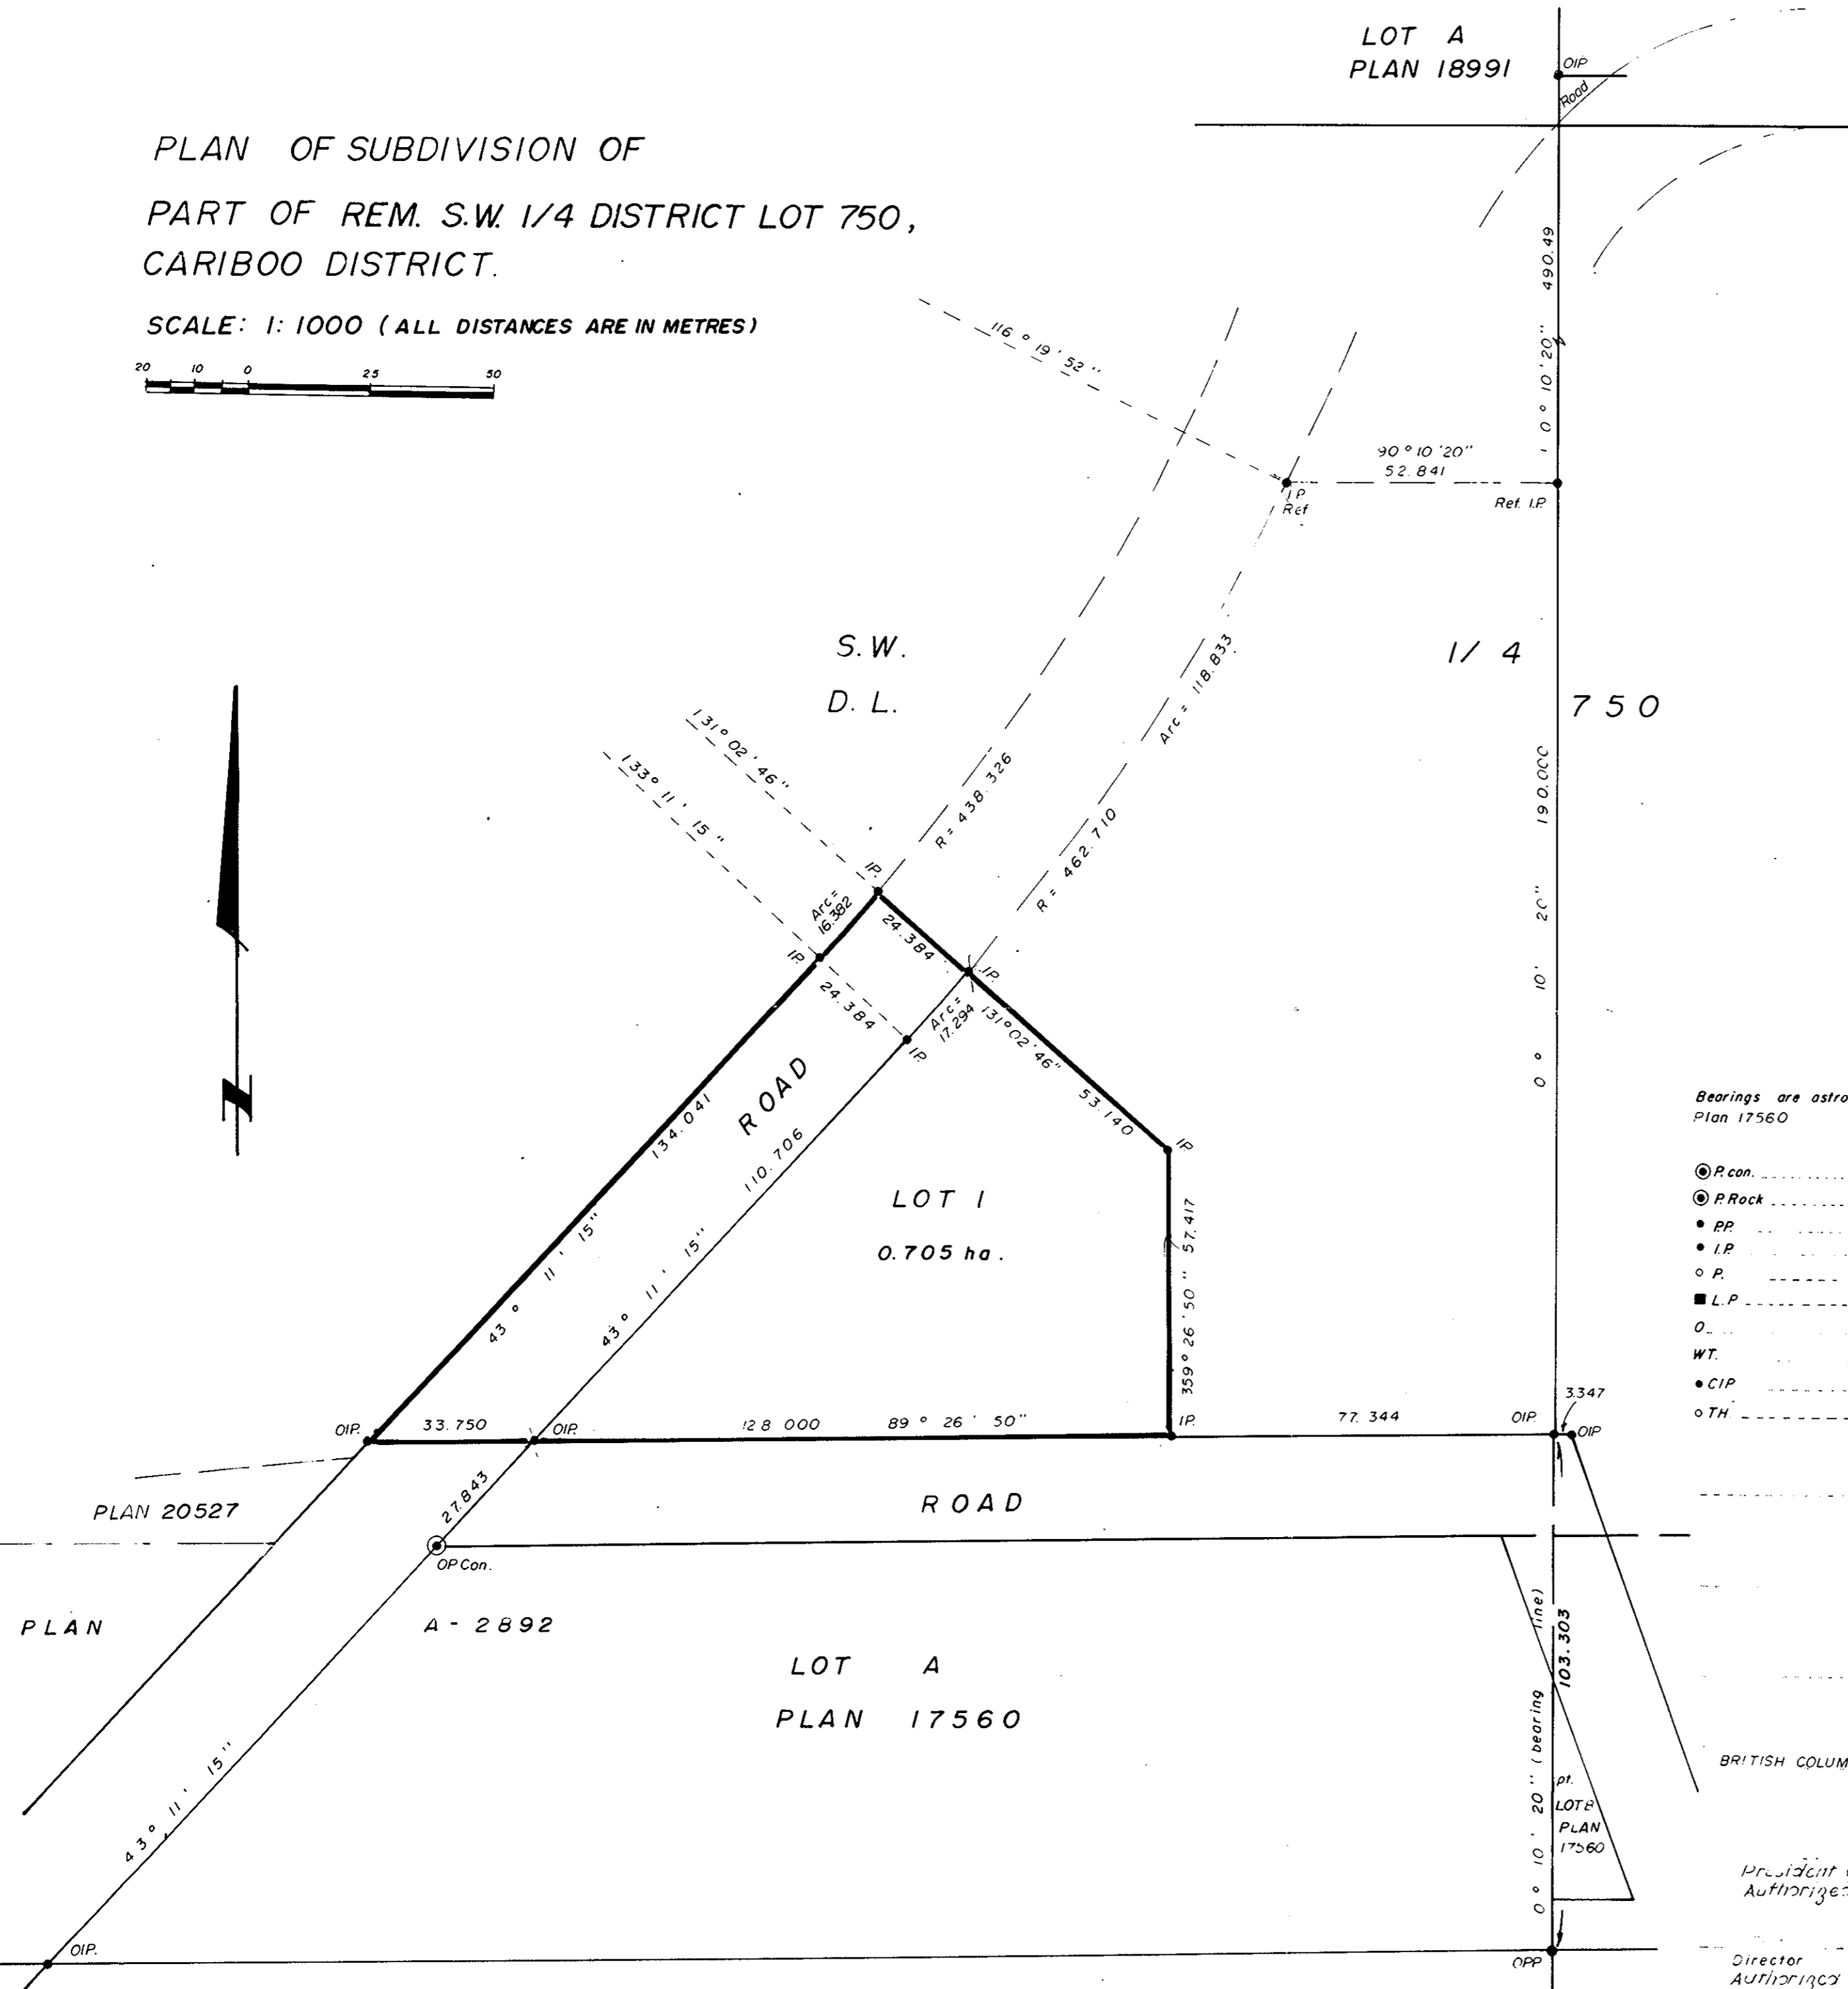

Bearings are astronomic and are derived from  
Plan 17560

- P.con. Standard Concrete Post.
- P.Rock Standard Rock Post.
- P.P. Standard Pipe Post.
- I.P. Standard Iron Post.
- P. Wooden Post.
- L.P. Lead Plug.
- Denoting "Old"
- WT. Denoting "Witness"
- C.I.P. Capped Iron Post.
- TH. Traverse Hub.

I, Dale Keown, a British Columbia  
land surveyor, of Prince George,  
in British Columbia, certify that I was present  
at and personally superintended the survey  
represented by this plan, and that the survey  
and plan are correct. The survey was completed  
on the 19th day of July, 1977.

*Dale Keown*  
D.Keown, B.C.L.S.

Approved under the Land Title Act on  
the 27th day of Oct. 1983

*C.E. Olot*  
Approving Officer  
City of Prince George

This Plan lies within the Fraser-Fort George  
Regional District

Re-Approved  
this 13th day of March 1984

*C.E. Olot*  
Approving Officer  
City of Prince George.

BRITISH COLUMBIA RAILWAY COMPANY

President & Chief Executive Officer  
Authorized Signatory

Director  
Authorized Signatory

McWilliam-Whyte-Goble & Associates  
B.C. Land Surveyors  
Kamloops-Prince George-Salmon Arm-Smithers  
FB/P.D.L. 750 File No. 77100-30