


PLAN OF SUBDIVISION OF PART OF  
REMAINDER OF LOT D, PLAN 9703  
DISTRICT LOT 4201  
CARIBOO DISTRICT— BRITISH COLUMBIA

*ACCEPTED DR*

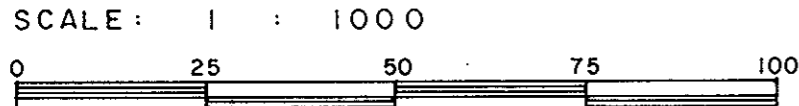


PLAN No 29985  
Deposited in the Land Title  
Office at Prince George, B.C. this  
30 day of April, 1984.

NOTE: Bearings are astronomic, derived from the south  
boundary of Lot D, Plan 9703 as shown on Plan 17245.

LEGEND: ● OIP denotes an old iron pin found.  
● IP denotes an iron pin set.

Acting J. Carlson  
Registrar

The registered owners designated hereon, hereby, declare  
that they have entered into a condition or covenant with  
Her Majesty the Queen in right of Province of British Columbia  
as represented by the Minister of Environment and with the  
City of Prince George under Section 215 of the Land Title Act.

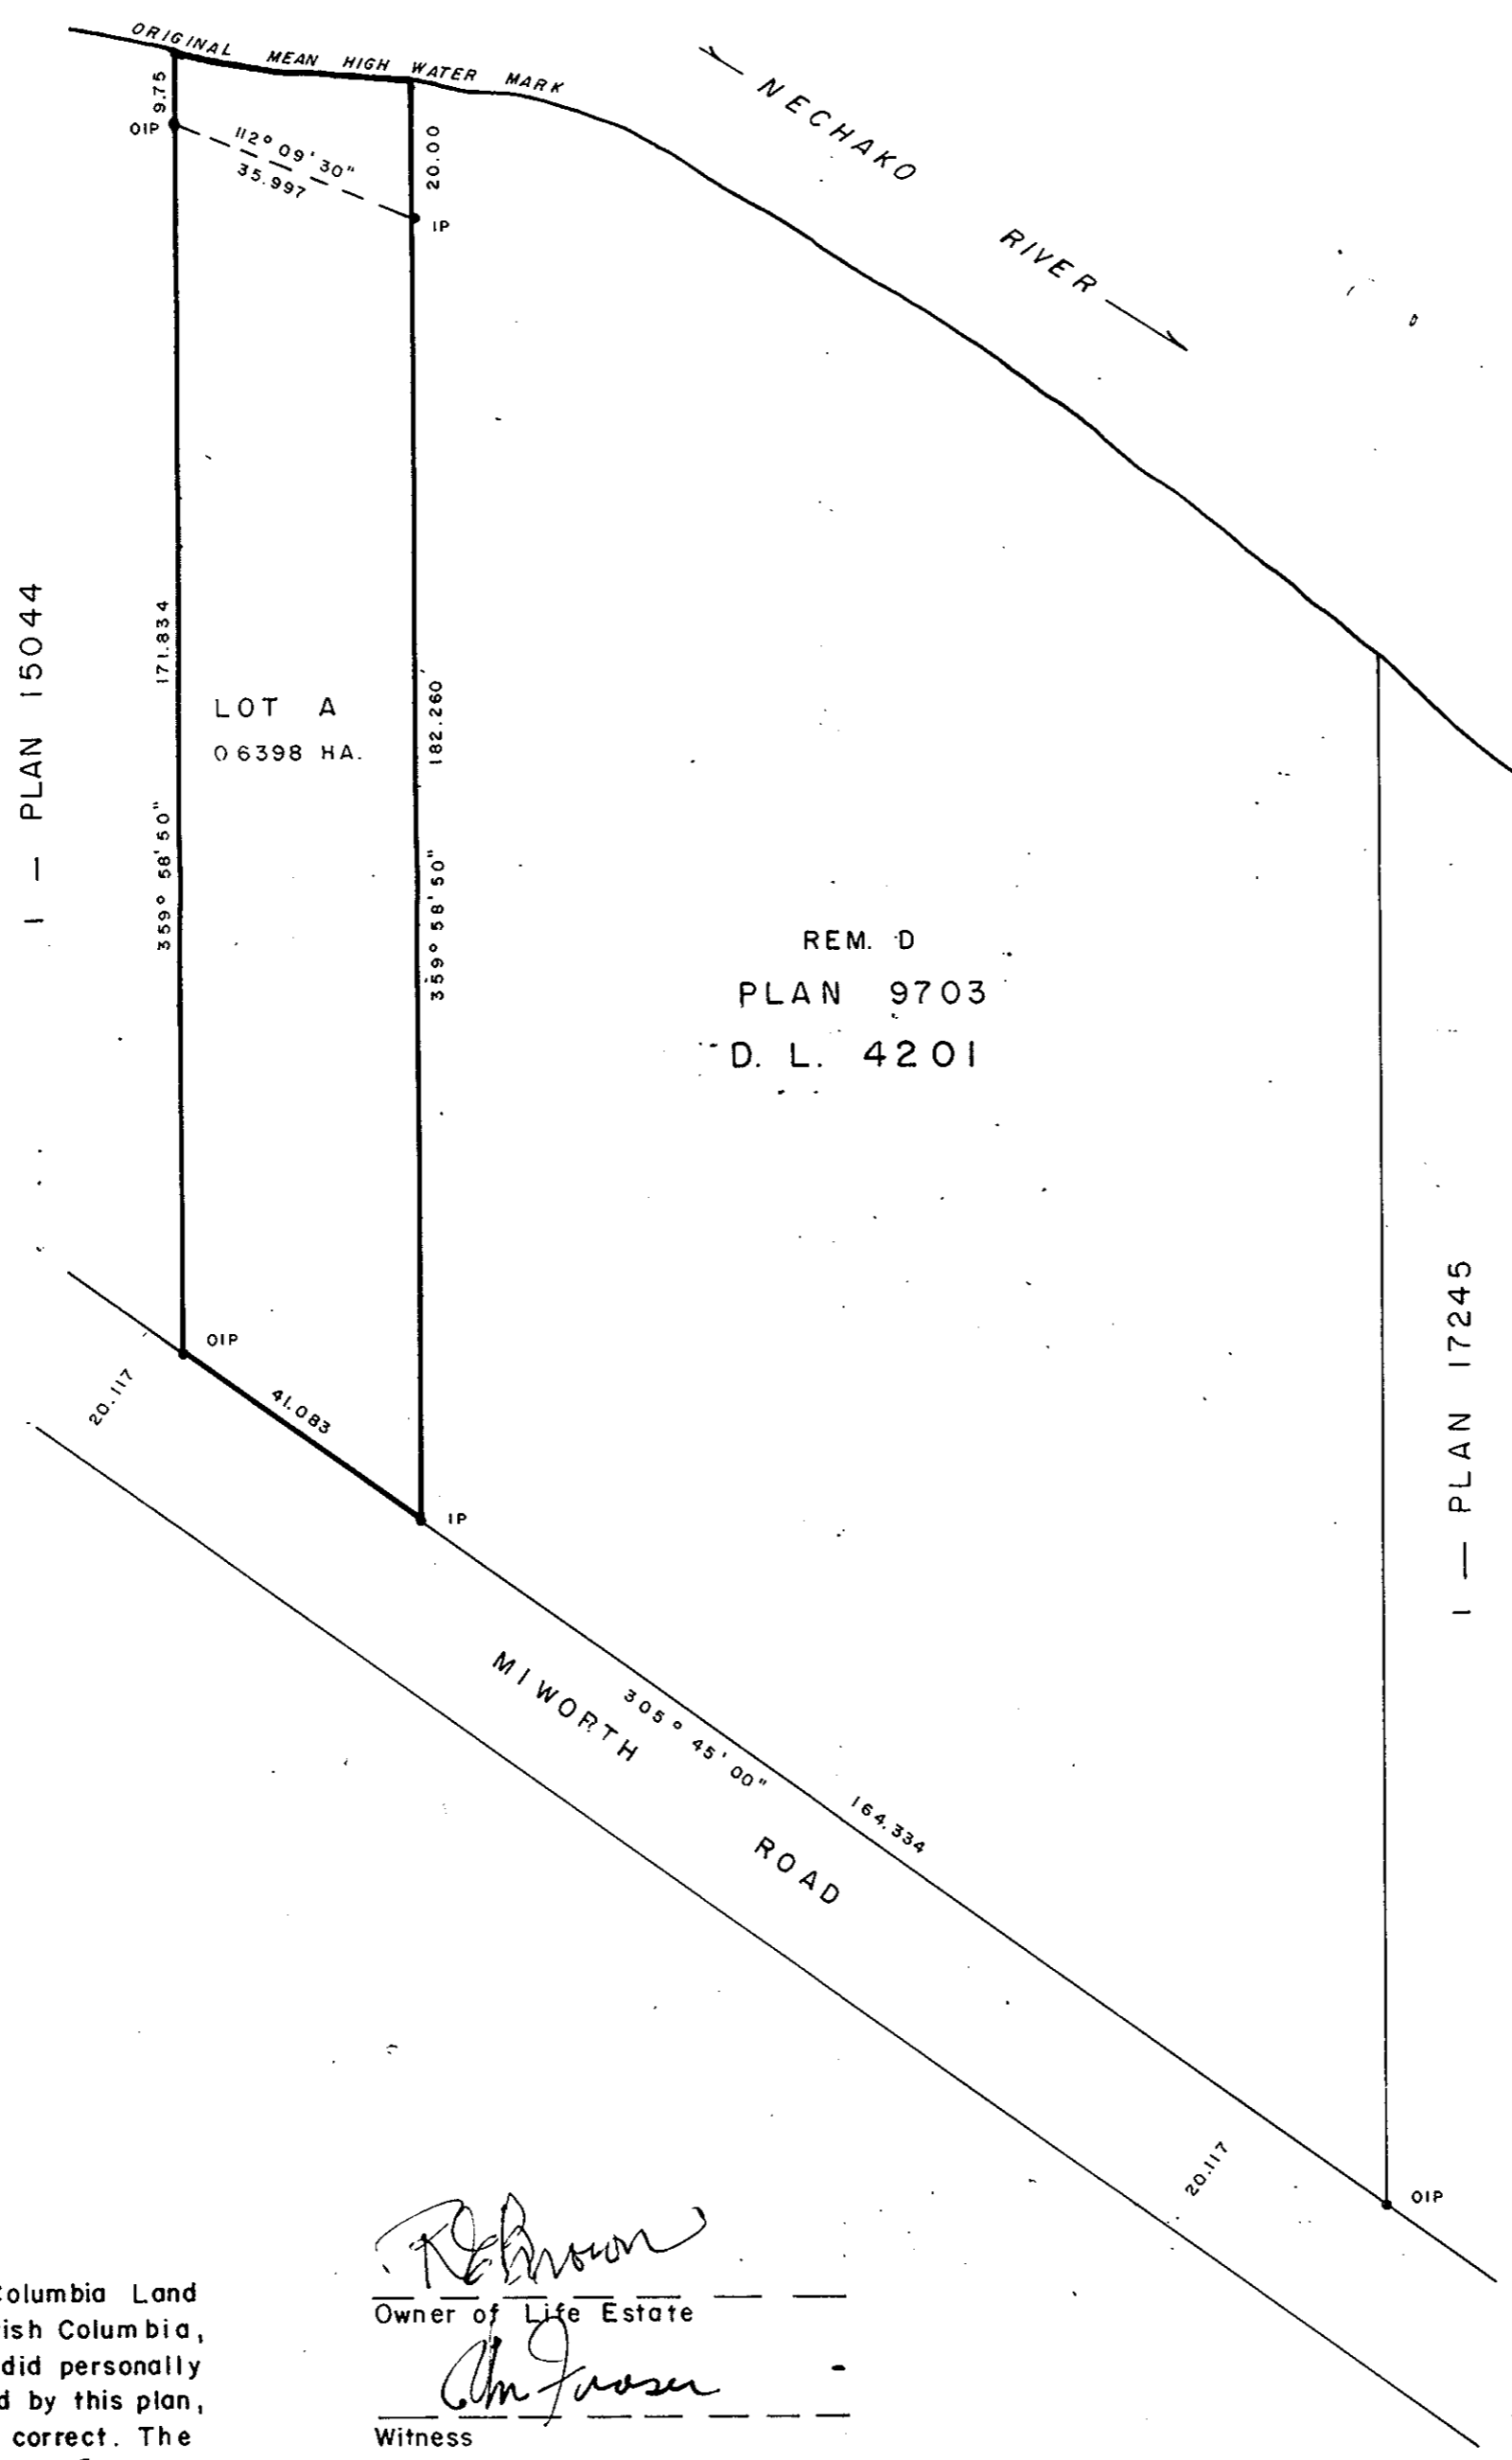

Owner \_\_\_\_\_  
Witness Am Jansen  
\_\_\_\_\_  
\_\_\_\_\_  
Owner \_\_\_\_\_  
Witness Am Jansen  
\_\_\_\_\_  
\_\_\_\_\_

I, DONALD A. DUFFY, a British Columbia Land  
Surveyor, of Prince George, in British Columbia,  
certify that I was present at and did personally  
superintend the survey represented by this plan,  
and that the survey and plan are correct. The  
survey was completed on the 1 day of SEPT.,  
1982.

Robinson  
Owner of Life Estate  
Am Jansen  
Witness  
\_\_\_\_\_  
\_\_\_\_\_

Approved under the Land Title Act  
this 8th day of JULY, 1983

C.E. Olt  
Approving Officer, City of Prince George  
Re-approved Mar 28, 1984  
C.E. Olt  
This plan lies within the Fraser-Fort George  
Regional District.