

REFERENCE PLAN OF CONSOLIDATION OF
 LOT 1 AND PARCEL A (64092M)
 OF LOT 24, BLOCK 167, PLAN 1268,
DISTRICT LOT 343
 CARIBOO DISTRICT - BRITISH COLUMBIA

SCALE = 1:500





PLAN No 29986

Deposited in the Land Title
 Office at Prince George, B.C. this
01 day of May, 1984.

NOTE: Bearings are astronomic, derived from the
 southerly boundary of 5th Avenue, Plan 1268.

LEGEND: ● OIP denotes an old iron pin found.
 ● IP denotes an iron pin set.
 □ OLP denotes an old lead plug found.
 WT denotes witness.

Acting J. Carlson
 Registrar

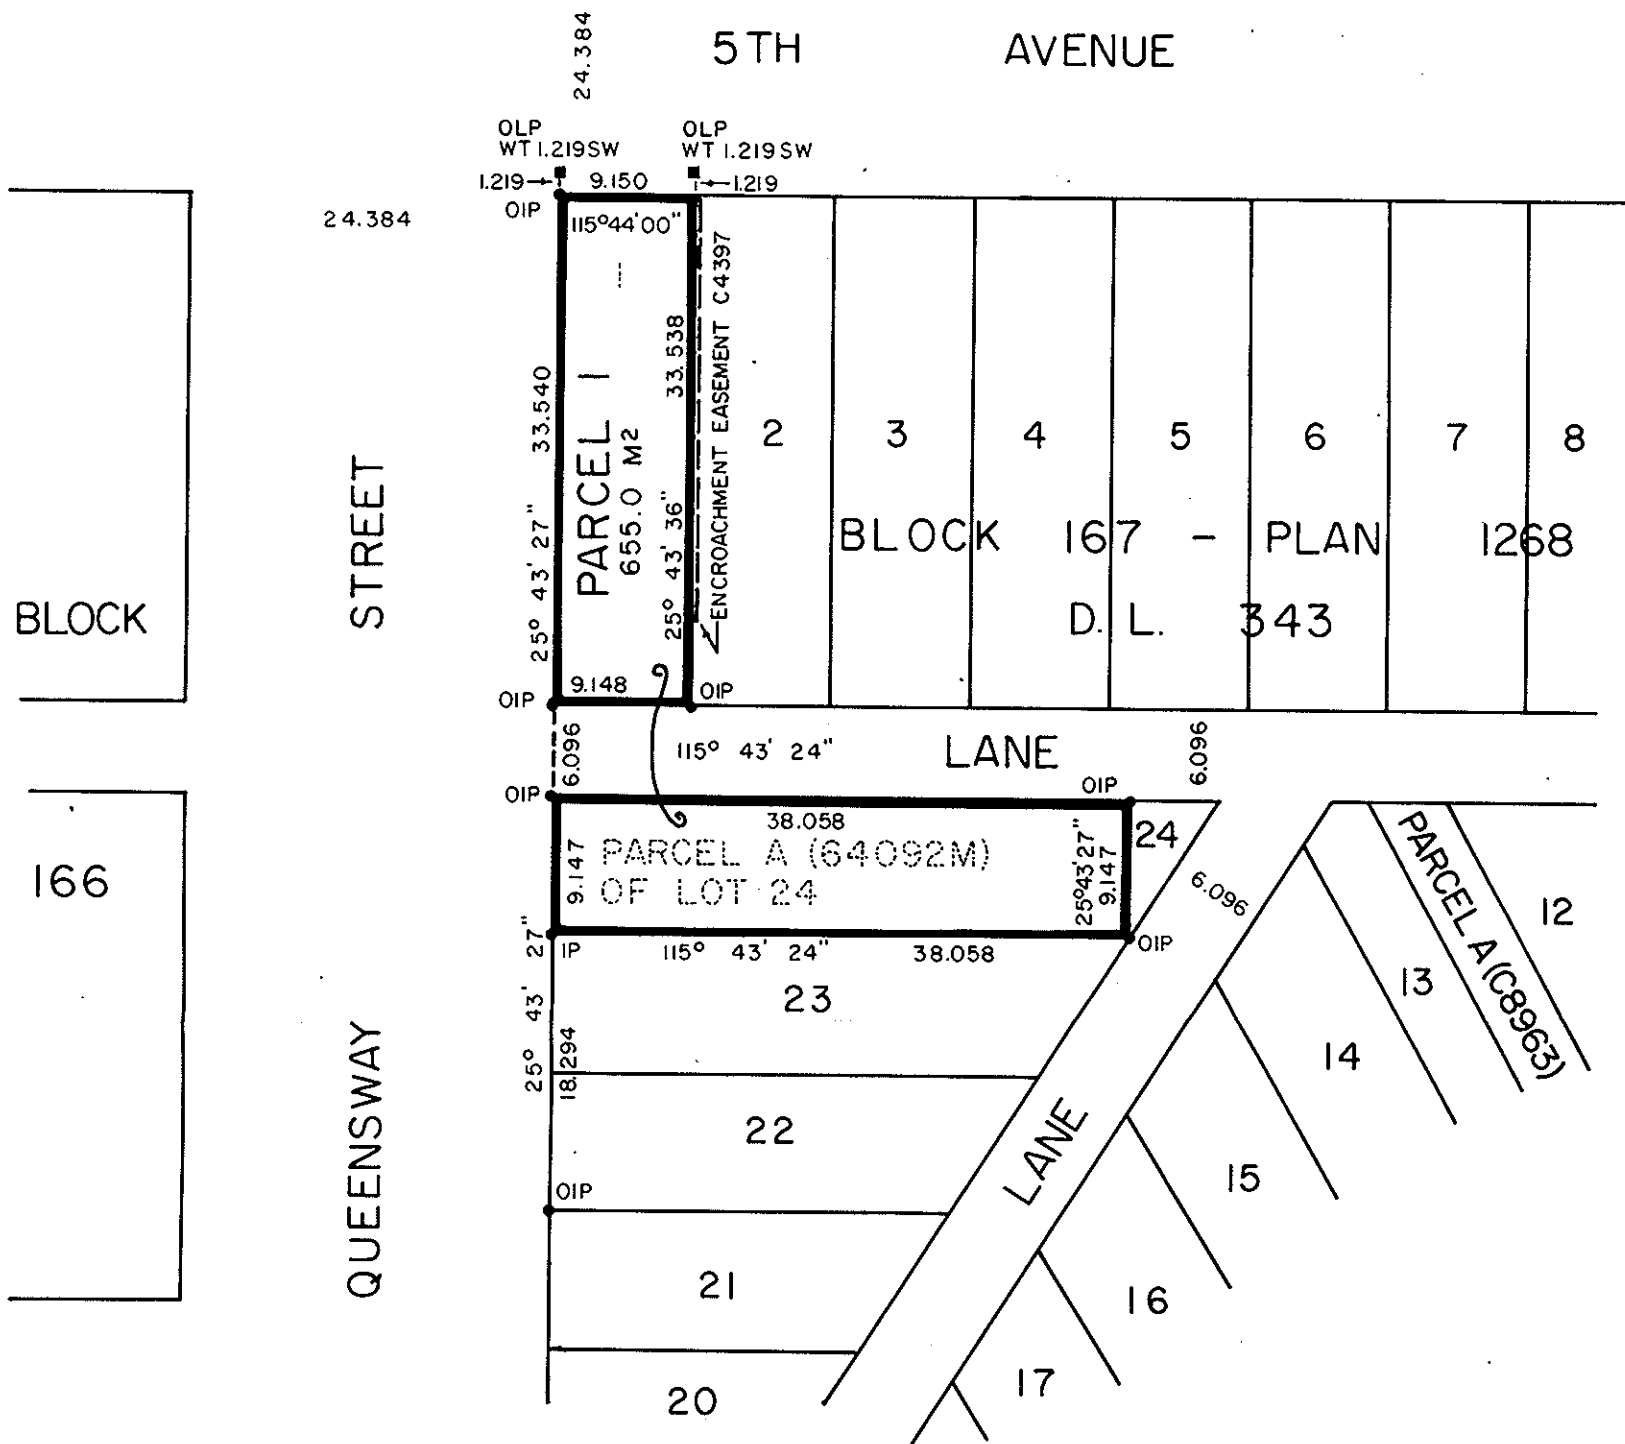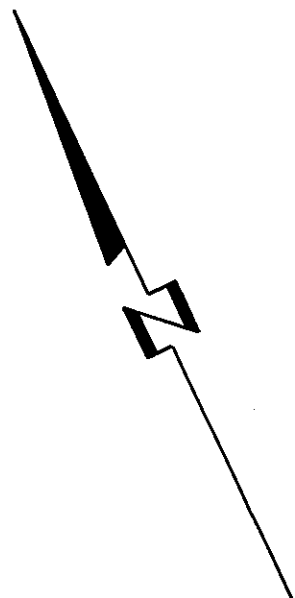

I, DONALD A. DUFFY, a British Columbia Land
 Surveyor, of Prince George, in British Columbia,
 certify that I was present at and did personally
 superintend the survey represented by this plan,
 and that the survey and plan are correct. The
 survey was completed on the 24th day of April,
 1984.

PAPPERT MOTORS LTD.

 Authorised Signatory

 Authorised Signatory

This plan lies within the Fraser-Fort George
 Regional District.

W. D. USHER & ASSOCIATES
 LAND SURVEYORS
 PRINCE GEORGE — B.C.
 PL30 14279B