

EXPLANATORY PLAN OF PART OF THE
GROUND FLOOR OF BUILDING LOCATED ON
LOT 3, PLAN 20564
DISTRICT LOT 2611
CARIBOO DISTRICT - BRITISH COLUMBIA

PLAN N^o 30002
Deposited in the Land Title Office
at Prince George, B.C. this 9
day of May, 1984.

SCALE = 1:250




J.C
Registrar

NOTE: Bearings are astronomic, derived from Plan 20564.
Lot dimensions are derived from Plan 20564.

PLAN 20564 - D. L. 2611
4

BOULEVARD

OSPIKA

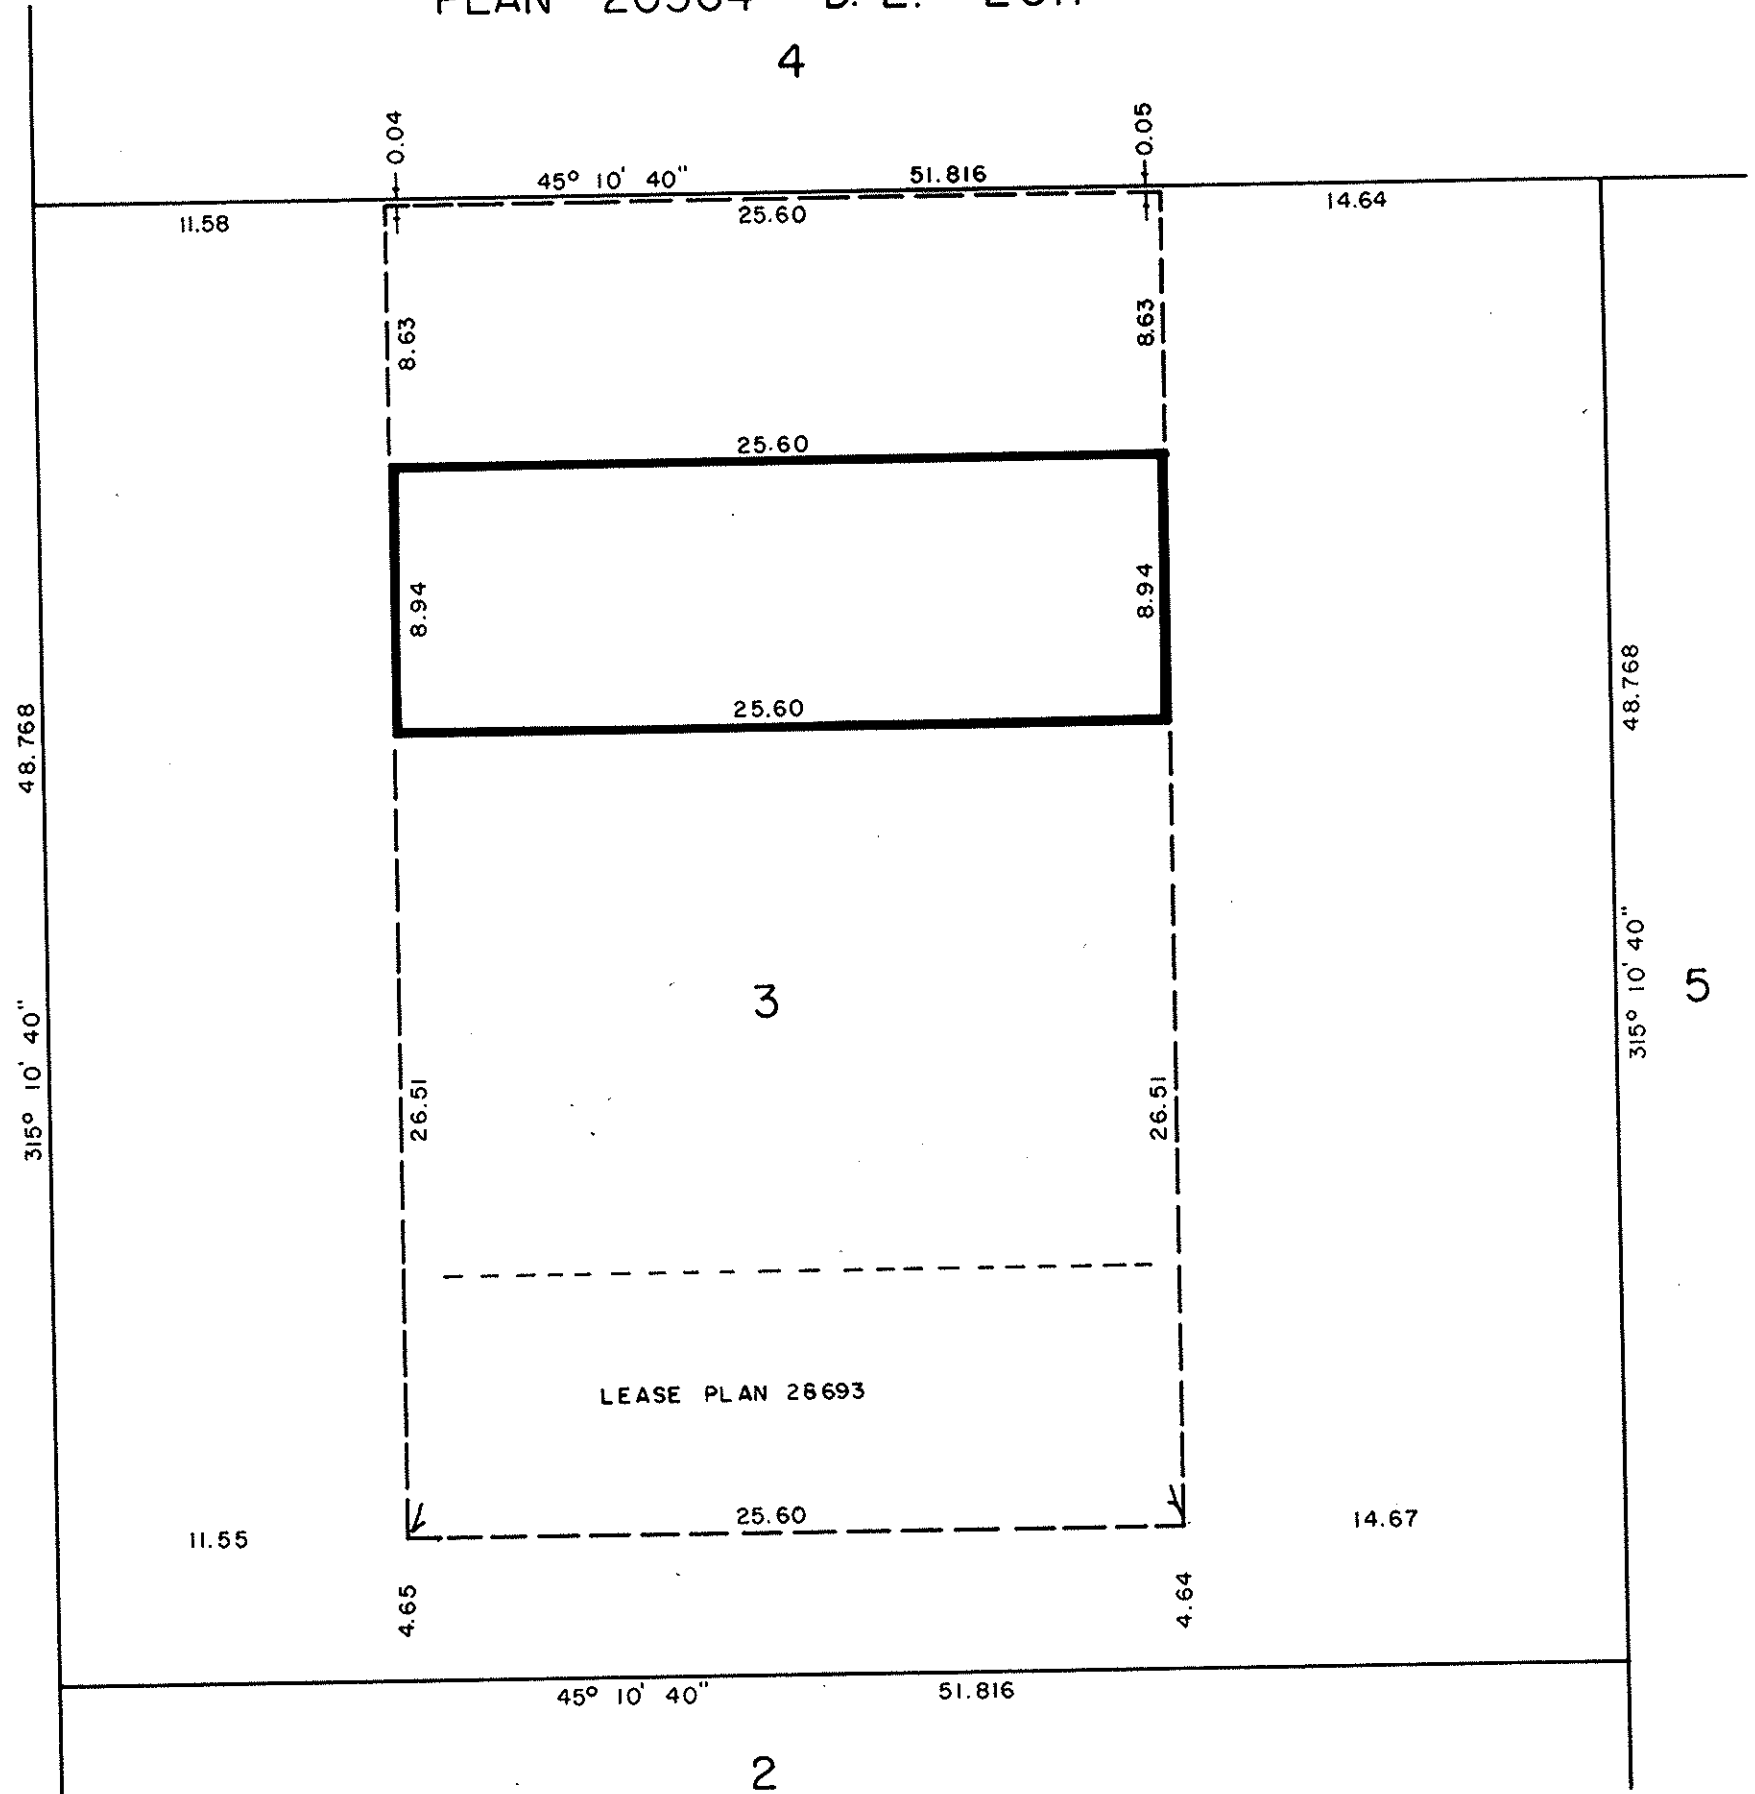

PLAN 20564 - D. L. 2611
2

CERTIFIED CORRECT
This 18th day of April, 1984.

D. A. Duffy, B.C.L.S.

This plan lies within the Fraser-Fort
George Regional District.

W. D. USHER & ASSOCIATES
LAND SURVEYORS
PRINCE GEORGE — B.C.
14312