



EXPLANATORY PLAN OF CONSOLIDATION OF
 LOTS 6, 7, & 8, PLAN 9543,
 EXCEPT PLAN 29402
DISTRICT LOT 4047
 CARIBOO DISTRICT - BRITISH COLUMBIA

PLAN N^o 30118
 Deposited in the Land Title Office
 at Prince George, B.C. this 6
 day of JULY, 1984.

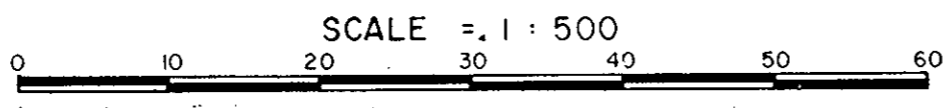

W. G. GANDY.
 Registrar

NOTE: Bearings are astronomic, derived from Plan 29402.

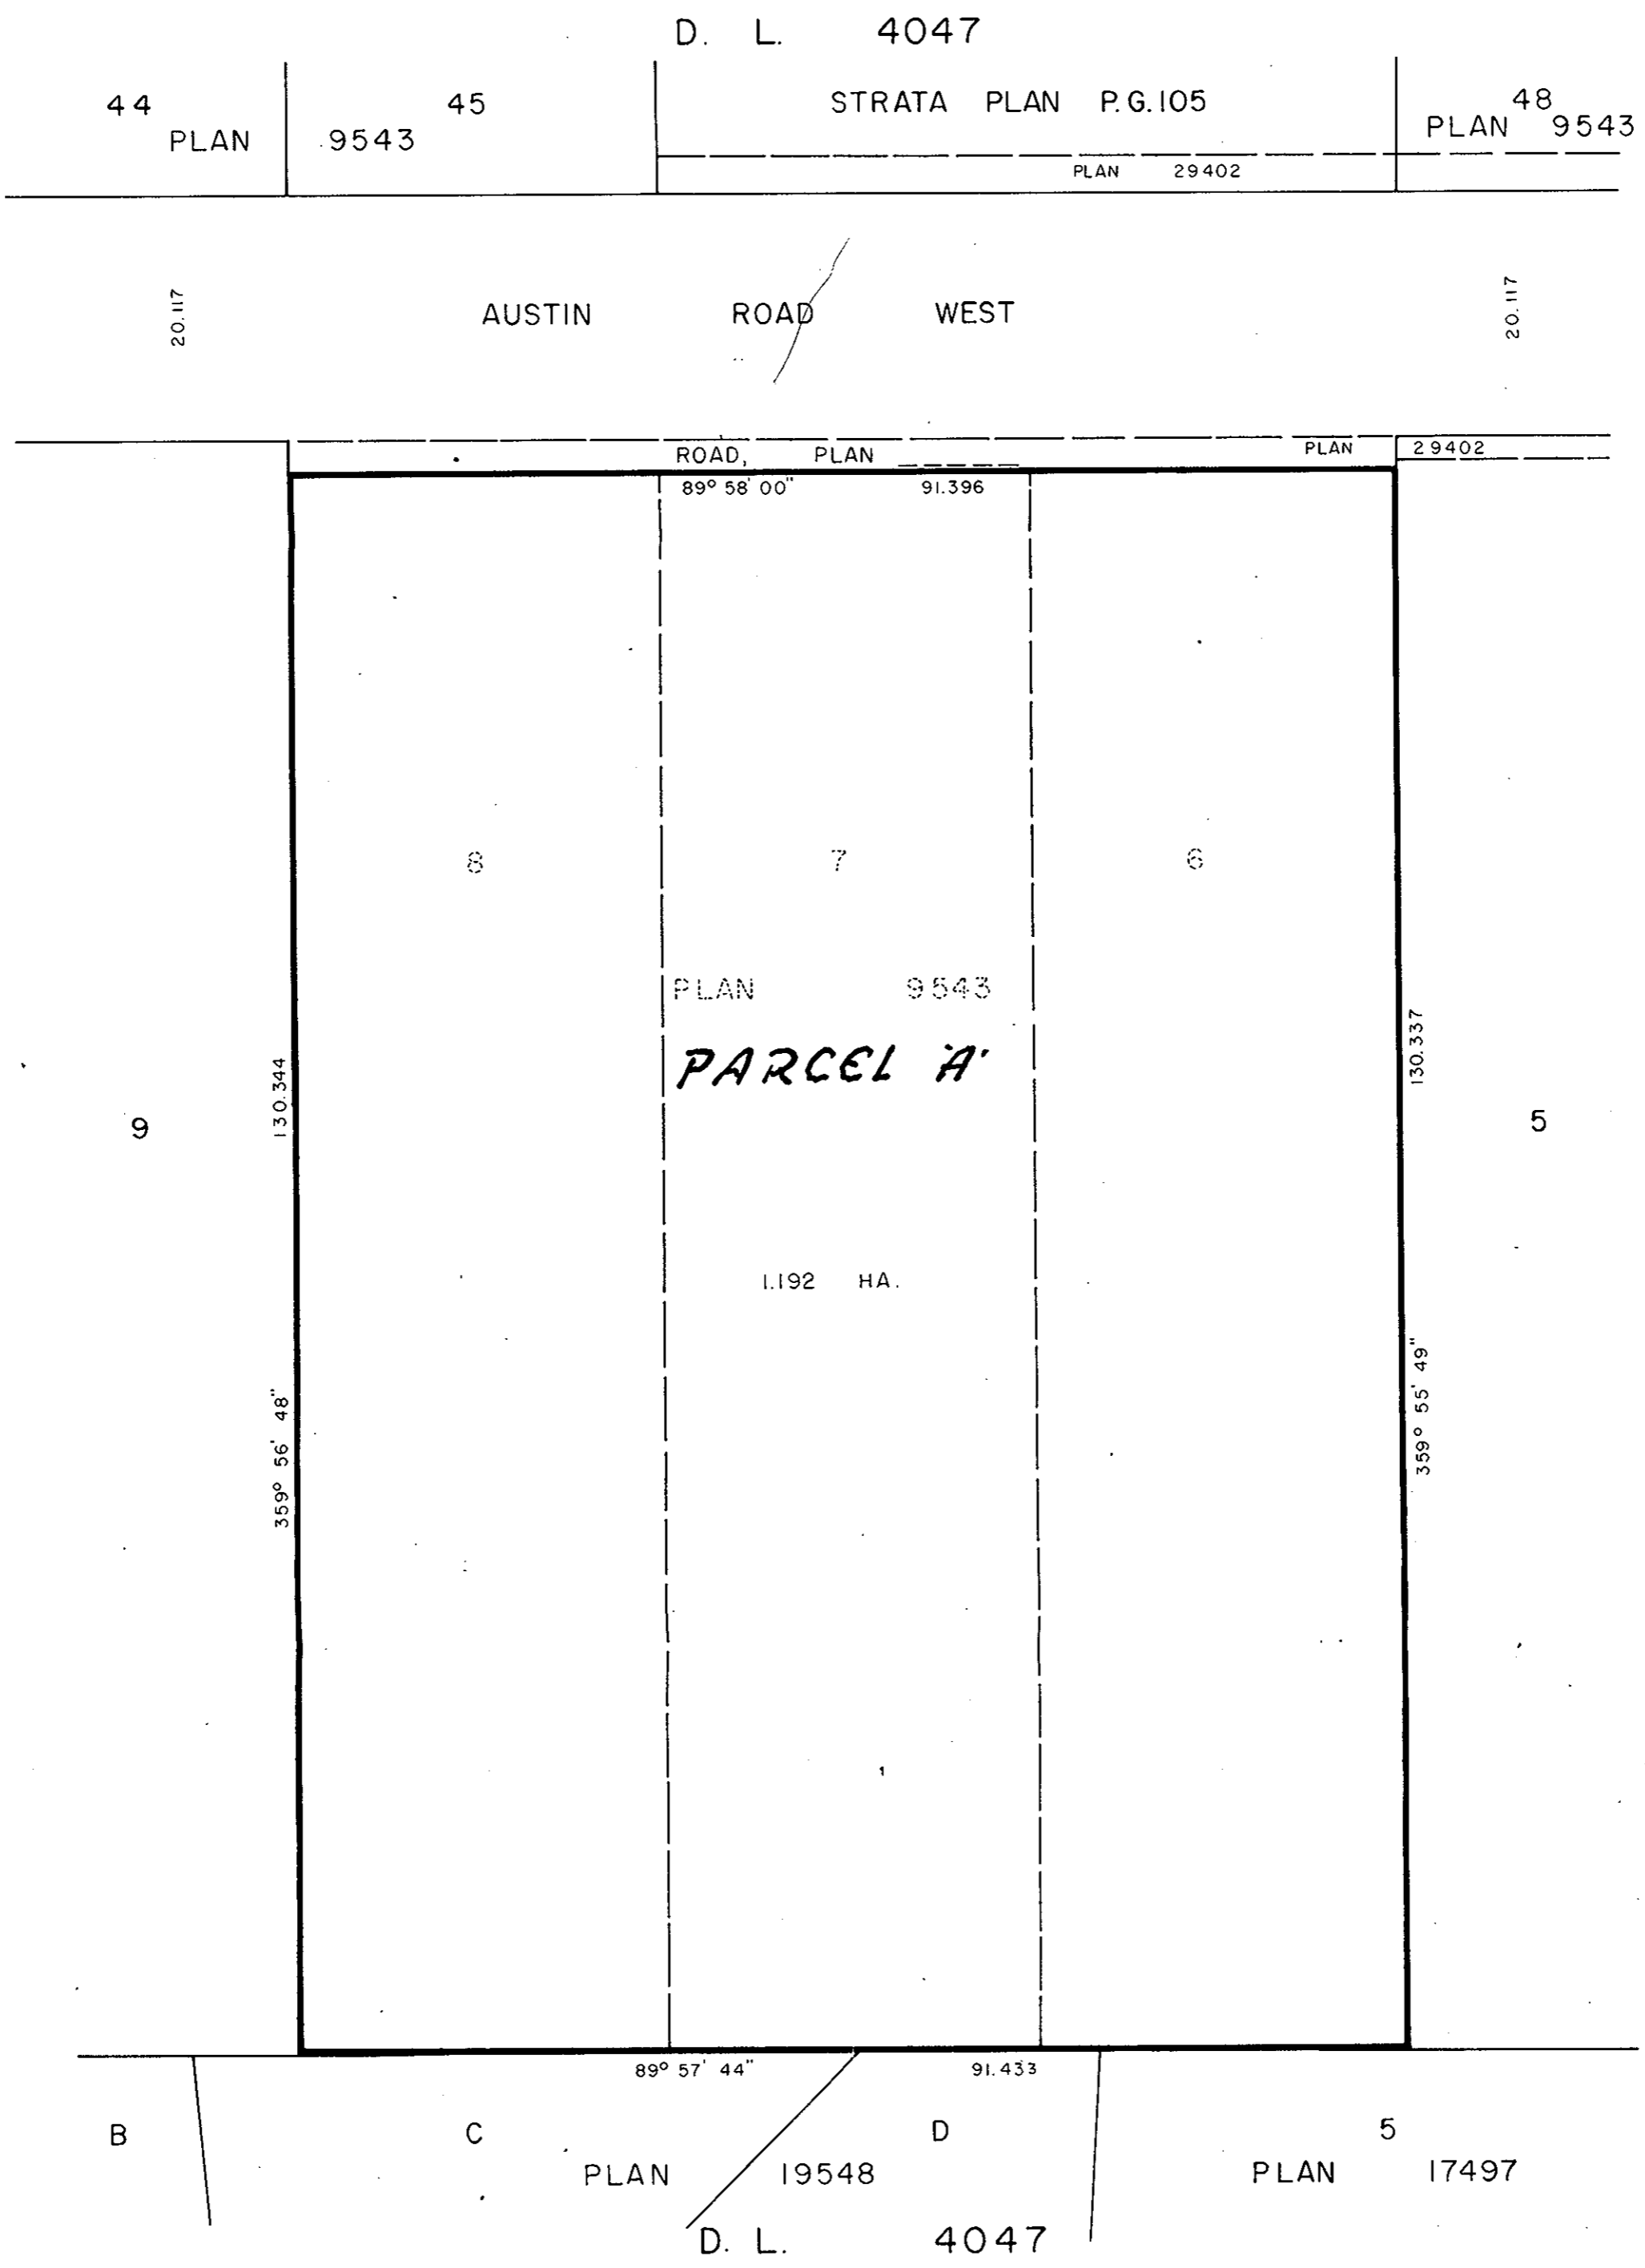

JIM PATTISON INDUSTRIES LTD.

Authorized signatory

 Authorized signatory

CERTIFIED CORRECT
 According to plans of record in the
 Prince George Land Title Office this
15 day of February, 1984.

D. A. Duffy
 D. A. Duffy, B.C.L.S.

SIMAY INVESTMENTS LTD.

Authorized signatory

Authorized signatory

This plan lies within the Fraser-Fort
 George Regional District.

W. D. USHER & ASSOCIATES
 LAND SURVEYORS
 PRINCE GEORGE - B.C.
 14246A