


PLOTTED FW

PLAN 30166

EXPLANATORY PLAN
SHOWING AMENDMENTS TO PLAN 26342
WITHIN LOT I, PLAN 20795 AND
LOT 12, PLAN 14886
DISTRICT LOT 2424
CARIBOO DISTRICT - BRITISH COLUMBIA


Deposited in the Land Title Office
at Prince George, B.C. this 18th
day of July, 1984.

W.G. Gandy
Registrar

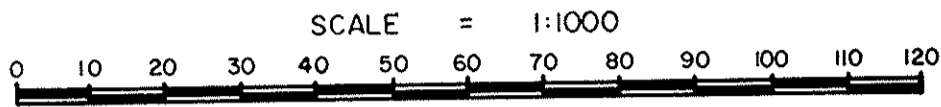

NOTE: Bearings are astronomic, derived from Plan 26342.

D. L. 2425

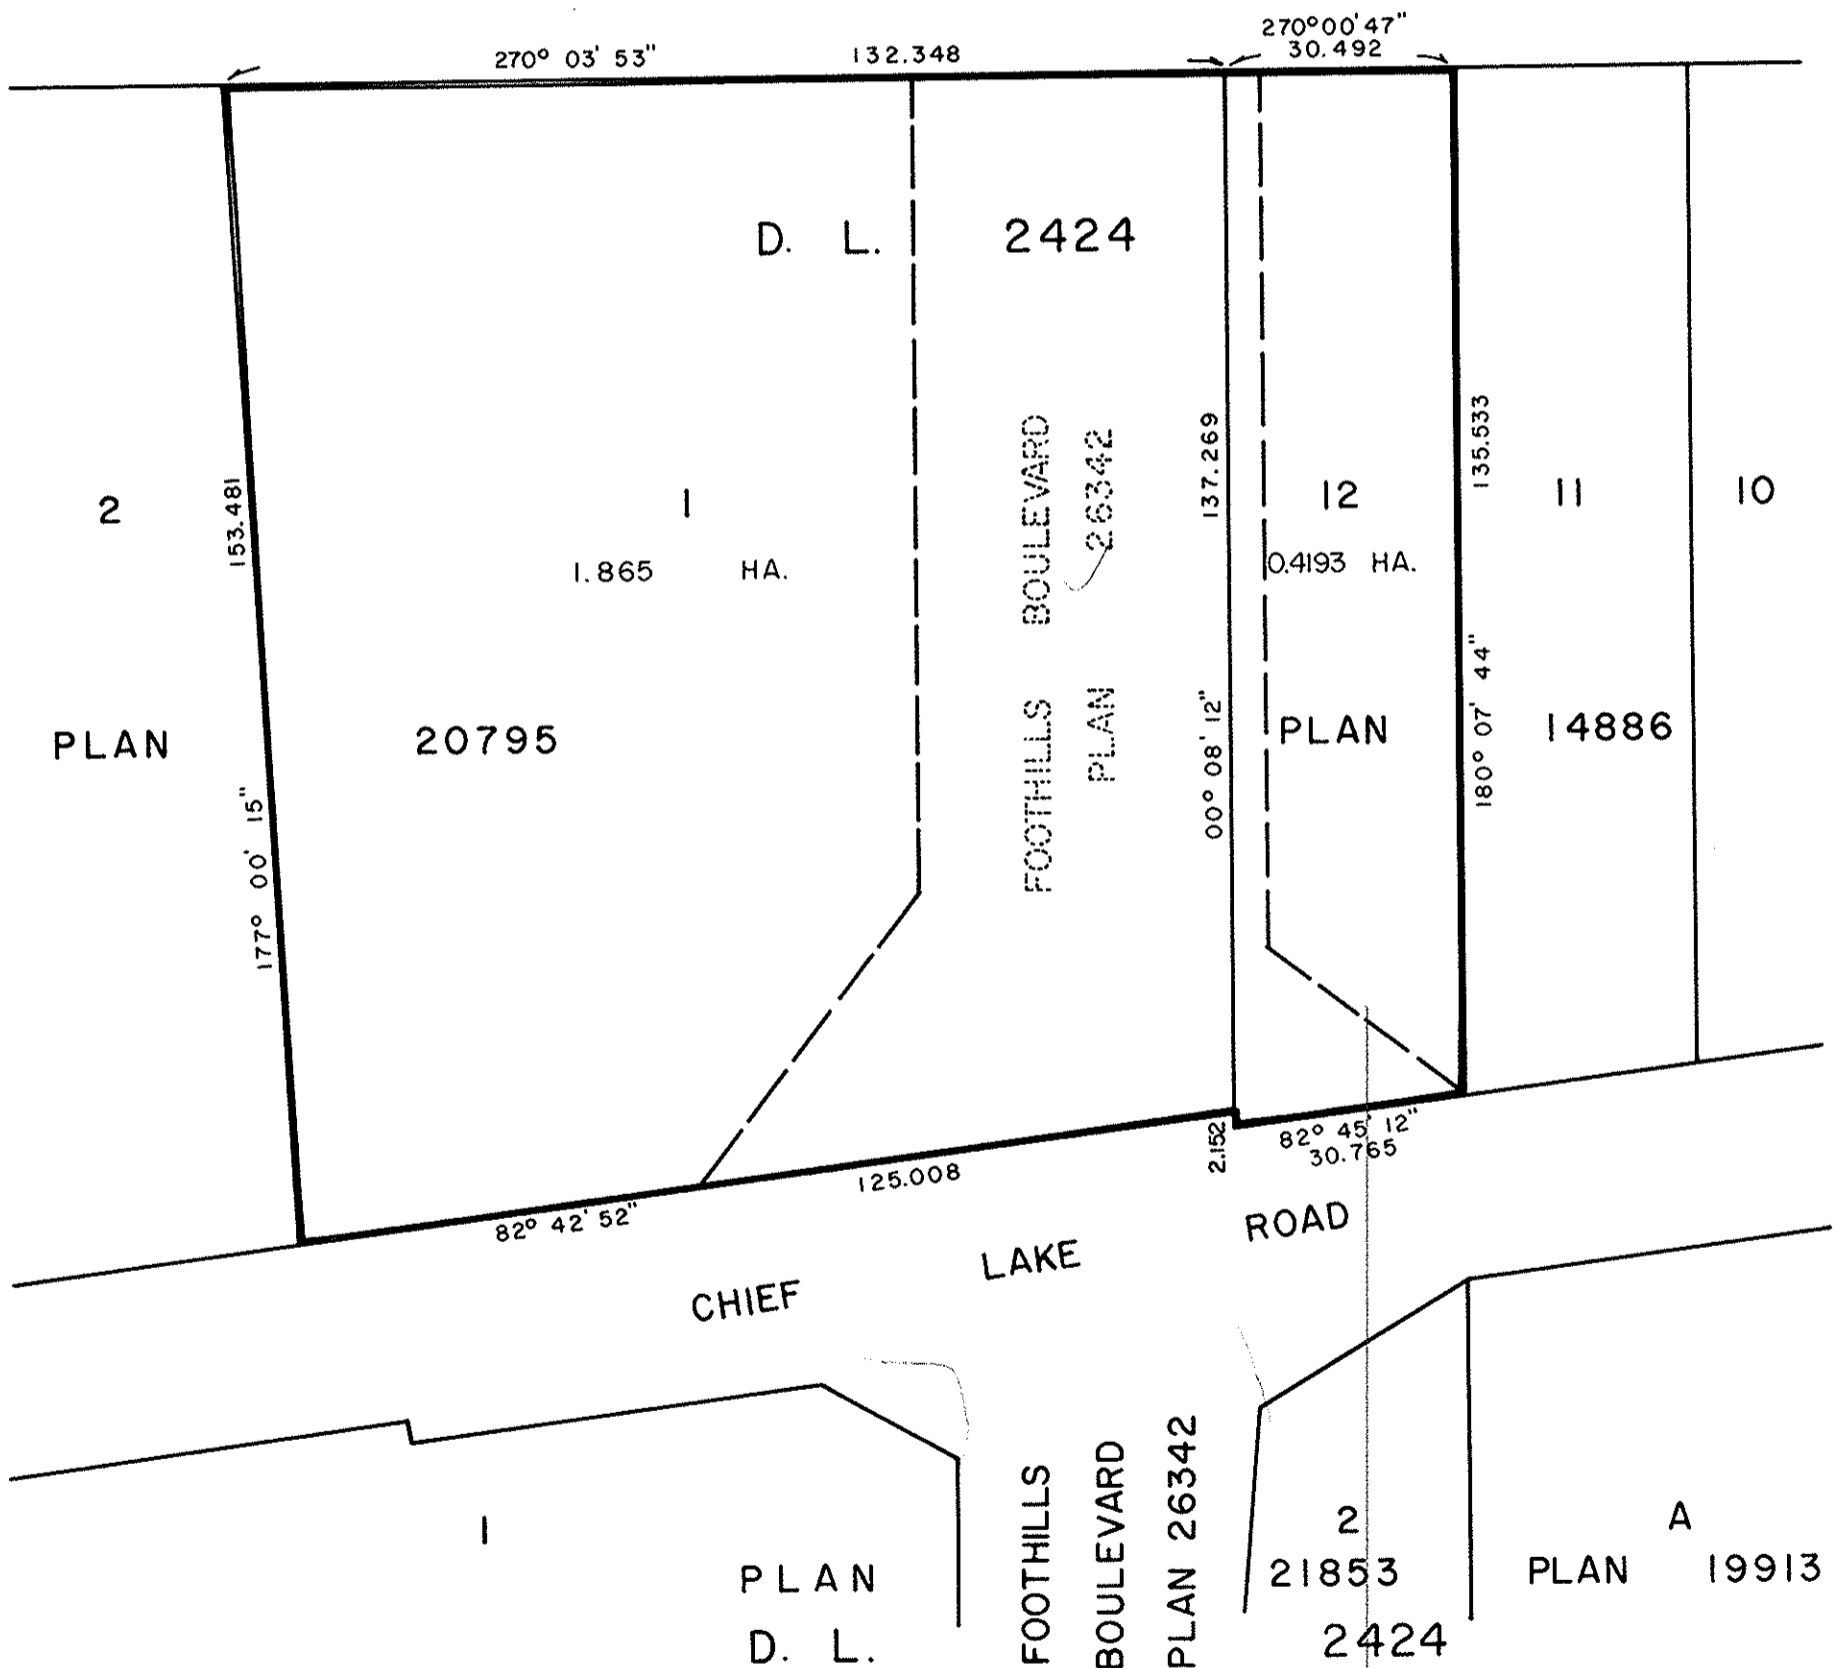

CERTIFIED CORRECT
According to measurements
shown on Plan 26342
this 18th day of July, 1984.

D.A. Duffy, B.C.L.S.

This plan lies within the Fraser-Fort
George Regional District.

W. D. USHER & ASSOCIATES
LAND SURVEYORS
PRINCE GEORGE - B. C.
9375A