

PLANNED
JW

PLAN OF STATUTORY RIGHT-OF-WAY THROUGH
PARCEL Z, PLAN 1268
DISTRICT LOT 343
CARIBOO DISTRICT - BRITISH COLUMBIA
SCALE 1" = 500'




BEARINGS ARE ASTRONOMIC, DERIVED FROM THE EASTERLY
BOUNDARY OF PART OF PARCEL Z, PLAN B-3729.

LEGEND:
• OIP DENOTES AN OLD IRON PIN FOUND.
• IP DENOTES AN IRON PIN SET.

BOOK OF REFERENCE	
PARCEL	AREA REQ'D
PARCEL Z, PLAN 1268	0.2466 AC.



NECHAKO RIVER



PARCEL Z
PLAN 1268
D.L. 343
AREA REQ'D - 0.2466 AC.

PART OF
PARCEL Z
PLAN B-3729

RIVER ROAD

PARCEL Z
PLAN 1268

LOT 3
PLAN 25047

PLAN NO. 30186
REGISTERED IN THE OFFICE
OF THE LAND SURVEYOR
PRINCE GEORGE, B.C. THIS DAY
OF AUGUST 1985
REGISTERAR: *V.D. George*

I, RONALD L. JOHNS, A BRITISH COLUMBIA LAND
SURVEYOR, OF PRINCE GEORGE, IN BRITISH COLUMBIA,
CERTIFIED THAT I SUPERINTENDED THE SURVEY REPRODUCED BY THIS
PLAN AND THAT THE SURVEY AND PLAN ARE CORRECT.
THE SURVEY WAS COMPLETED ON THE 22ND DAY OF
MAY, 1984.
Ronald L. Johns
R. L. JOHNS, B.C.L.S.

THIS PLAN LIES WITHIN THE FRASER-FORT
GEORGE REGIONAL DISTRICT.
R. L. JOHNS & ASSOCIATES
LEGAL AND ENGINEERING SURVEYS
P.O. BOX 824
PRINCE GEORGE - B.C.
V2L 4V3
45-1546 88-110-R