
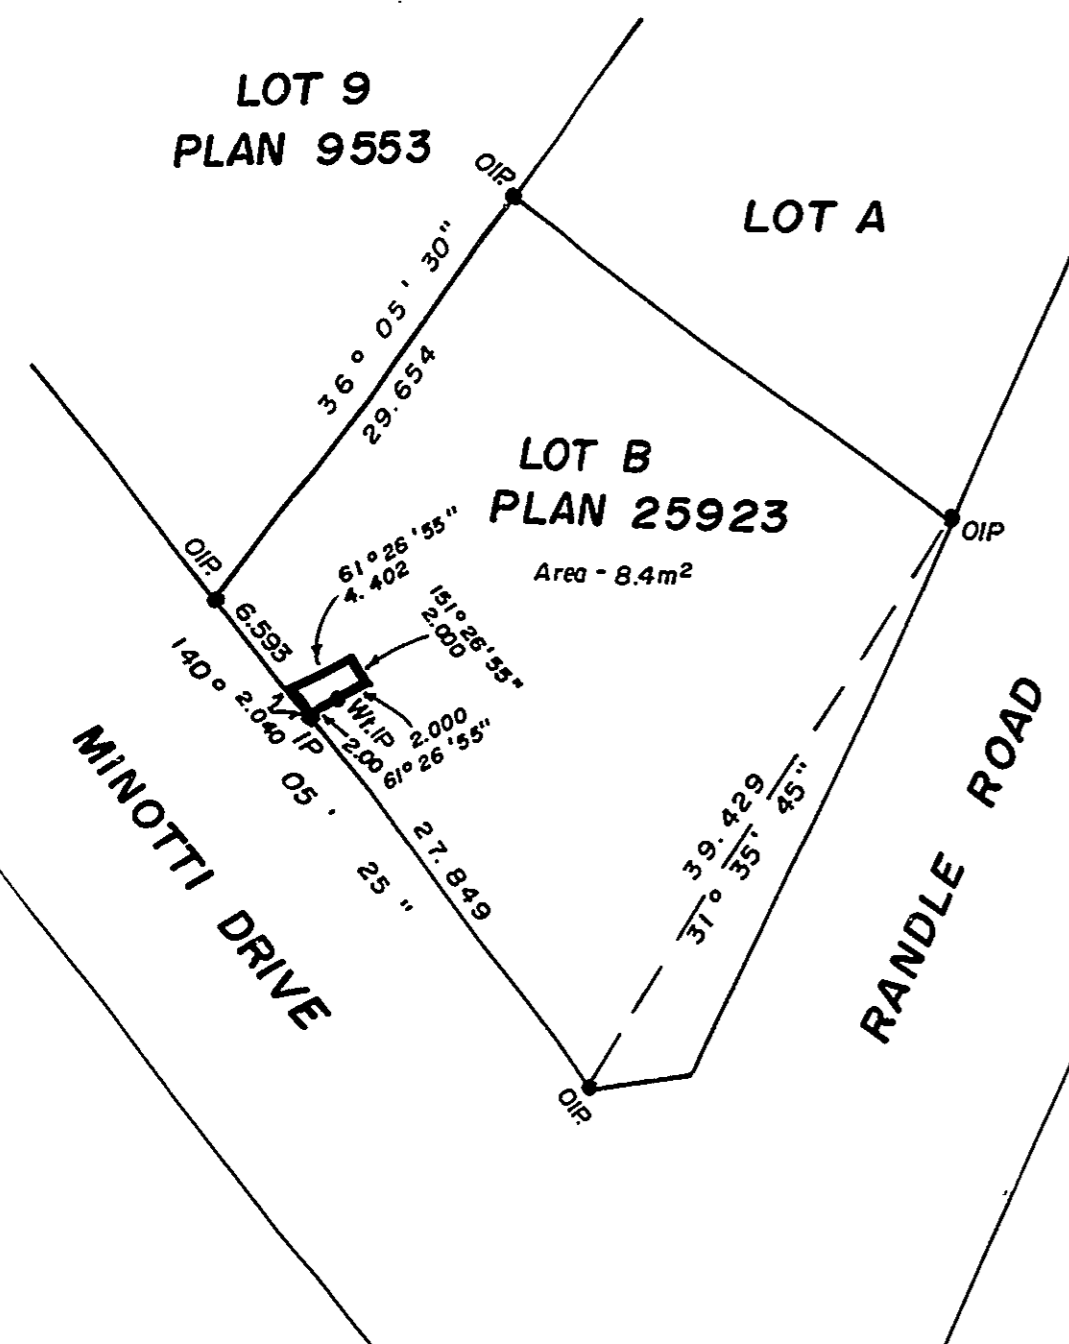


26-FF-226

PLAN NO. 30194

DEPOSITED IN THE LAND TITLE OFFICE AT PRINCE GEORGE  
THIS 3 DAY OF AUGUST 1984.

W. G. GANDY  
REGISTRAR. W: G.S.

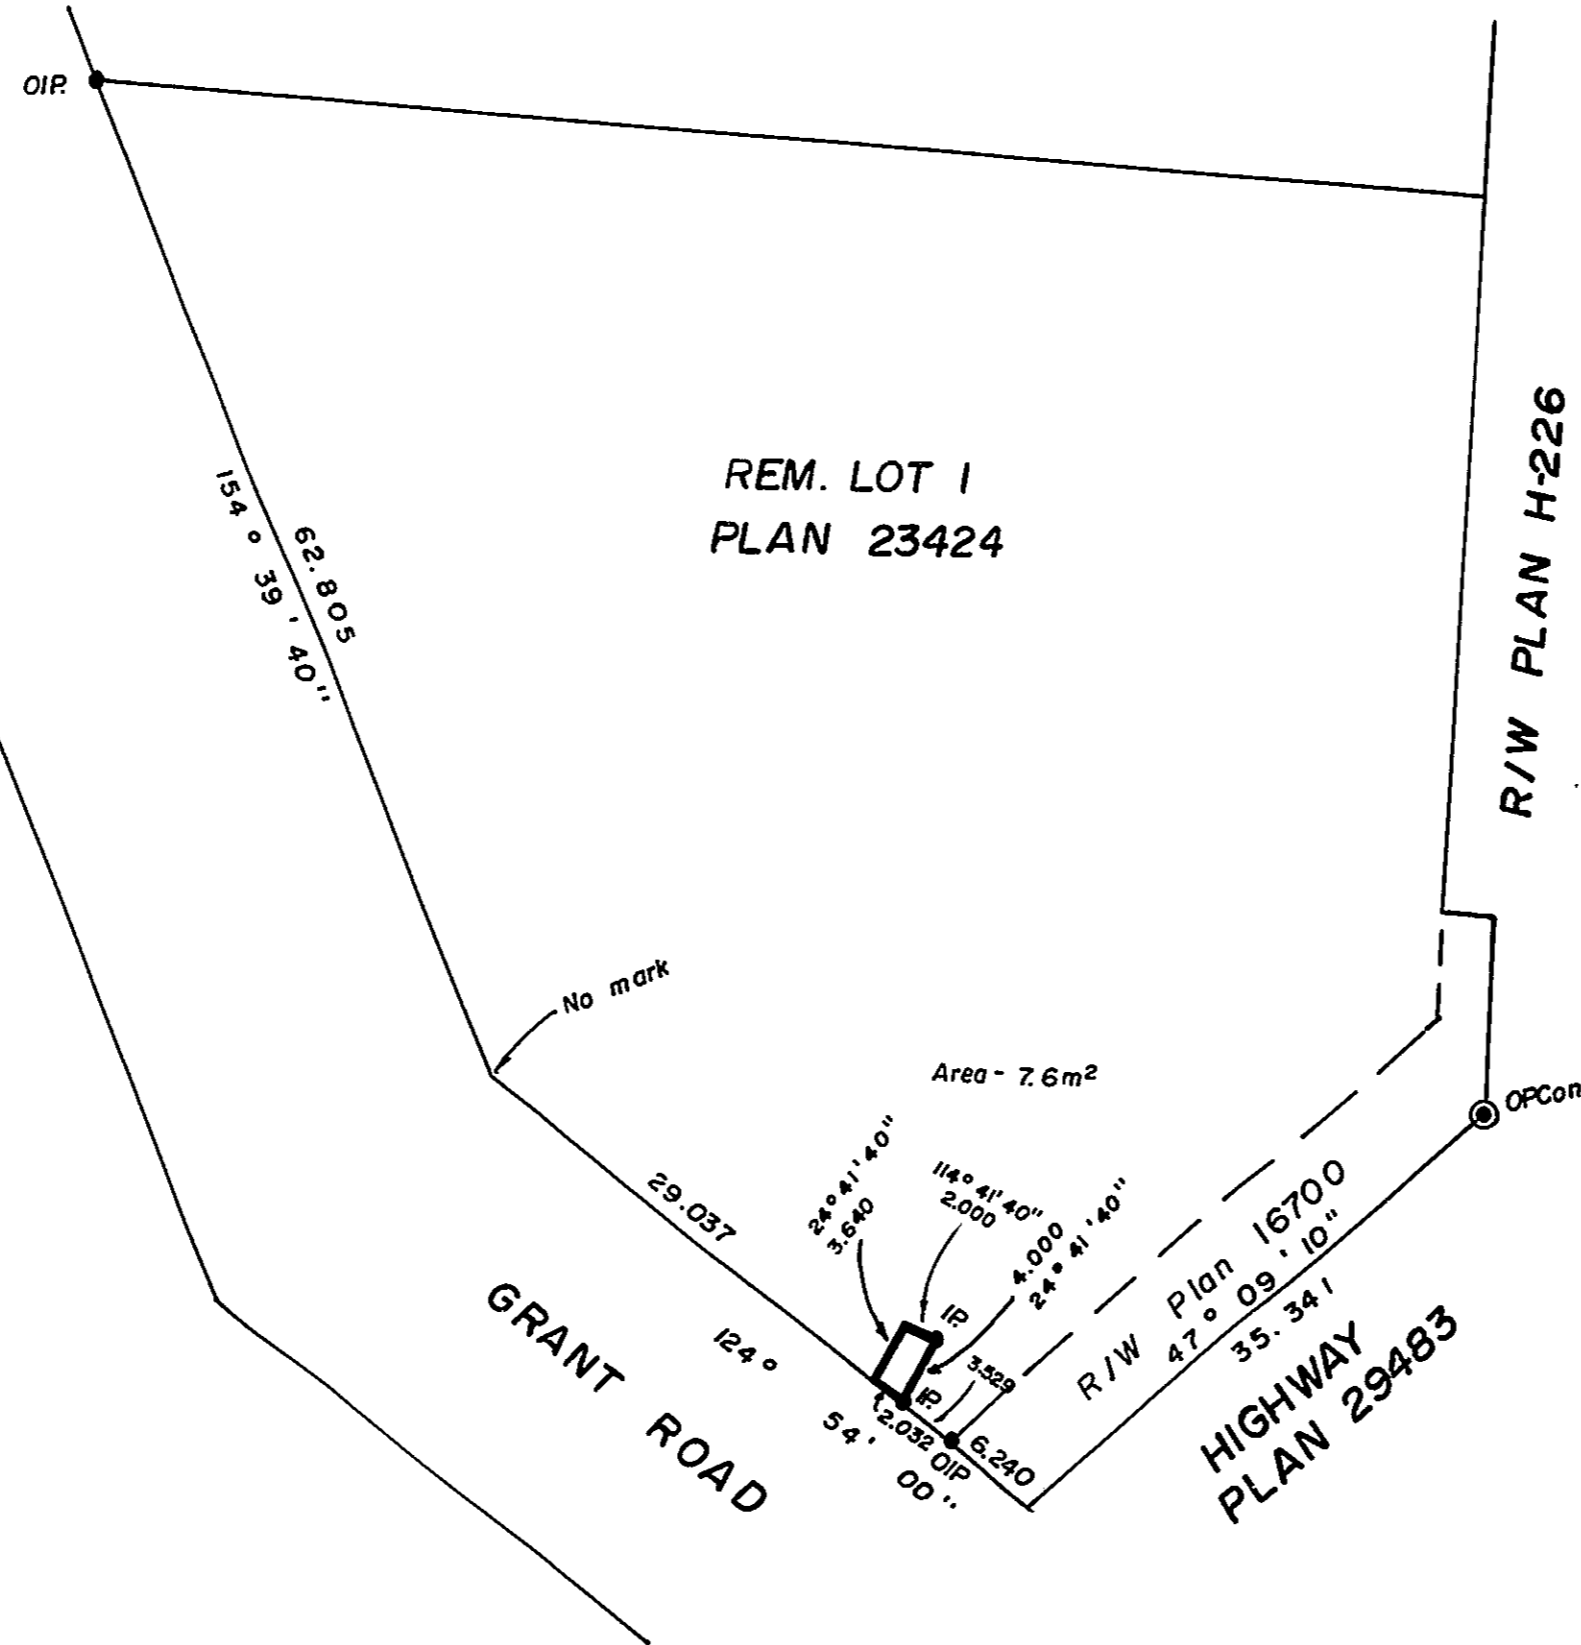

BOOK OF REFERENCE	
DESCRIPTION	AREA
LOT B, PLAN 25923	8.4 m <sup>2</sup>
REM. LOT I, PLAN 23424	7.6 m <sup>2</sup>

BRITISH COLUMBIA TELEPHONE COMPANY  
PLAN OF STATUTORY RIGHT-OF-WAY  
IN REM. LOT I, PLAN 23424 and  
LOT B, PLAN 25923,  
DISTRICT LOT 4039, CARIBOO DISTRICT.

SCALE: 1:500 (DISTANCES ARE IN METRES)



BEARINGS ARE ASTRONOMIC DERIVED FROM PLANS 23424  
AND 25923.

- IP.....STANDARD IRON POST.
- ⊙ P. Cor.....STANDARD POST IN CONCRETE
- O..... DENOTES "OLD"
- W.....DENOTES "WITNESS."

I VICTOR BARTELL A BRITISH COLUMBIA LAND SURVEYOR OF  
PRINCE GEORGE IN BRITISH COLUMBIA CERTIFY THAT I WAS  
PRESENT AT AND PERSONALLY SUPERINTENDED THE SURVEY  
REPRESENTED BY THIS PLAN AND THAT THE SURVEY AND PLAN  
ARE CORRECT. THE SURVEY WAS COMPLETED ON THE 13 DAY  
OF July, 1984.

*Victor Bartell*  
VICTOR BARTELL, B.C.L.S.

THIS PLAN LIES WITHIN THE FRASER FORT GEORGE  
REGIONAL DISTRICT.

McWILLIAM, WHYTE, GOBLE, & ASSOCIATES,  
B.C. LAND SURVEYORS,  
PRINCE GEORGE, KAMLOOPS, SMITHERS, SALMON ARM.

REF. NO. 84074