

PLAN OF SUBDIVISION OF  
 LOT 40 AND PART OF LOT 41,  
 PLAN 22721, DISTRICT LOT 482  
 CARIBOO DISTRICT - BRITISH COLUMBIA

*1 L T T E W*  
*FN*

PLAN No 30214  
 DEPOSITED IN THE LAND TITLE  
 OFFICE AT PRINCE GEORGE, B.C. THIS  
13th DAY OF Aug, 1984.


*W. Gandy*  
 REGISTRAR



BEARINGS ARE ASTRONOMIC, DERIVED FROM THE SOUTHWESTERLY  
 BOUNDARY OF LOT 40, PLAN 22721.

LEGEND :

- OIP DENOTES AN OLD IRON PIN FOUND.
- IP DENOTES AN IRON PIN SET.

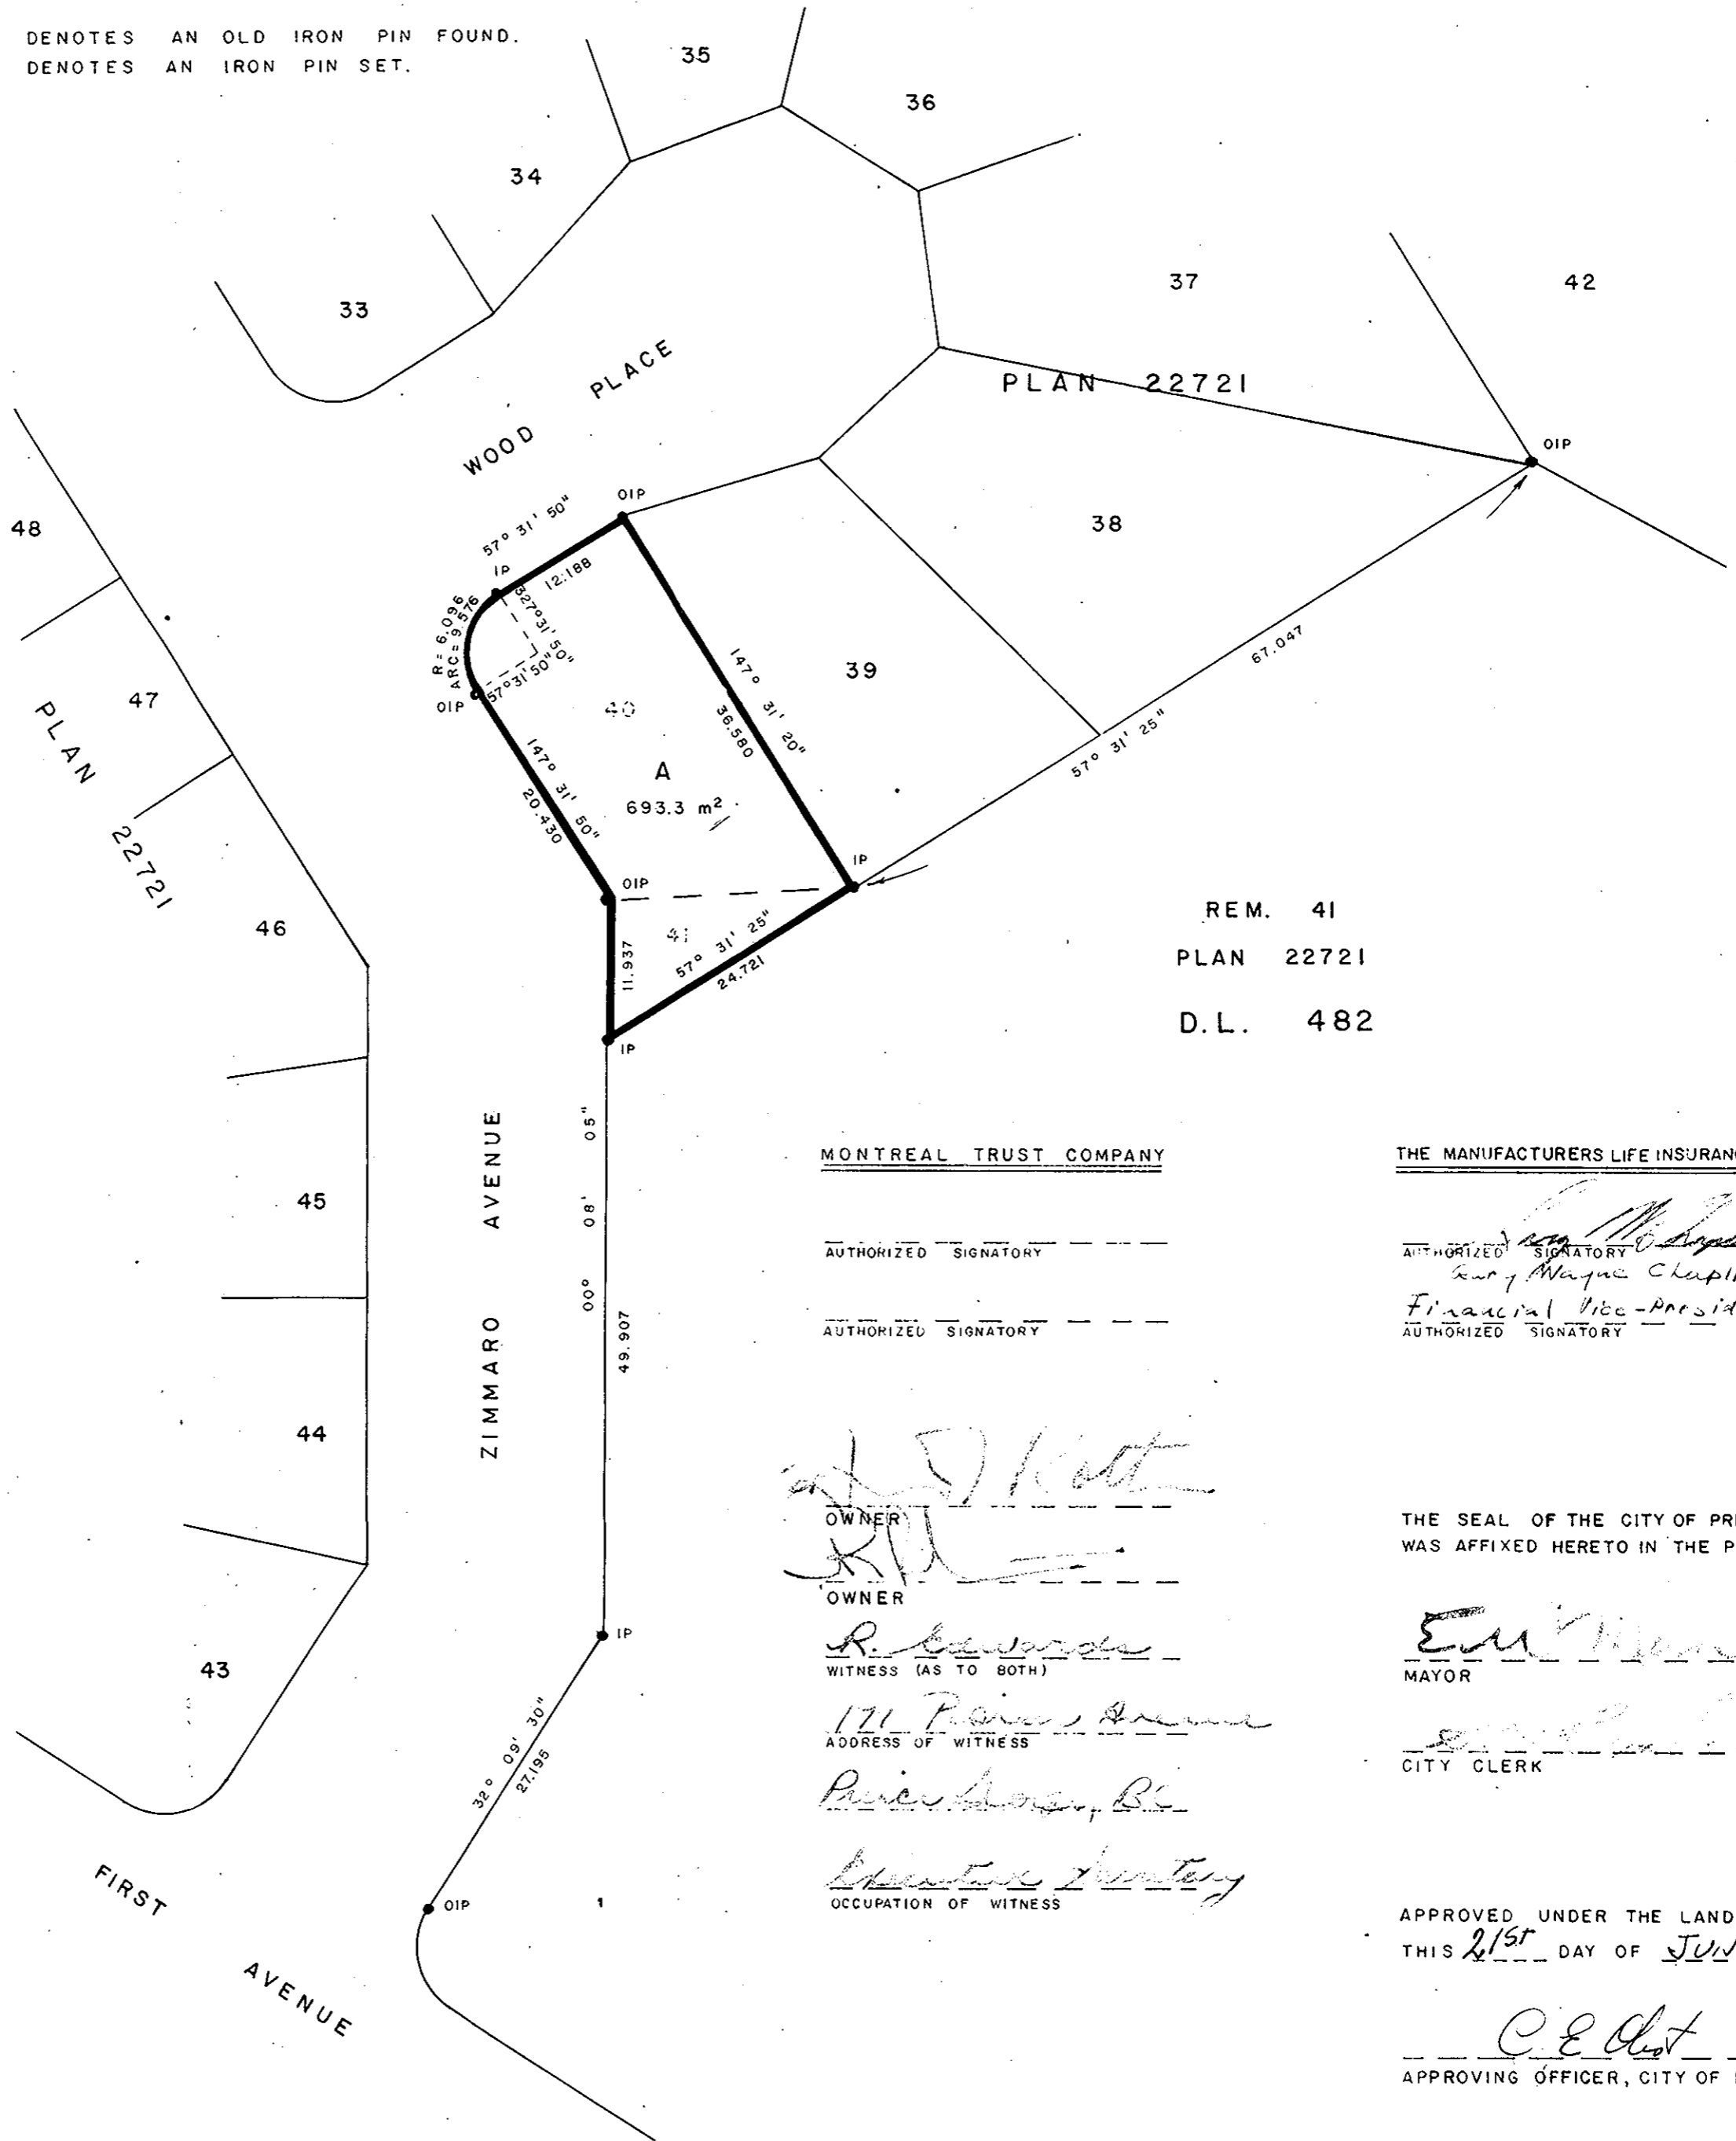

*36.576*  
*18.285*

I, RONALD L. JOHNS, A BRITISH COLUMBIA LAND  
 SURVEYOR, OF PRINCE GEORGE, IN BRITISH COLUMBIA,  
 CERTIFY THAT I WAS PRESENT AT AND PERSONALLY  
 SUPERINTENDED THE SURVEY REPRESENTED BY THIS  
 PLAN AND THAT THE SURVEY AND PLAN ARE CORRECT.  
 THE SURVEY WAS COMPLETED ON THE 18th DAY OF  
 JUNE, 1984.

*R.L. Johns*  
 R.L. JOHNS, B.C.L.S.

THIS PLAN LIES WITHIN THE FRASER-  
 FORT GEORGE REGIONAL DISTRICT.

R.L. JOHNS & ASSOCIATES  
 LEGAL AND ENGINEERING SURVEYS  
 P.O. BOX 824  
 PRINCE GEORGE - B.C.  
 V2L 4V3