


HE1


PLAN N<sup>o</sup> 30227  
Deposited in the Land Title Office  
at Prince George, B. C. this 15  
day of August, 1984.

EXPLANATORY PLAN OF CONSOLIDATION OF  
LOT A, PLAN 28725 AND  
REMAINDER OF LOT 41, PLAN 24848  
DISTRICT LOT 905  
CARIBOO DISTRICT - BRITISH COLUMBIA

W.G.GANDY  
Registrar

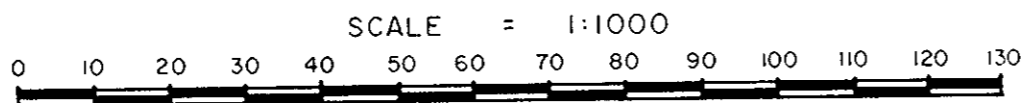

Bearings are astronomic, derived from Plans 24848 & 8

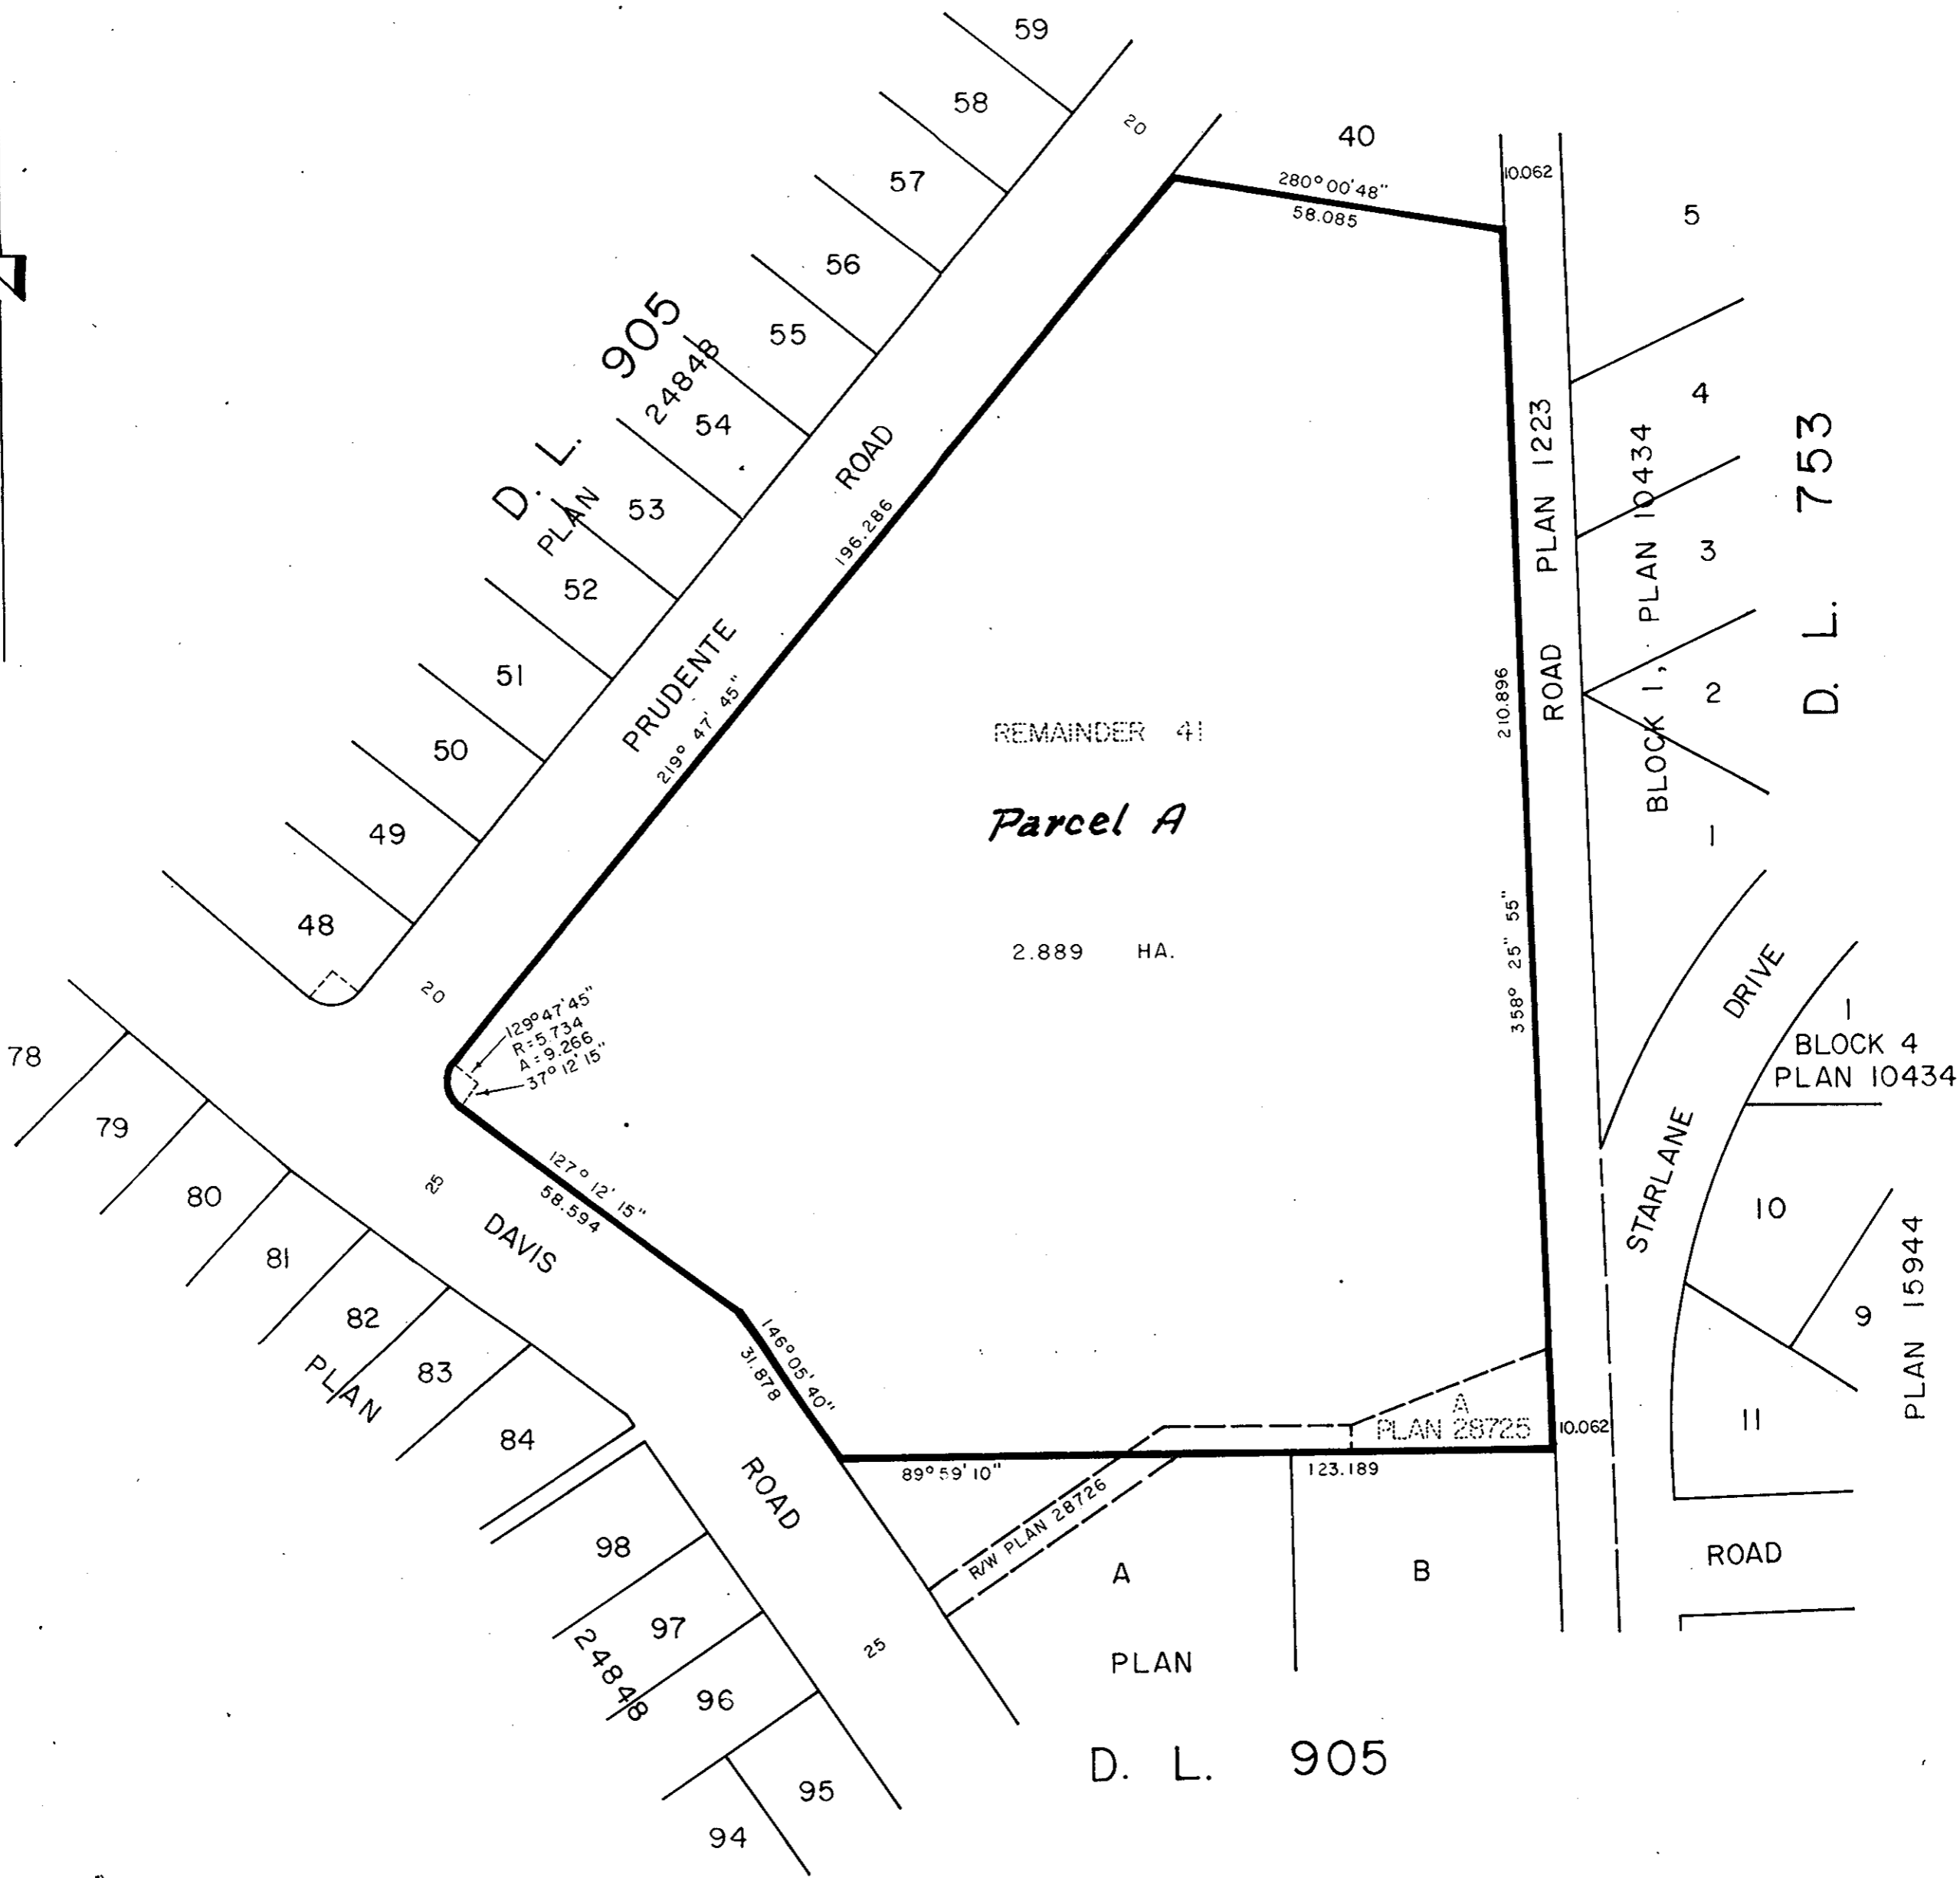

CERTIFIED CORRECT  
According to plans of record in  
the Prince George Land Title  
Office this 6th day of July, 1984.

D.A. Duffy, B.C.L.S.

CITY OF PRINCE GEORGE

Mayor \_\_\_\_\_  
Clerk \_\_\_\_\_

This plan lies within the Fraser - Fort  
George Regional District.

W. D. USHER & ASSOCIATES  
LAND SURVEYORS  
PRINCE GEORGE - B. C.  
14422