


EXPLANATORY PLAN OF PART OF THE  
 GROUND FLOOR OF BUILDING LOCATED ON  
 LOT 60, PLAN 10868  
**DISTRICT LOT 936**  
 CARIBOO DISTRICT - BRITISH COLUMBIA

PLAN No 30256


Deposited in the Land Title Office  
 at Prince George, B.C. this 27  
 day of August, 1984.

**W. G. GANDY**  
 Registrar

SCALE = 1:250

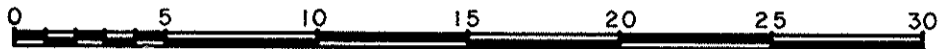

NOTE: Bearings are astronomic, derived from Plan 10868.  
 Lot dimensions are derived from Plan 10868.

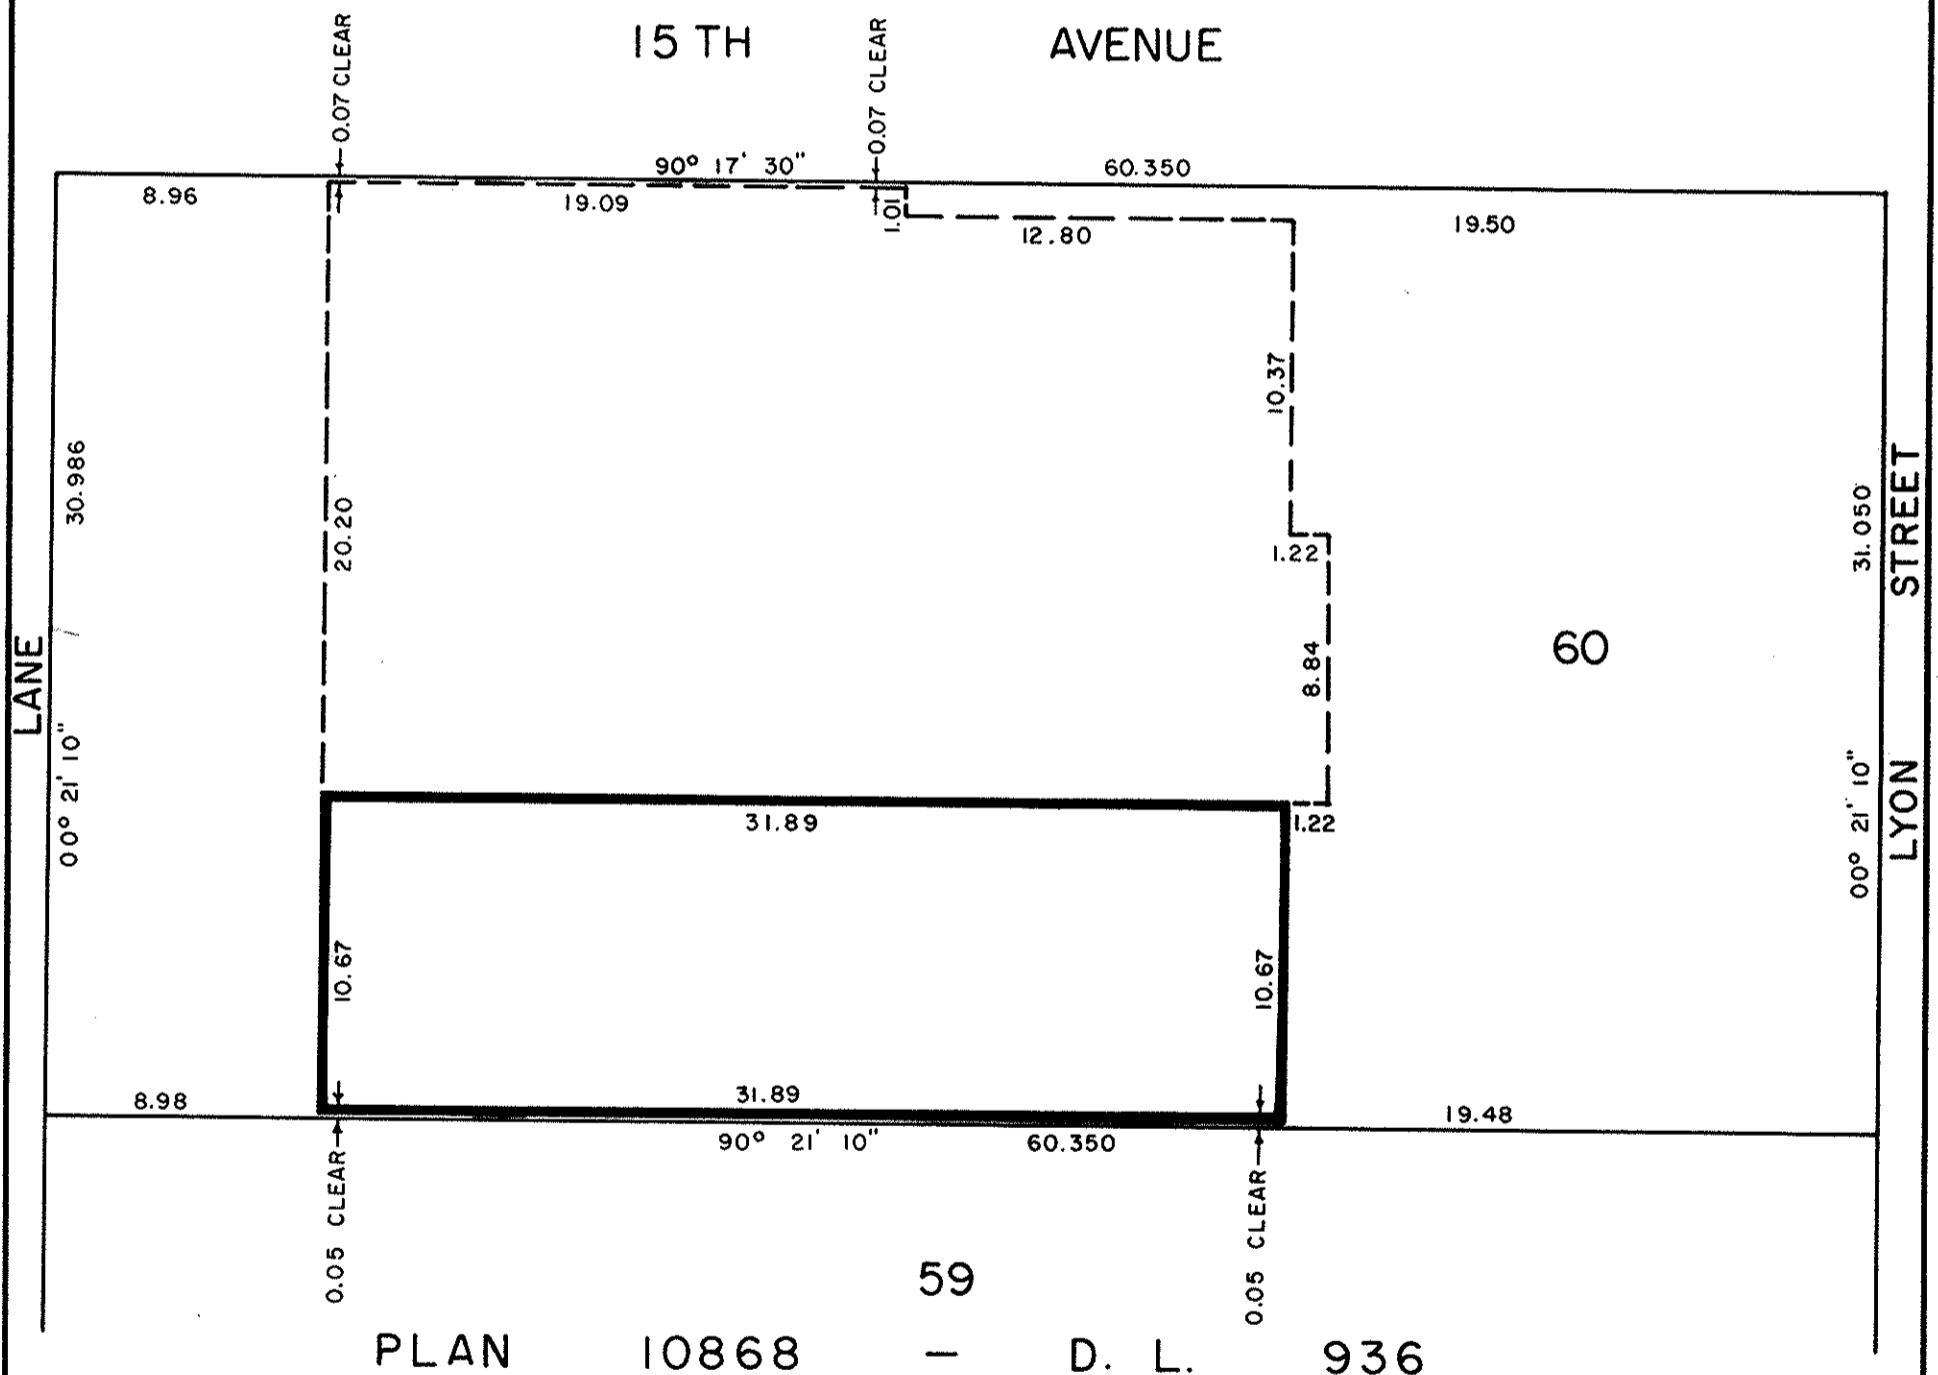

CERTIFIED CORRECT  
 This 7th day of May, 1984.

*[Signature]*  
 D. A. DUFFY, B.C.L.S.

This plan lies within the Fraser - Fort  
 George Regional District.

W. D. USHER & ASSOCIATES  
 LAND SURVEYORS  
 PRINCE GEORGE - B.C.  
 14331