


PLAN OF SUBDIVISION OF
 LOT 1, EXCEPT PLAN 21600, LOTS 2 TO 8 INCLUSIVE,
 LOTS 19 TO 23 INCLUSIVE AND LOT 24 EXCEPT PLAN 21600,
 ALL IN BLOCK 56, PLAN 752
 DISTRICT LOT 937
 CARIBOO DISTRICT - BRITISH COLUMBIA
 SCALE: 1 : 500

PLOTTED

H11

PLAN No 30294


DEPOSITED IN THE LAND TITLE
 OFFICE AT PRINCE GEORGE, B.C. THIS
 19 DAY OF SEPT., 1984.

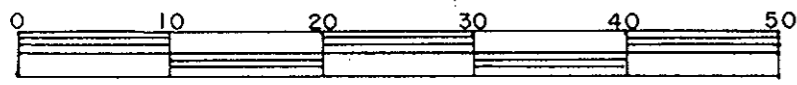

BEARINGS ARE ASTRONOMIC, DERIVED FROM THE
 WEST BOUNDARY OF LOTS 1 & 2, PLAN 21693.

LEGEND:
 • OIP DENOTES AN OLD IRON PIN FOUND.
 • IP DENOTES AN IRON PIN SET.

W. G. Gandy
 REGISTRAR

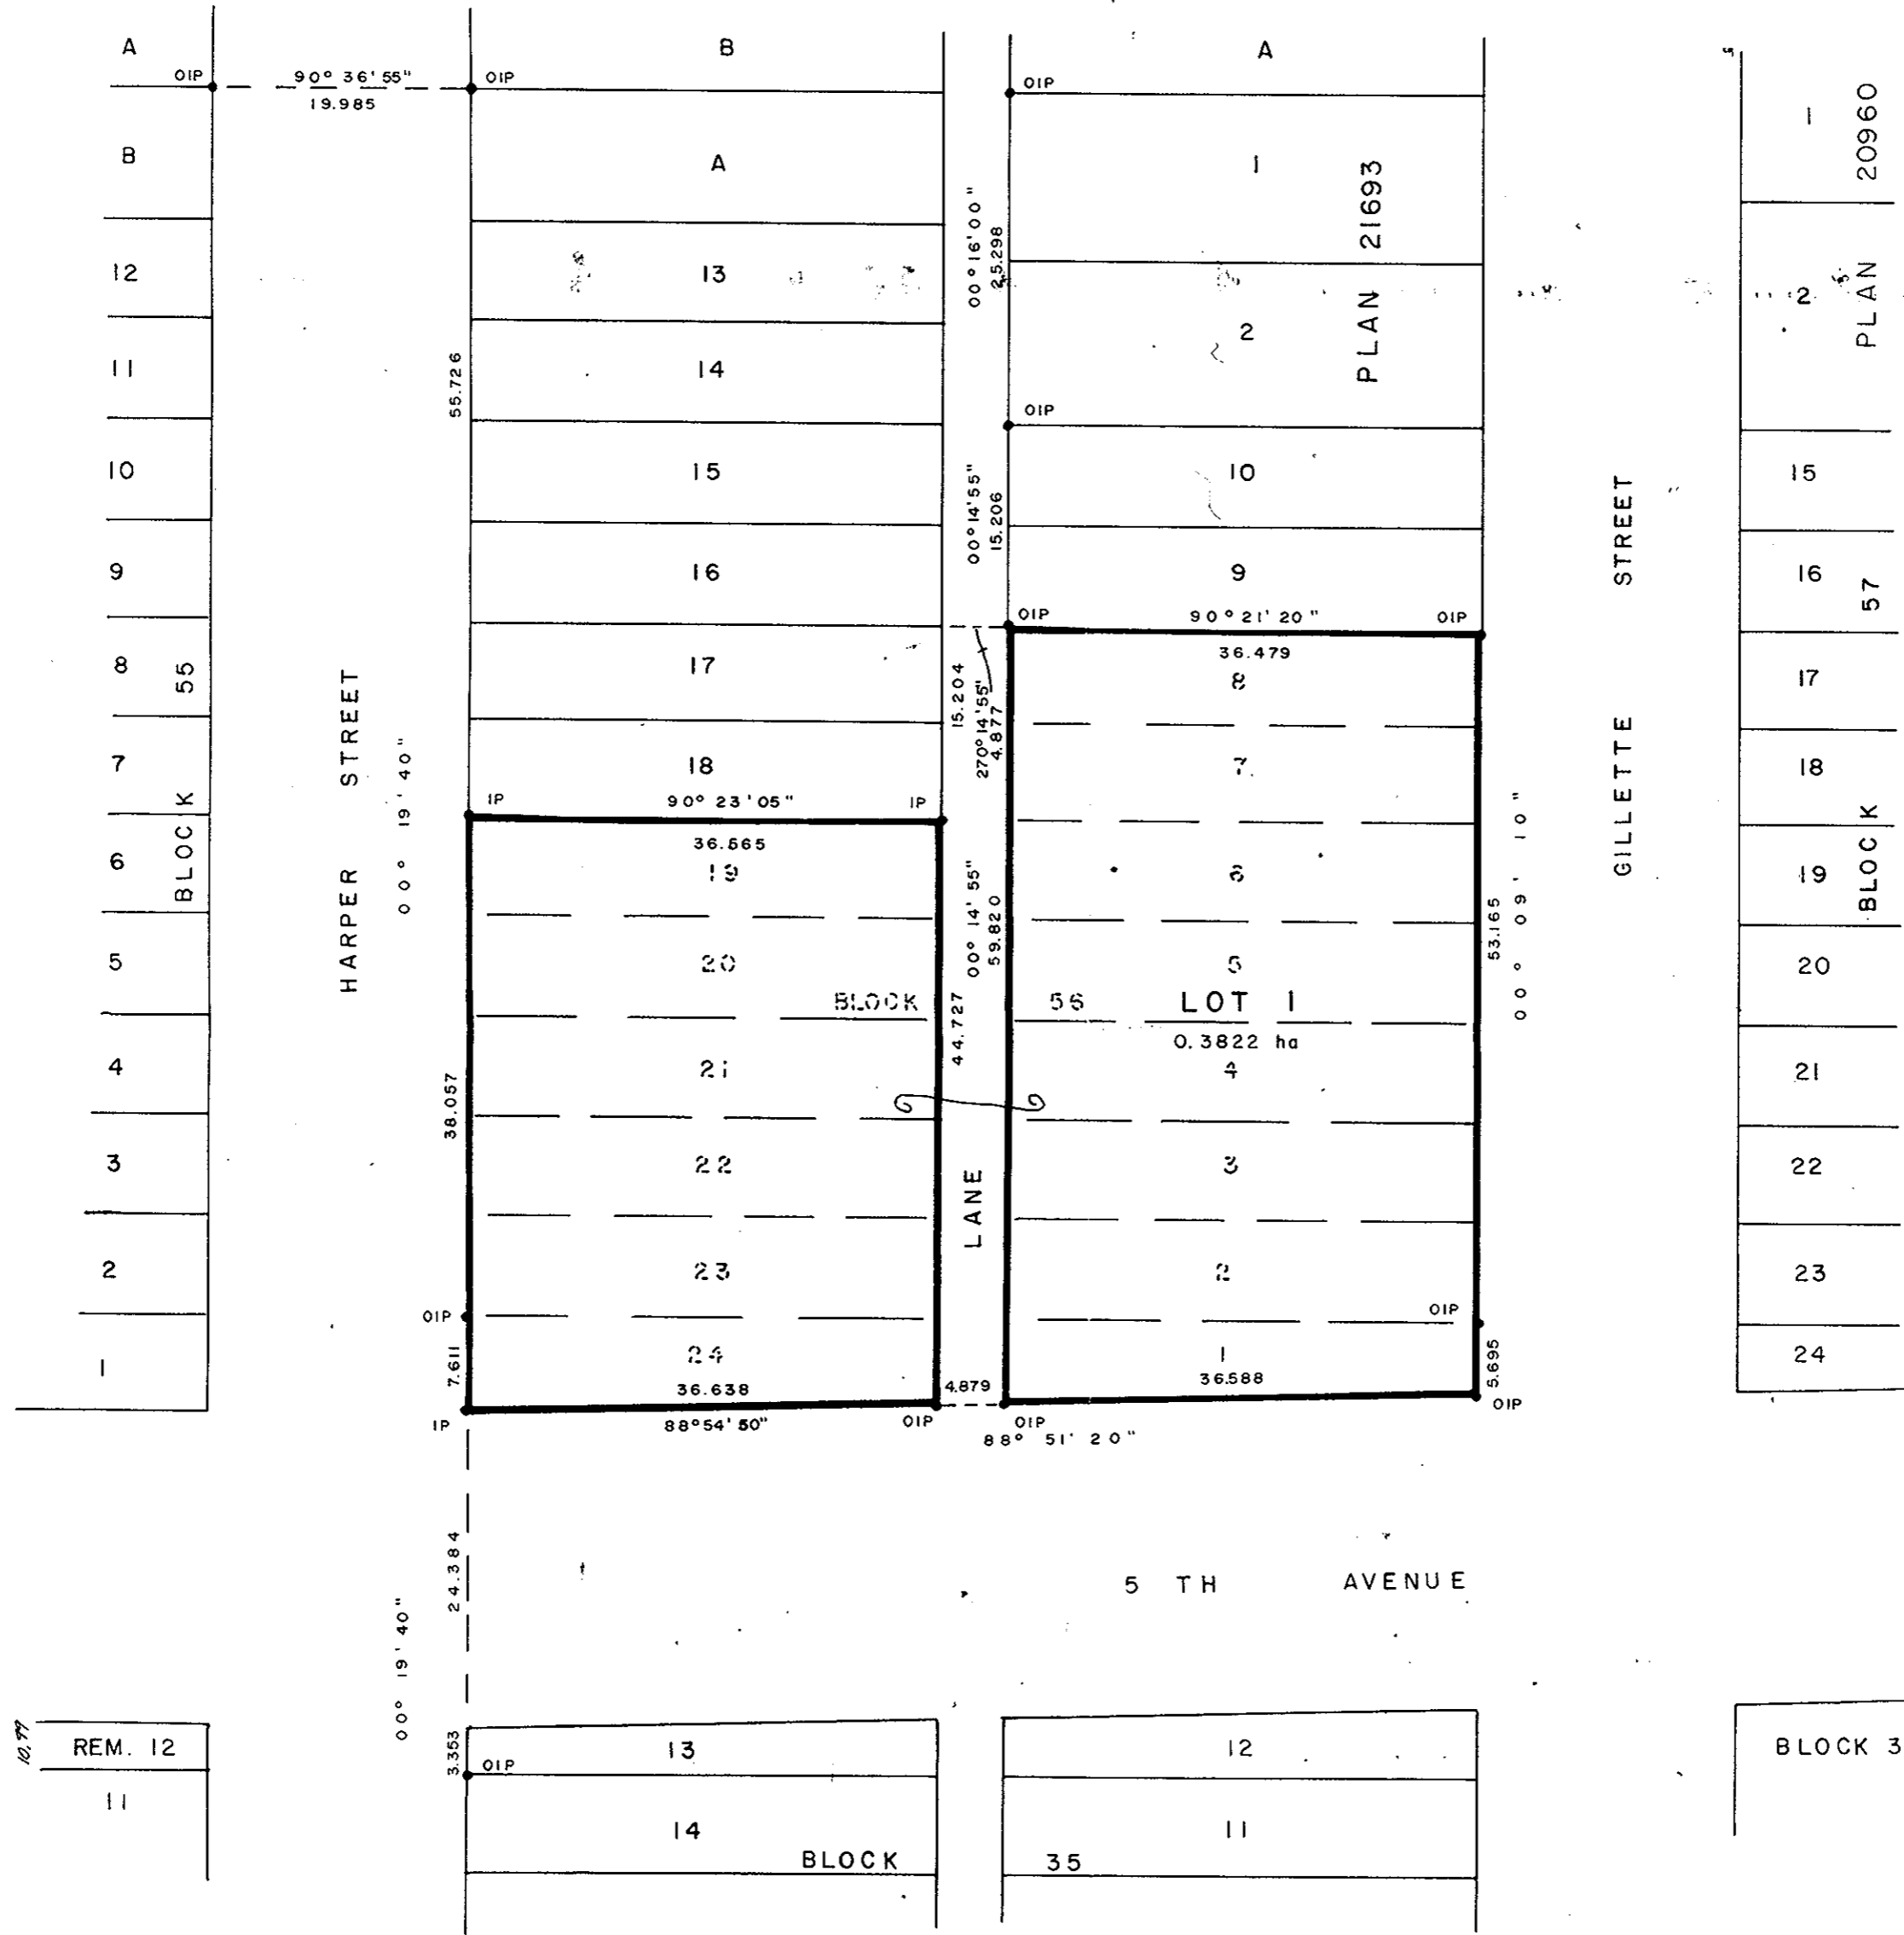

APPROVED UNDER THE LAND TITLE ACT
 THIS 17th DAY OF SEPT., 1984.

C. E. Olsch
 APPROVING OFFICER, CITY OF PRINCE GEORGE

THIS PLAN LIES WITHIN THE FRASER-FORT GEORGE
 REGIONAL DISTRICT.

R. L. JOHNS & ASSOCIATES
 LEGAL AND ENGINEERING SURVEYS
 P.O. BOX 824
 PRINCE GEORGE - B.C.
 V2L 4V3

I, RONALD L. JOHNS, A BRITISH COLUMBIA LAND
 SURVEYOR, OF PRINCE GEORGE, IN BRITISH COLUMBIA,
 CERTIFY THAT I WAS PRESENT AT AND PERSONALLY
 SUPERINTENDED THE SURVEY REPRESENTED BY THIS
 PLAN AND THAT THE SURVEY AND PLAN ARE CORRECT.
 THE SURVEY WAS COMPLETED ON THE 11th DAY OF
 SEPTEMBER, 1984.
 R.L. JOHNS, B.C.L.S.

THE CONVENTION OF BAPTIST
 CHURCHES OF BRITISH COLUMBIA
 Authorized Signatory
 Authorized Signatory