

PLAN OF SUBDIVISION OF PART OF
REMAINDER OF LOT A, PLAN 24027
DISTRICT LOT 753
CARIBOO DISTRICT - BRITISH COLUMBIA

*PLOTTED
HF*


PLAN No 30349
Deposited in the Land Title
Office at Prince George, B.C. this
17th day of Oct, 1984.

SCALE = 1:1000
0 50 100

NOTE: Bearings are astronomic, derived from the south boundary
of Domano Boulevard, Plan 22474.

LEGEND: ● OIP denotes an old iron pin found.
● IP denotes an iron pin set.

Registrar

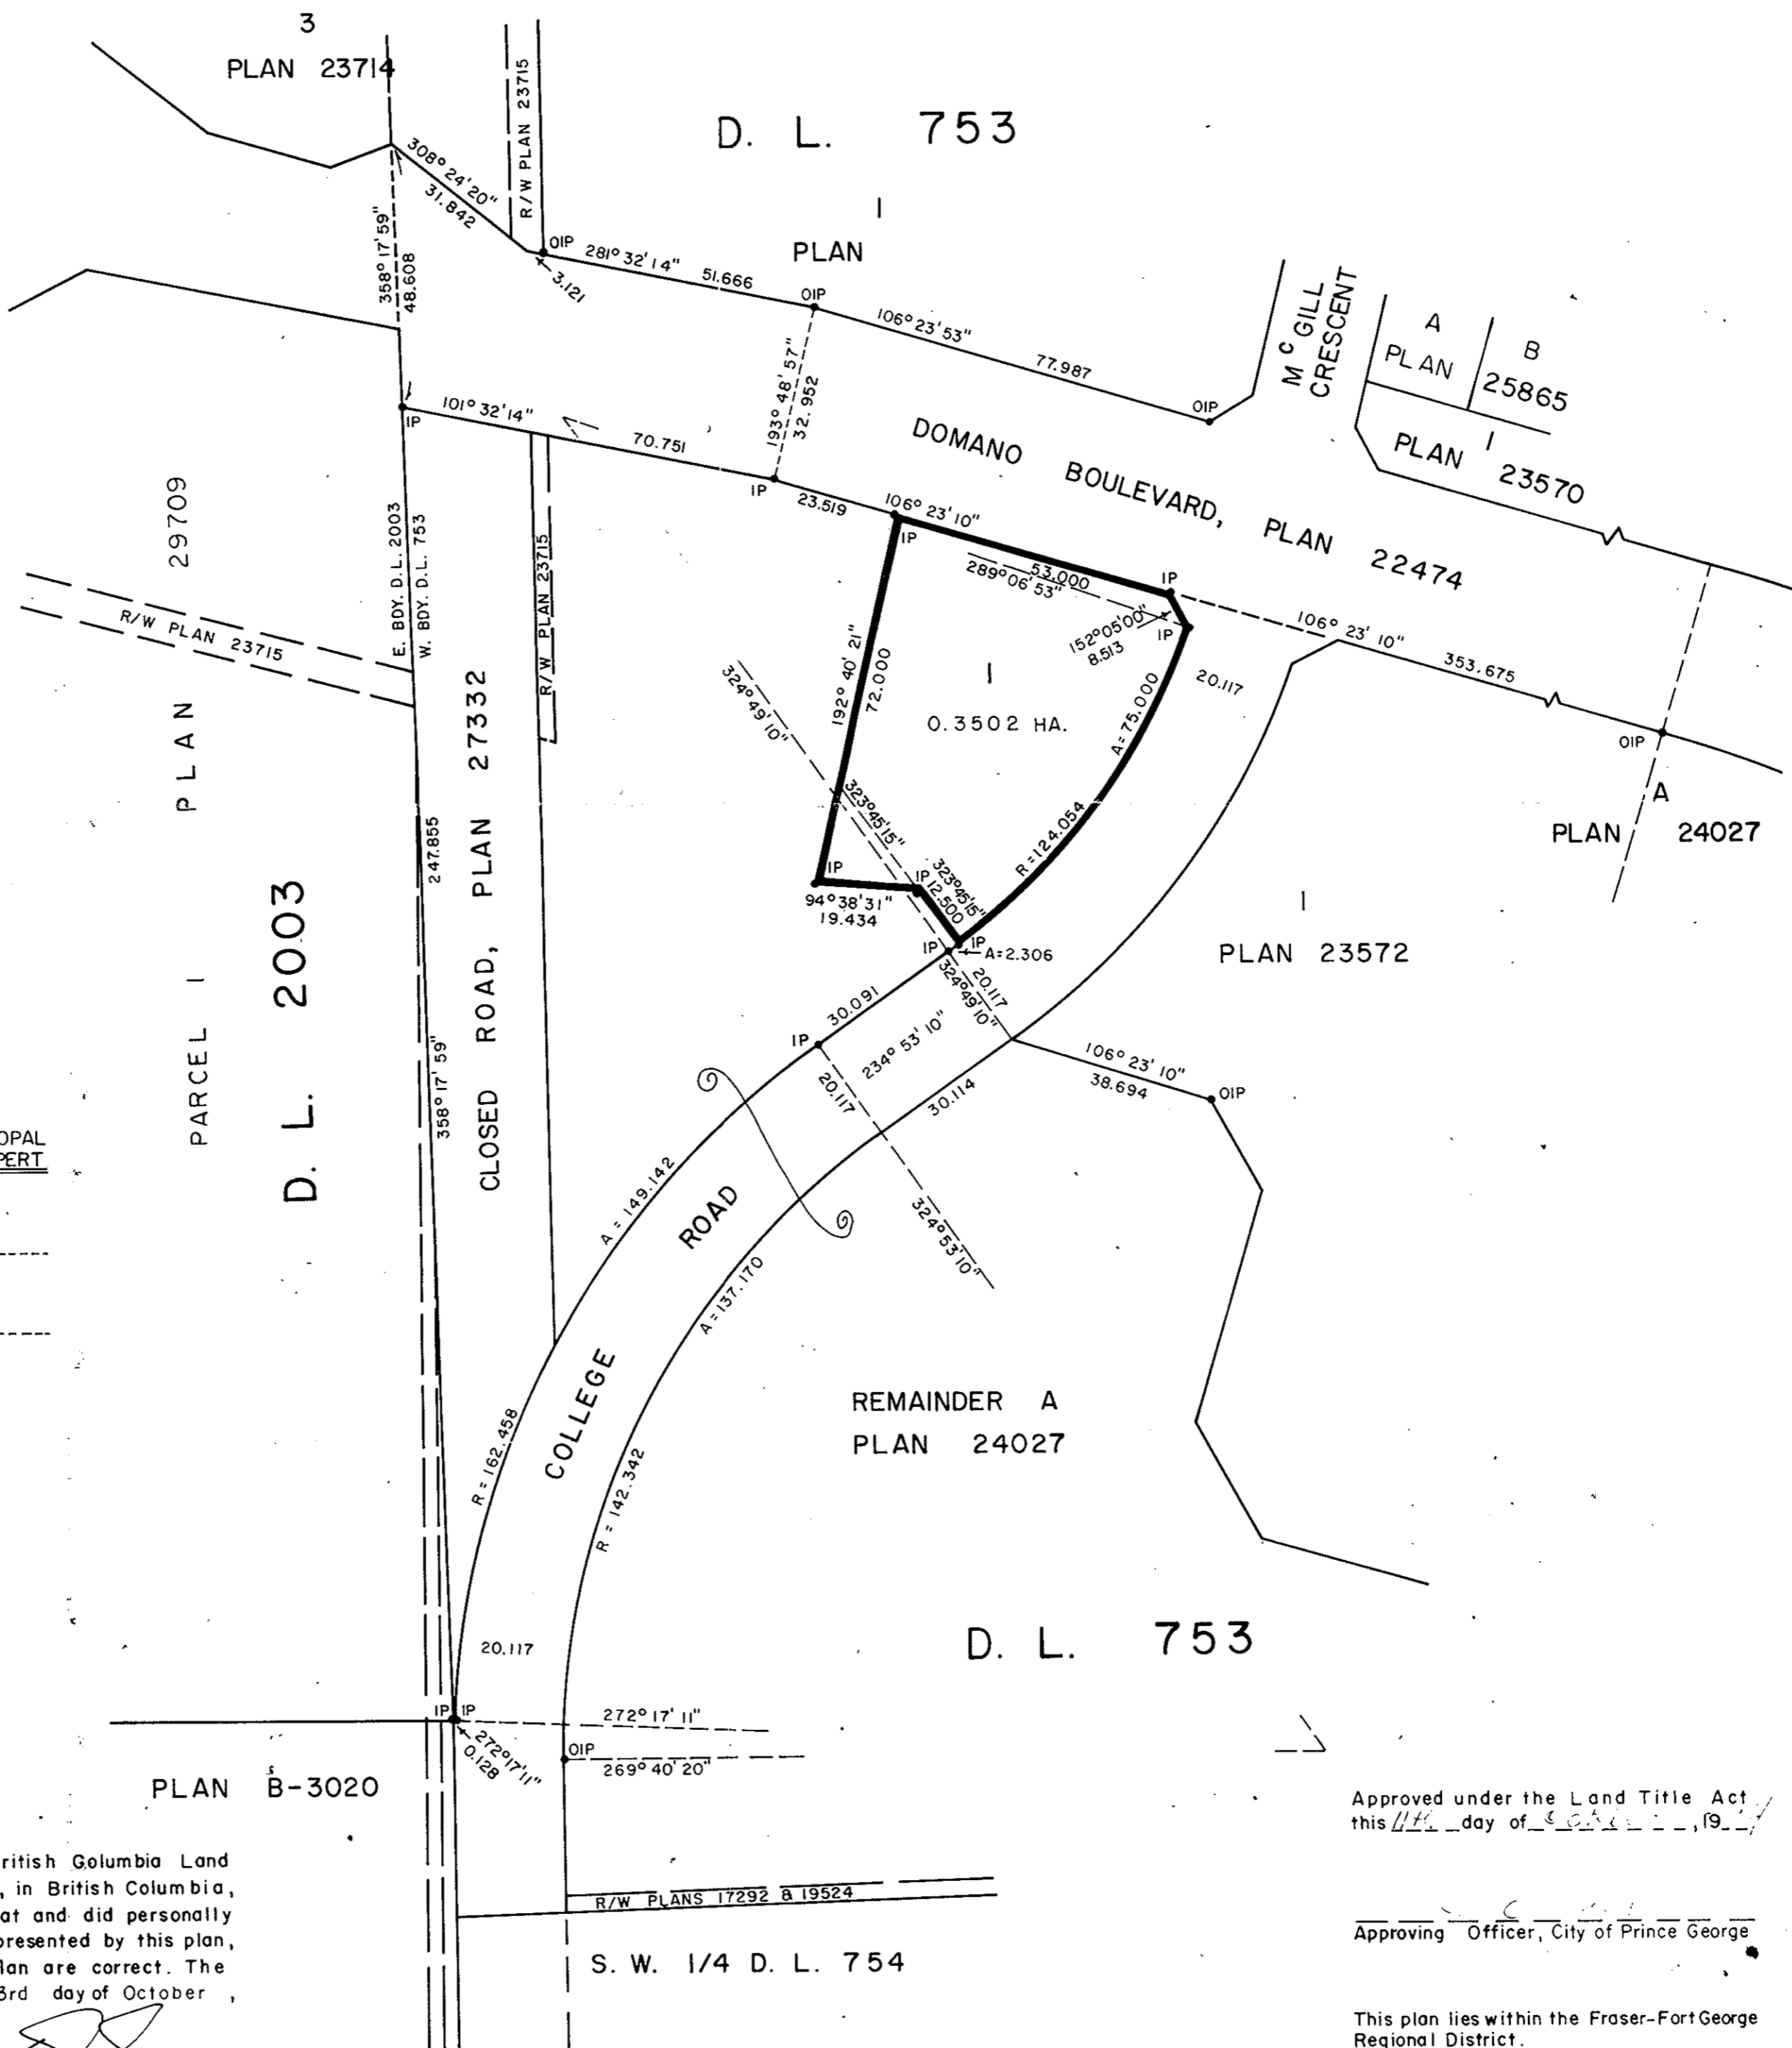

THE ROMAN CATHOLIC EPISCOPAL
CORPORATION OF PRINCE RUPERT

Authorized signatory

Authorized signatory

I, DONALD A. DUFFY, a British Columbia Land
Surveyor, of Prince George, in British Columbia,
certify that I was present at and did personally
superintend the survey represented by this plan,
and that the survey and plan are correct. The
survey was completed on the 3rd day of October,
1984.

[Signature]

Approved under the Land Title Act
this 17th day of October, 1984.

Approving Officer, City of Prince George

This plan lies within the Fraser-Fort George
Regional District.

WD USHER & ASSOCIATES
LAND SURVEYORS
PRINCE GEORGE - B.C.
PO55 14500