


26-FF

REFERENCE PLAN OF EASEMENT THROUGH
LOT B, PLAN 16904
DISTRICT LOT 1544
CARIBOO DISTRICT - BRITISH COLUMBIA

PLAN N^o **30364**
Deposited in the Land Title
Office at Prince George, B.C. this
22nd day of Oct., 1984.

Registrar *W.D. Usher*

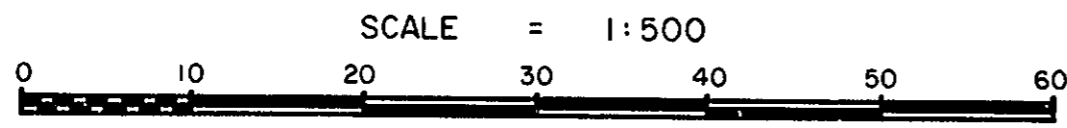

NOTE Bearings are astronomic, derived from the east
boundary of Lot 1, Plan 30363


LEGEND: ● OIP denotes an old iron pin found.
● IP denotes an iron pin set.



D. L. 1544

B, PLAN 16904

AREA REQUIRED = 697.9 m²

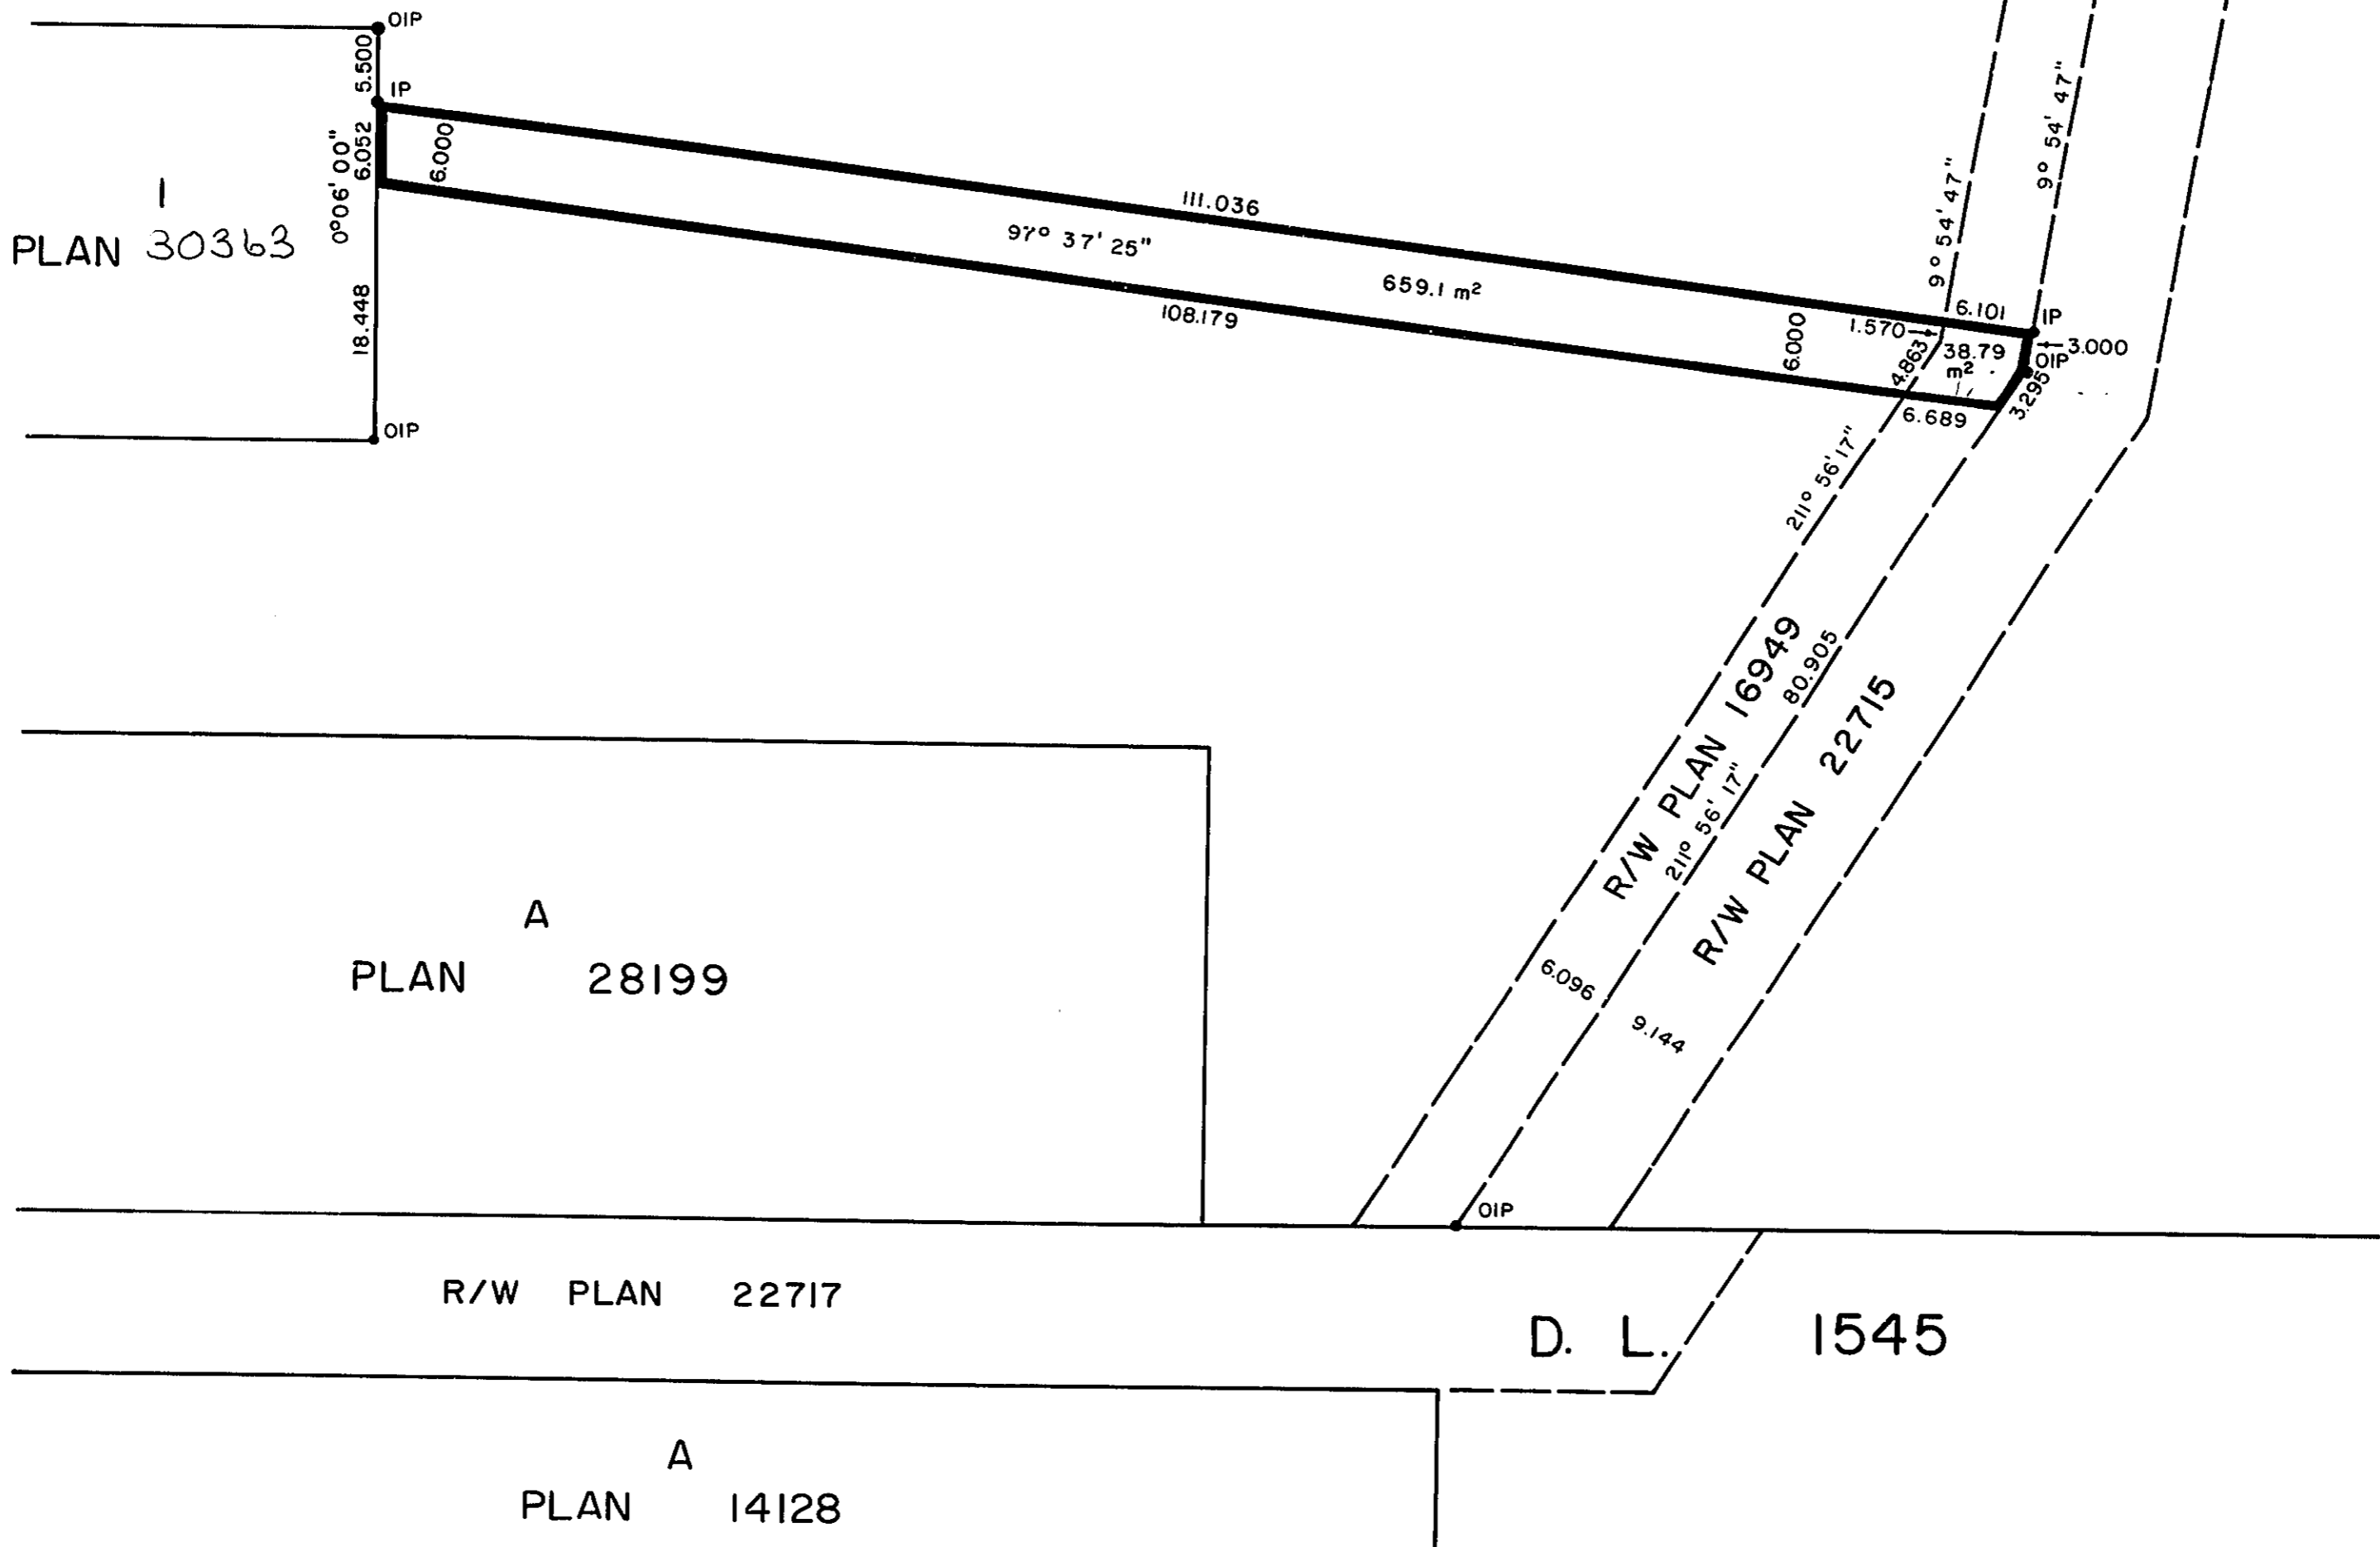

I, DONALD A. DUFFY, a British Columbia Land
Surveyor, of Prince George, in British Columbia,
certify that I was present at and did personally
superintend the survey represented by this plan,
and that the survey and plan are correct. The
survey was completed on the 21st day of August,
1984.

[Signature of Donald A. Duffy]

SIGNED, DELIVERED
in the presence of

[Signature]
Signature
3609 Hastings
Address
P.O. Box 400
Occupation BANKER
(as to both signatures)

CANADIAN IMPERIAL BANK OF COMMERCE
by its attorneys

[Signature]
Assistant General Manager
[Signature]
Inspector

This plan lies within the Fraser-Fort George
Regional District.

WD USHER & ASSOCIATES
LAND SURVEYORS
PRINCE GEORGE - B.C.
PW6 13650A

2019/12/15