

700772V6V

PLAN OF SUBDIVISION OF PART OF
LOT 100, PLAN 22369
DISTRICT LOT 2433
CARIBOO DISTRICT - BRITISH COLUMBIA

PLAN No 30366

Deposited in the Land Title
Office at Prince George, B.C. this
22 day of Oct., 1984.


SCALE = 1:500



W. H. Gandy
Registrar

NOTE: Bearings are astronomic, derived from the
southwesterly boundary of Lot 100, Plan 22369.

LEGEND: ● OIP denotes an old iron pin found.
● IP denotes an iron pin set.

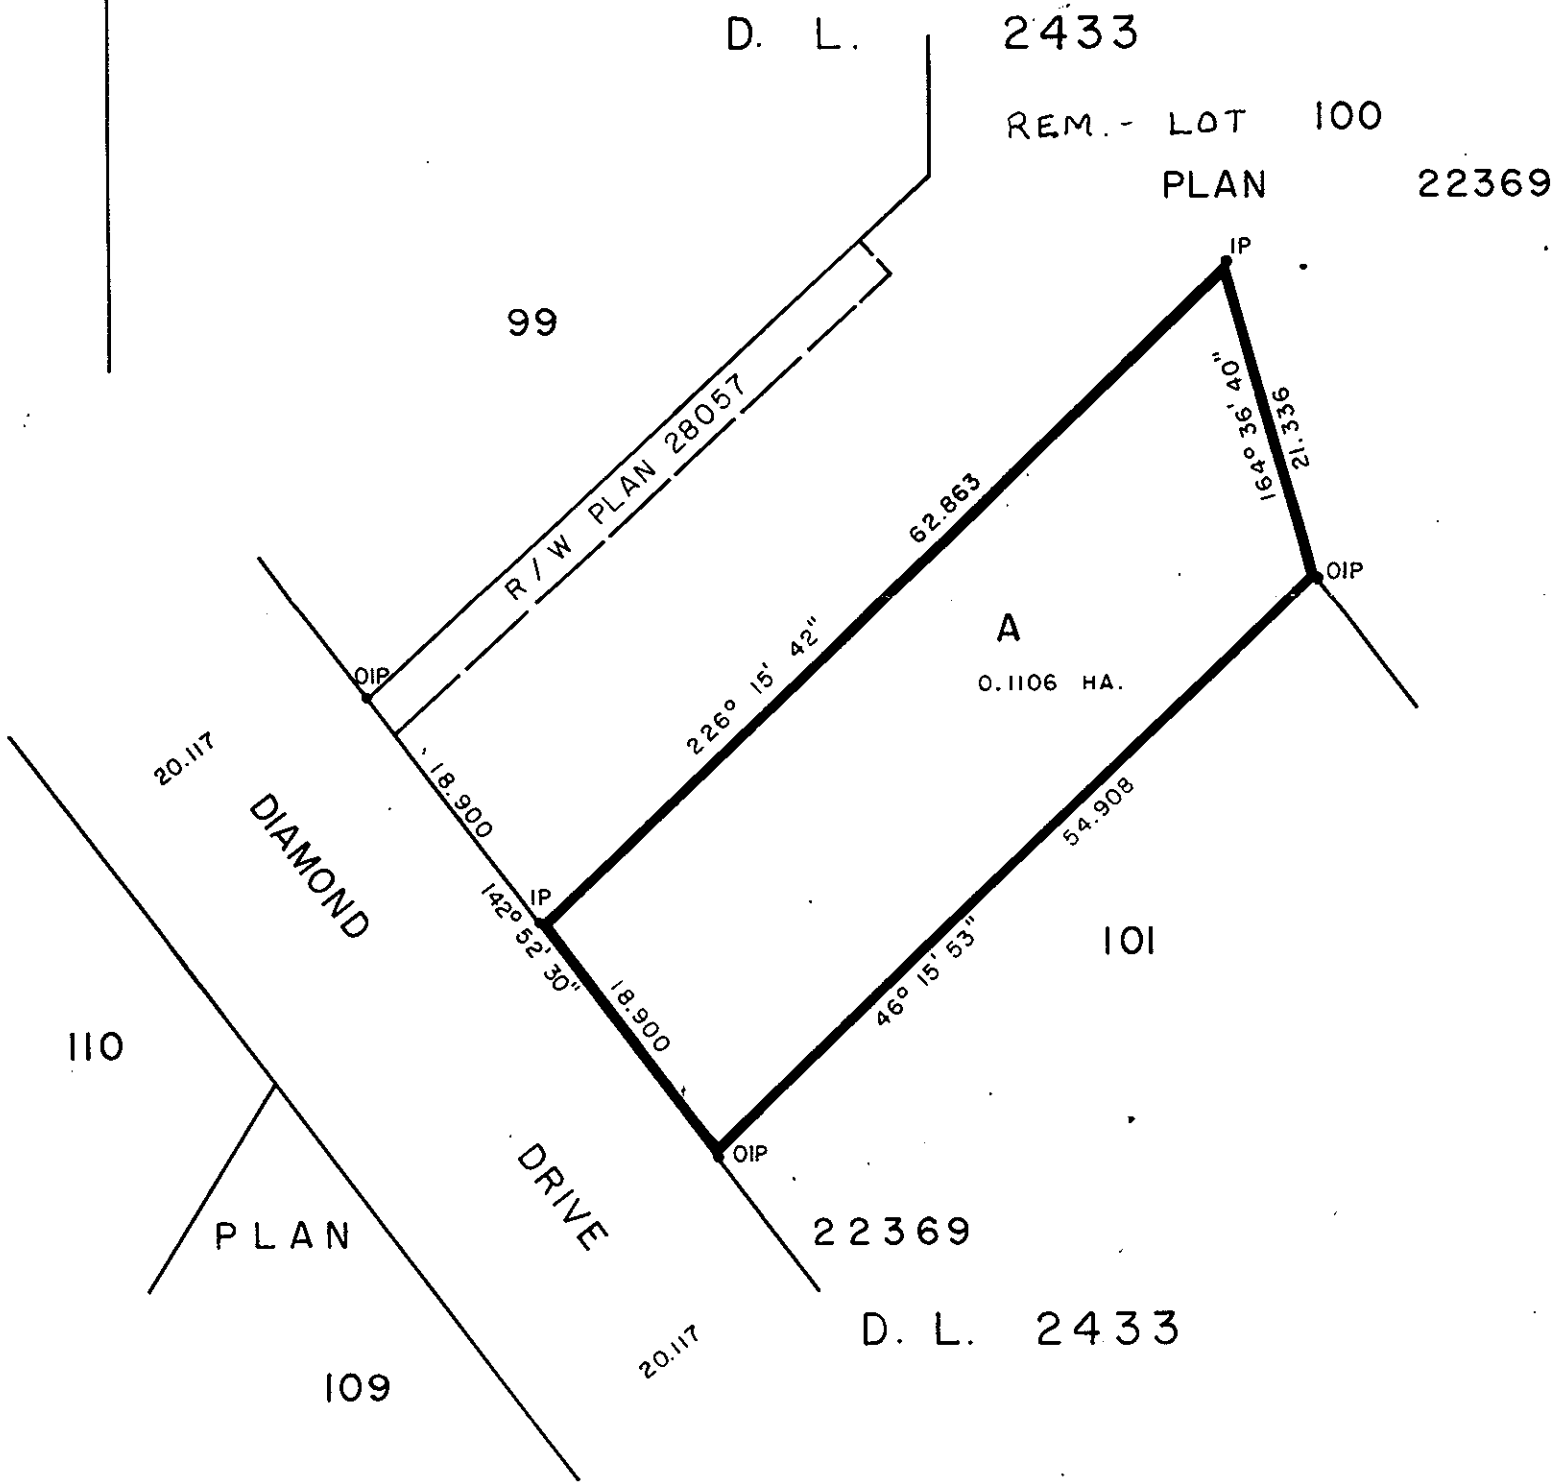

Approved under the Land Title Act,
this 22 day of Oct., 1984

I, DONALD A. DUFFY, a British Columbia Land
Surveyor, of Prince George, in British Columbia,
certify that I was present at and did personally
superintend the survey represented by this plan,
and that the survey and plan are correct. The
survey was completed on the 14th day of August,
1984.

Owner

Owner

Approving Officer, City of Prince George.

Witness

Witness

This plan lies within the Fraser-Fort George
Regional District

Michael Langer
27. September
Duncan, B.C.
BARRISTER & SOLICITOR

W. D. USHER & ASSOCIATES
LAND SURVEYORS
PRINCE GEORGE — B.C.
P052 14392