

26-FF

EXPLANATORY PLAN TO ACCOMPANY
ENCROACHMENT AGREEMENT
LOT 11, PLAN 8332
DISTRICT LOT 3050
CARIBOO DISTRICT


PLAN N^o 30 370

Deposited in the Land Title
Office at Prince George, B.C.
this 24 day of October, 1984.


W.G. GANDY
Registrar

RE: EJ.

SCALE: 1: 250

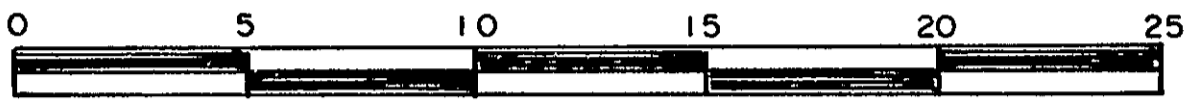

NOTE: Bearings are astronomic, derived from Plan 8332.
Distances are in metres.

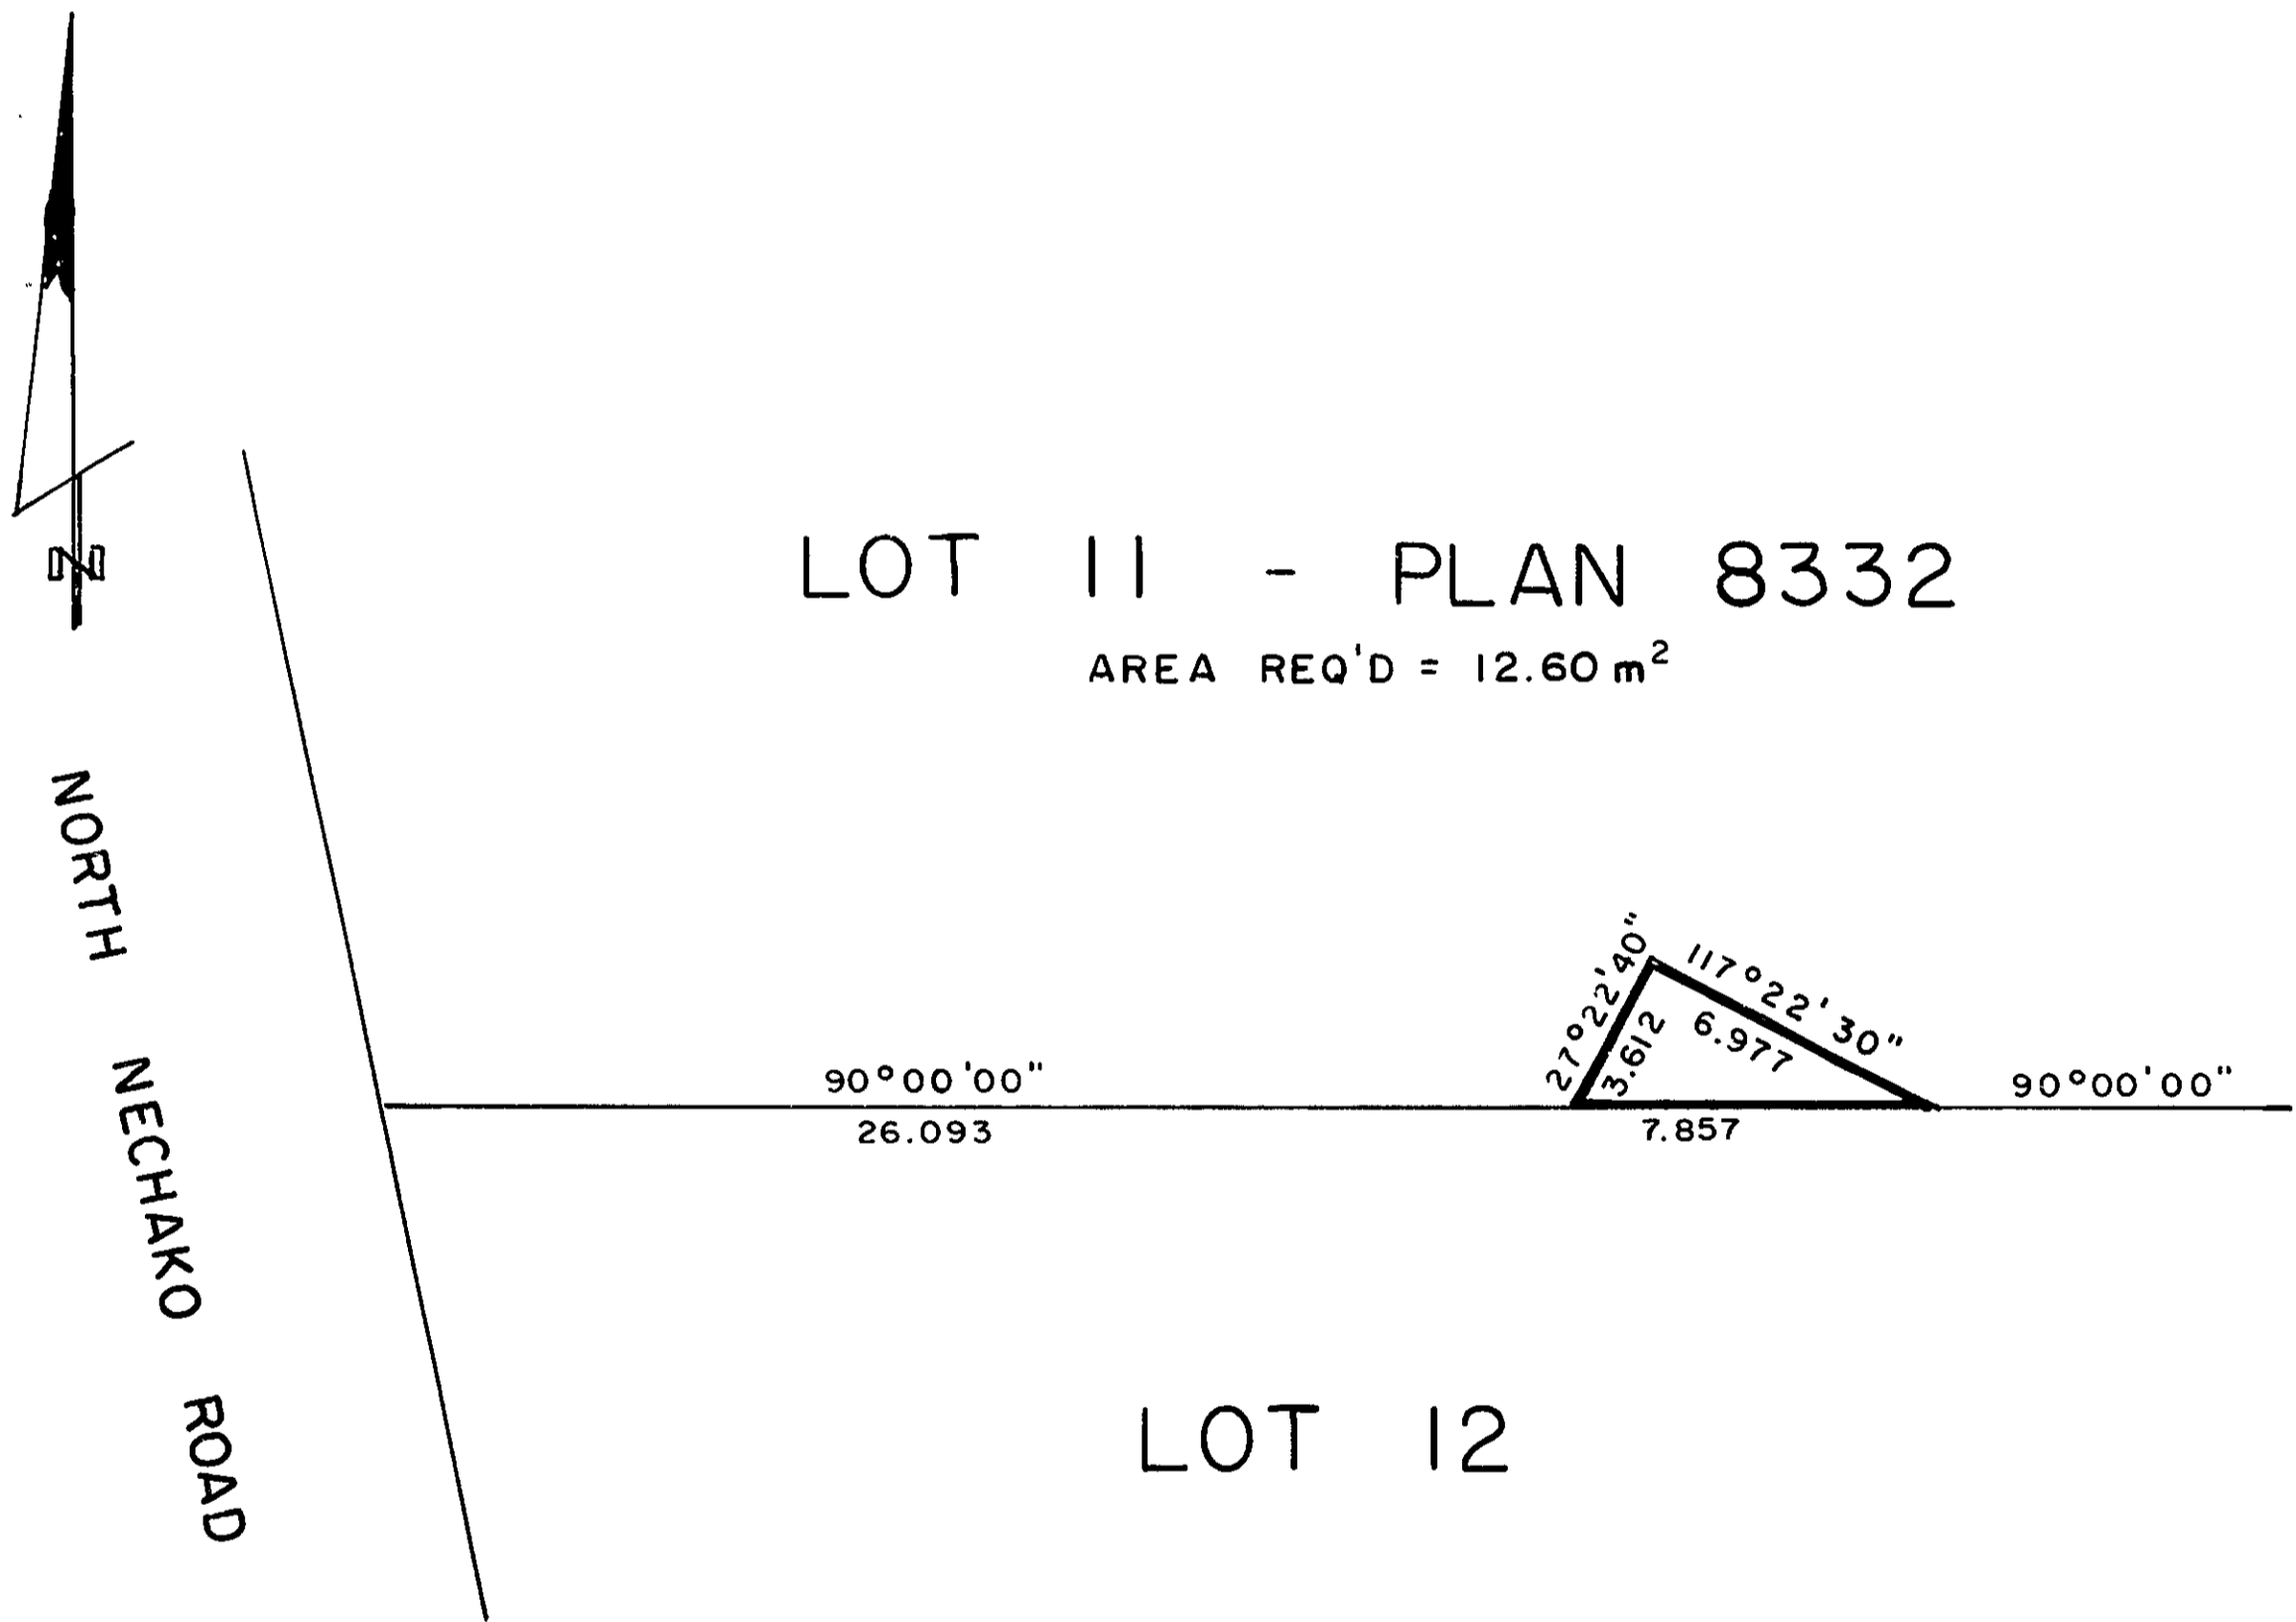

CERTIFIED CORRECT
This 16th day of October, 1984

D.A. Duffy
D.A. DUFFY, B.C.L.S.

This plan lies within the Fraser - Fort George
Regional District.

W.D. USHER & ASSOCIATES
LAND SURVEYORS
PRINCE GEORGE - B.C.
14533