


PLOTTED

GH

PLAN NO. 30374
 DEPOSITED IN THE LAND TITLE OFFICE AT PRINCE
 GEORGE TH'S 25th DAY OF Oct 1984.

----- W. G. G. -----
 REGISTRAR

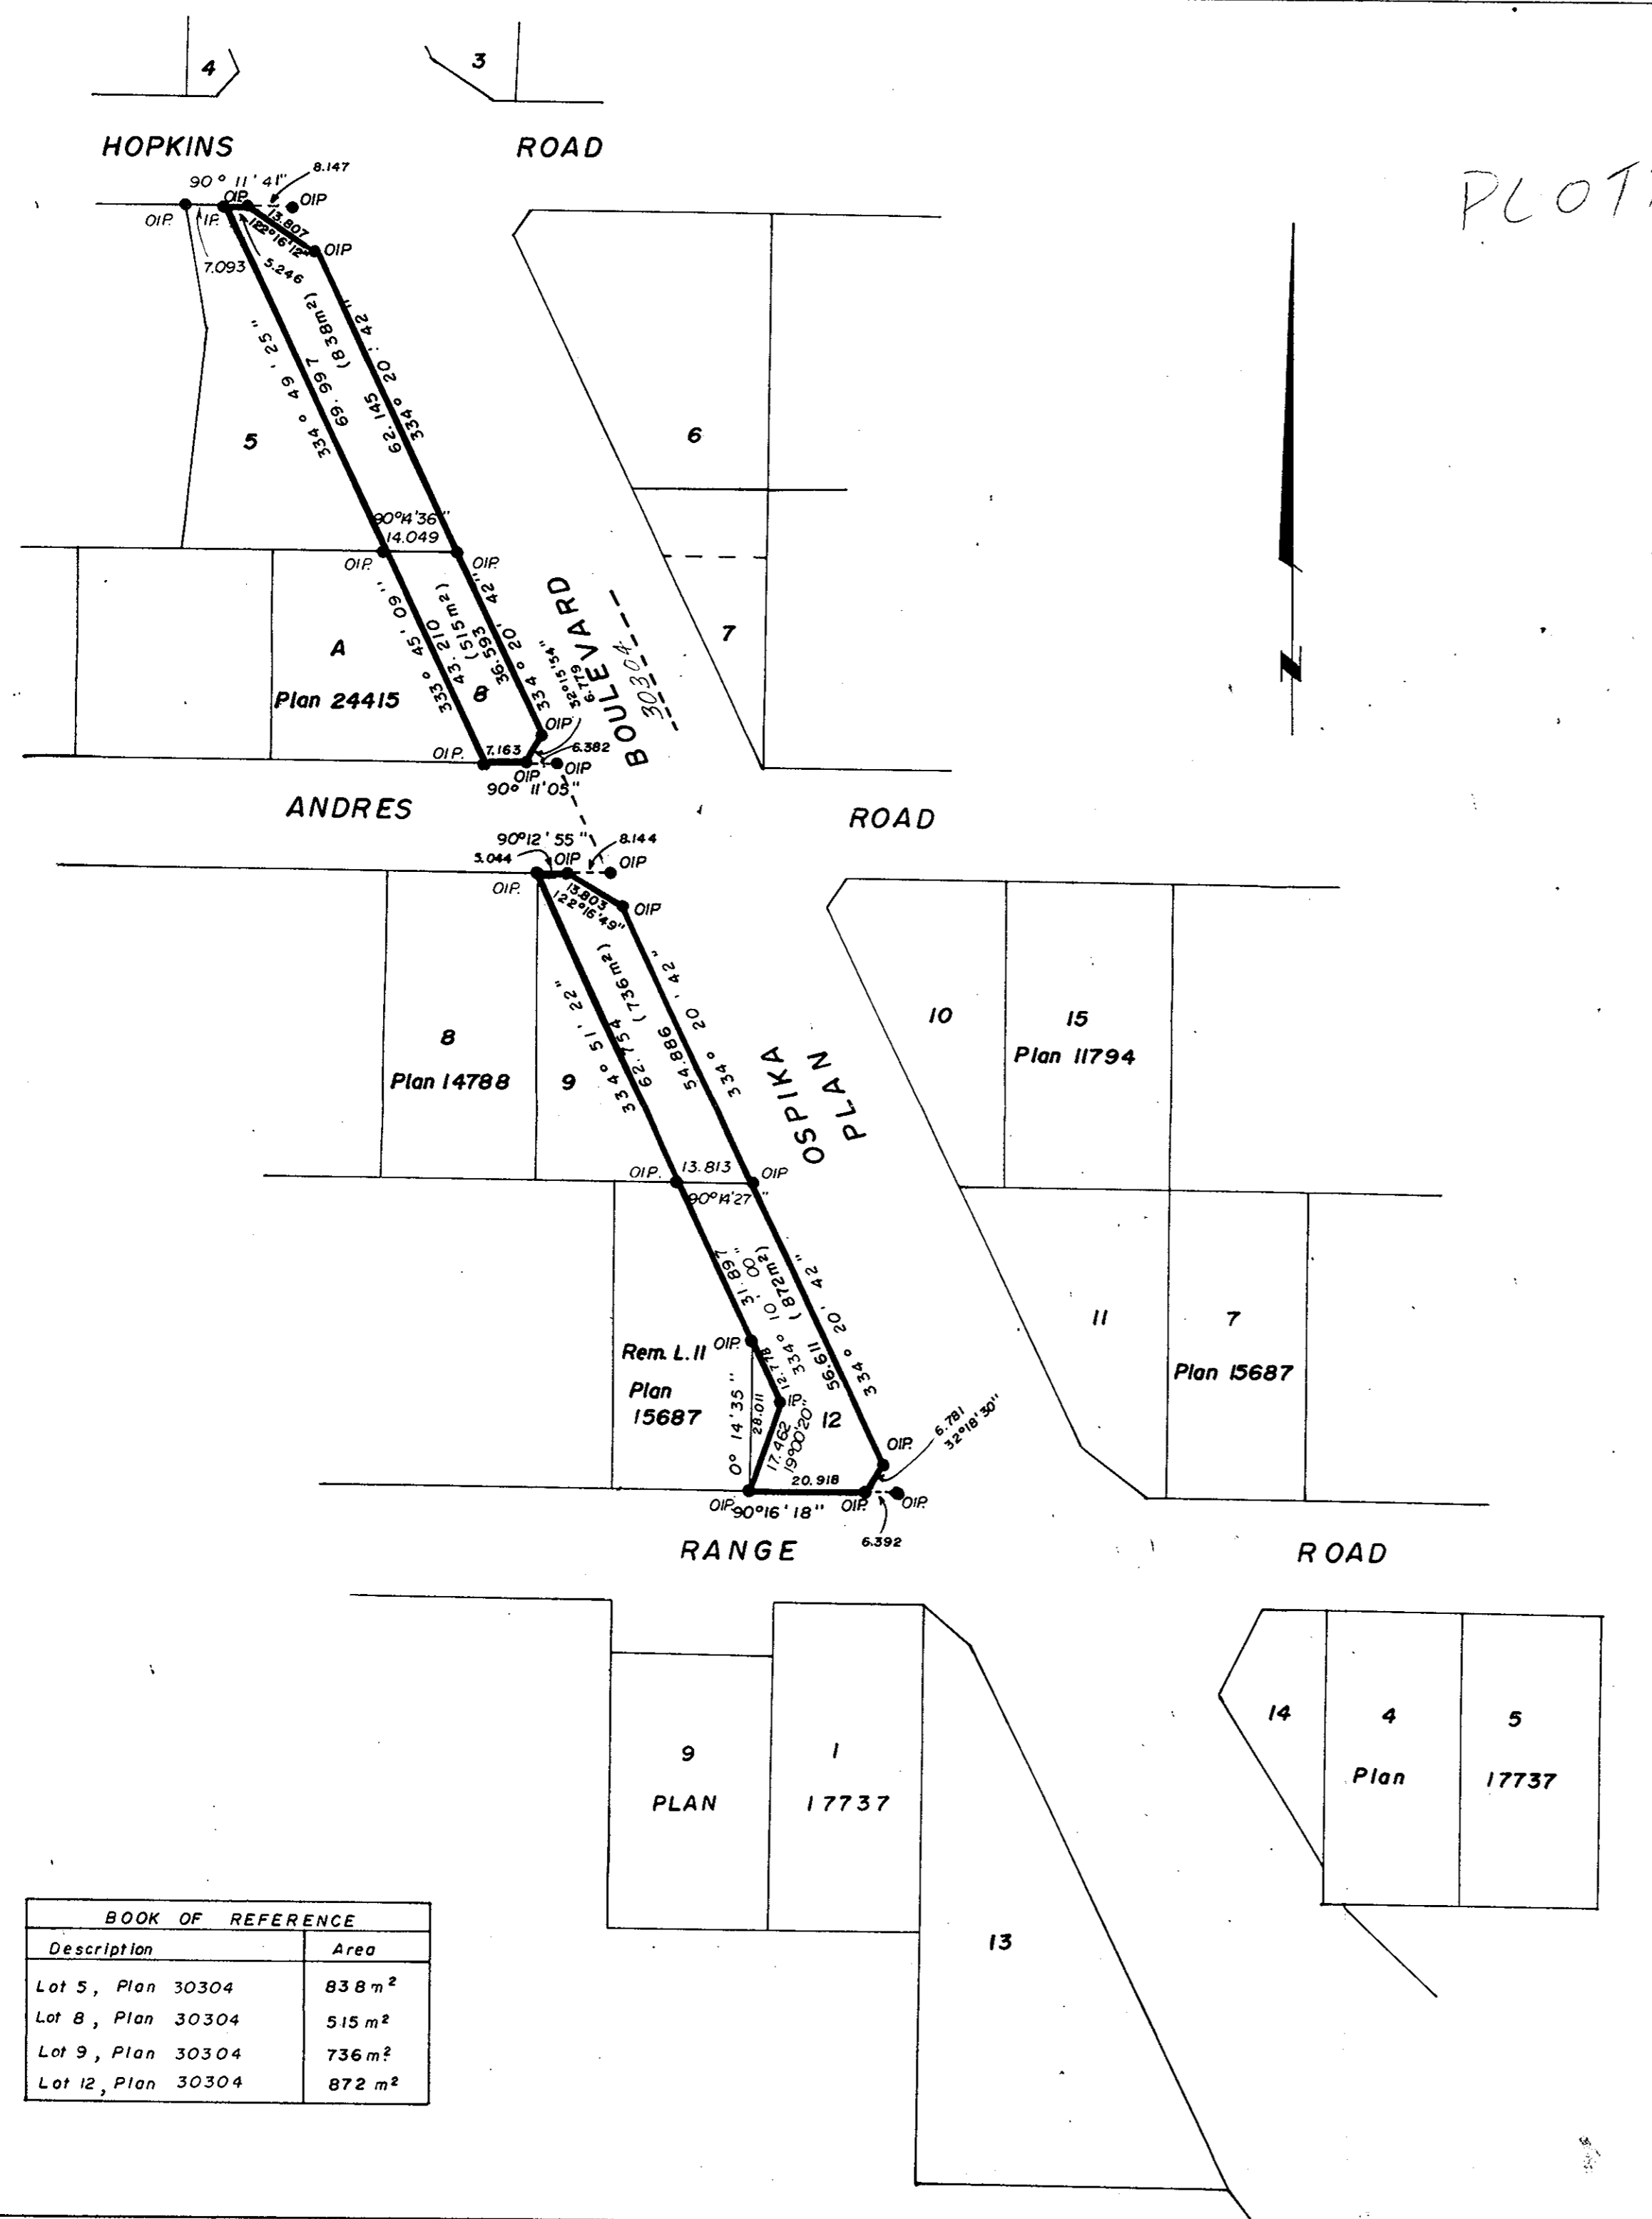

PLAN OF STATUTORY RIGHT-OF-WAY
 IN LOTS 5, 8, 9 and 12, PLAN 30304
 DISTRICT LOT 1433,
 CARIBOO DISTRICT.

Scale: 1:1000 (DISTANCES ARE IN METRES.)



BEARINGS ARE ASTRONOMIC DERIVED FROM
 PLAN 30304.

- IP.....STANDARD IRON POST.
-DENOTES "OLD"

I, VICTOR BARTELL, A BRITISH COLUMBIA LAND SURVEYOR
 OF PRINCE GEORGE IN BRITISH COLUMBIA CERTIFY THAT
 I WAS PRESENT AT AND PERSONALLY SUPERINTENDED THE
 SURVEY REPRESENTED BY THIS PLAN AND THAT THE SURVEY
 AND PLAN ARE CORRECT THE SURVEY WAS COMPLETED ON
 THE 6th DAY OF JULY 1984.

Victor Bartell
 VICTOR BARTELL, B.C.L.S.

BOOK OF REFERENCE	
Description	Area
Lot 5, Plan 30304	838 m ²
Lot 8, Plan 30304	515 m ²
Lot 9, Plan 30304	736 m ²
Lot 12, Plan 30304	872 m ²

THIS PLAN LIES WITHIN THE FRASER FORT GEORGE
 REGIONAL DISTRICT.

McWILLIAM, WHYTE, GOBLE, & ASSOCIATES,
 B.C. LAND SURVEYORS,
 PRINCE GEORGE - KAMLOOPS - SMITHERS - SALMON ARM.
 REF. NO. 84026 DL 1433