


REFERENCE PLAN OF STATUTORY RIGHT - OF - WAY THROUGH  
**DISTRICT LOT 753**  
 CARIBOO DISTRICT - BRITISH COLUMBIA

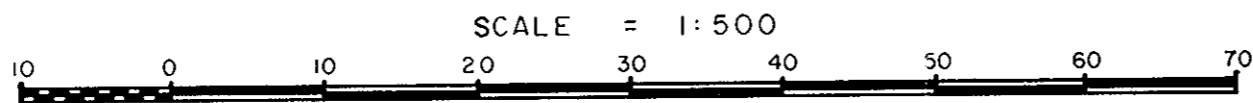


PLAN NO. **30398**  
 Deposited in the Land Title  
 Office at Prince George, B.C. this  
 7th day of Nov., 1984.

NOTE: Bearings are astronomic, derived from the south  
 boundary of Domano Boulevard, Plan 22474.

Registrar *W. G. Gandy*

LEGEND: ● OIP denotes an old iron pin found.  
 ● IP denotes an iron pin set.

BOOK OF REFERENCE	
DESCRIPTION	AREA REQUIRED
REMAINDER OF LOT A, PLAN 24027, D. L. 753	742.3 M <sup>2</sup>
LOT I, PLAN 30349, D. L. 753	974.9 M <sup>2</sup>

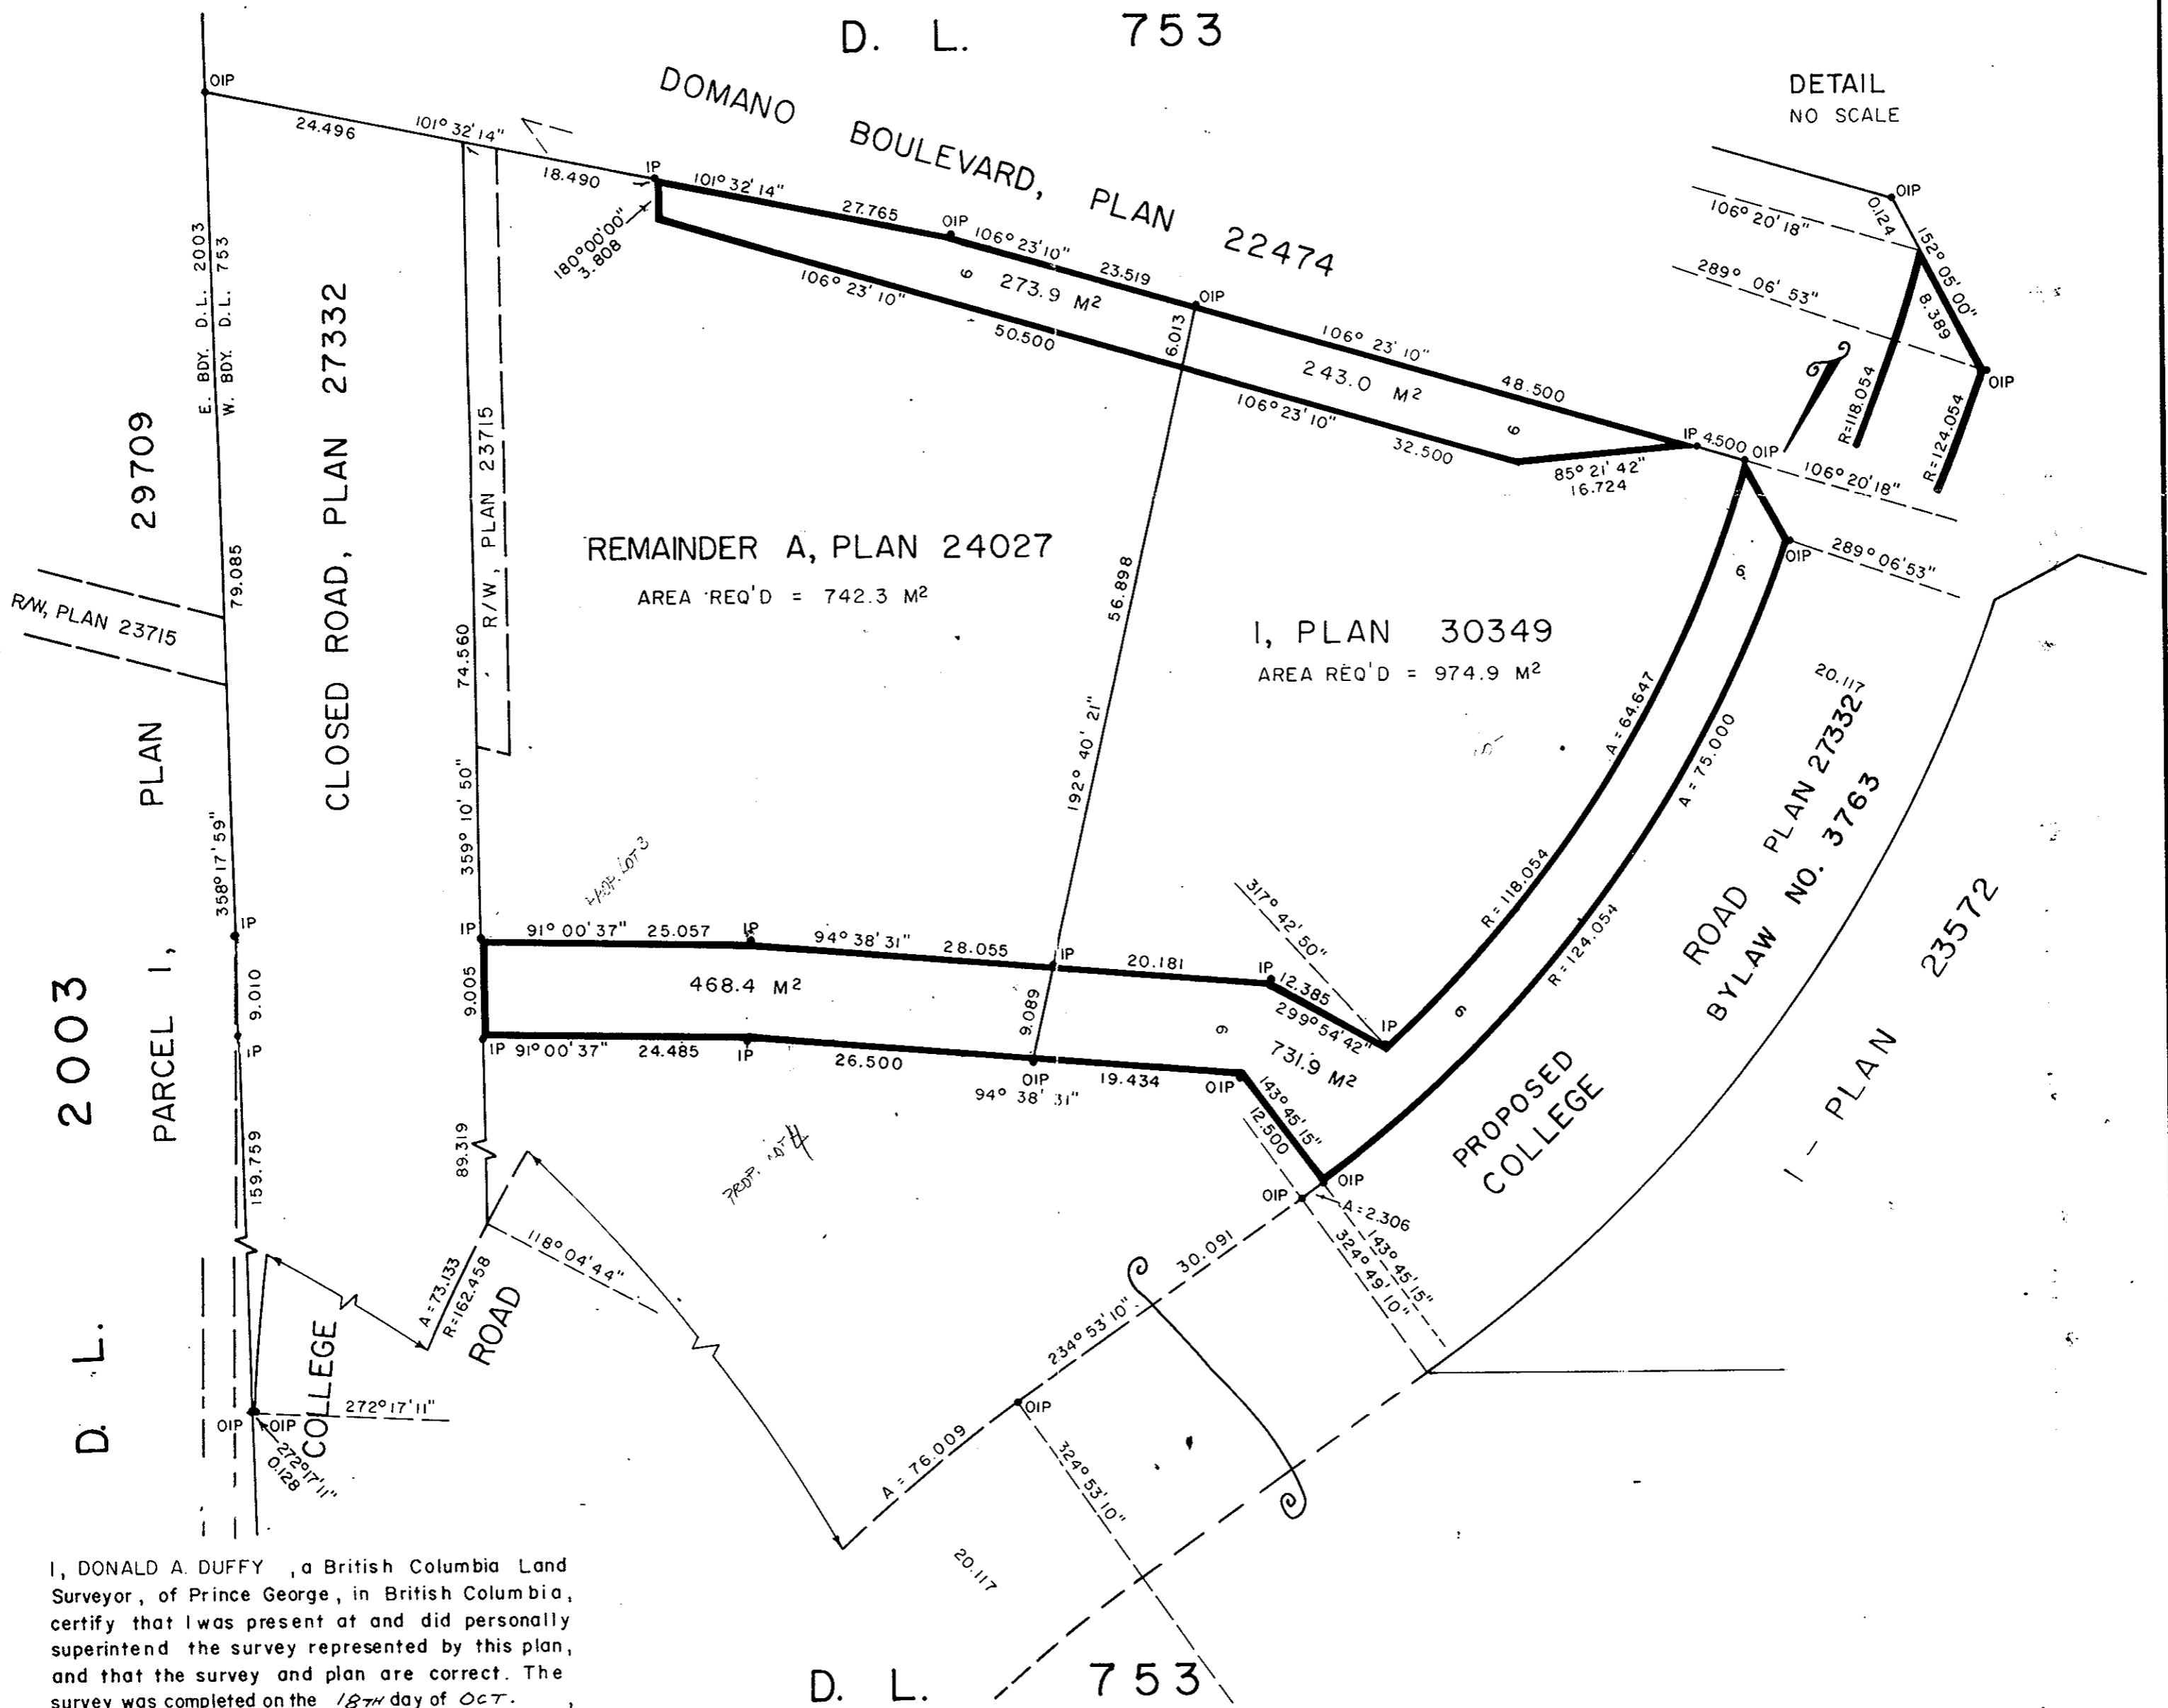

DETAIL  
 NO SCALE

I, DONALD A. DUFFY, a British Columbia Land  
 Surveyor, of Prince George, in British Columbia,  
 certify that I was present at and did personally  
 superintend the survey represented by this plan,  
 and that the survey and plan are correct. The  
 survey was completed on the 18th day of OCT.,  
 1984.

*[Signature]*

This plan lies within the Fraser-Fort George  
 Regional District.

WD USHER & ASSOCIATES  
 LAND SURVEYORS  
 PRINCE GEORGE - B.C.  
 P055 14500A